


JOB NO.	DATE	PROGRESS	QUANTITIES	LOTS	CITY	LOTS	CITY
BLUE PRINT ISSUED FOR:	GRADE ONLY	START	EXCAVATION				
CATCH BASINS		FINISH	STRAIGHT CURB NEW				
PAVING-CLASS			OLD CURB RESET				
DEPT. OF WATER SUPPLY			CIRCULAR CURB				
GAS CO.			HAVING				
			CONCRETE BASE				


VER. SCALE 1" = 2'	BOOK 695 PAGE 74	DATE 8-17-39
PLAN	PROFILE	COMPUTED
CHECKED	GRADE	CHECKED
LOT 2L	LENGTH	
2 270	65'	1 135
CITY 2L	LENGTH	90'
2 450	65'	1 225
LOT 2L	LENGTH	
2 450	65'	1 225
CITY		

DESIGNED BY	DRAWN BY	TRACED BY	CHECKED BY	APPROVED
<i>W. J. G. [Signature]</i>	<i>W. J. G. [Signature]</i>	<i>W. J. G. [Signature]</i>	<i>W. J. G. [Signature]</i>	<i>W. J. G. [Signature]</i>
ENGINEER OF STREETS	ASST. CITY ENGINEER			



181.11	180.91		
181.01 W	181.01 W		
181.21 W	181.21 W		
		G WALKS P.P.L.	
181.41 W	181.41 W		
181.41 M	181.41 W		
181.41 M	181.51 W		
		G WALKS	
181.31 W	181.61 W		
181.41 W	181.51 W		
181.41 W	181.51 W		
		G WALKS	
181.11 M	181.21 W		
180.91 M	181.01 W		
180.91 M	180.91 W		
		G WALKS	
180.31 W	180.31 W		
180.31 W	180.01 W		
180.31 W	180.01 W		
		G WALKS	
180.21 M	180.01 W		
180.01 M	180.01 W		
		G WALKS	
179.83 W	179.73 W		
179.83 W	179.53 W		
179.83 W	179.73 W		
		G WALKS	
179.83 W	179.73 W		
179.83 W	179.73 W		
179.83 W	179.63 W		
		G WALKS	
179.73 W	179.73 W		
179.73 W	179.63 W		
180.03 W	179.83 W		
		G WALKS	
180.33 W	180.03 W		
180.23 M	180.03 W		
180.53 W	180.13 W		
		G WALKS	
181.13 W	180.63 W		
181.03	180.63		

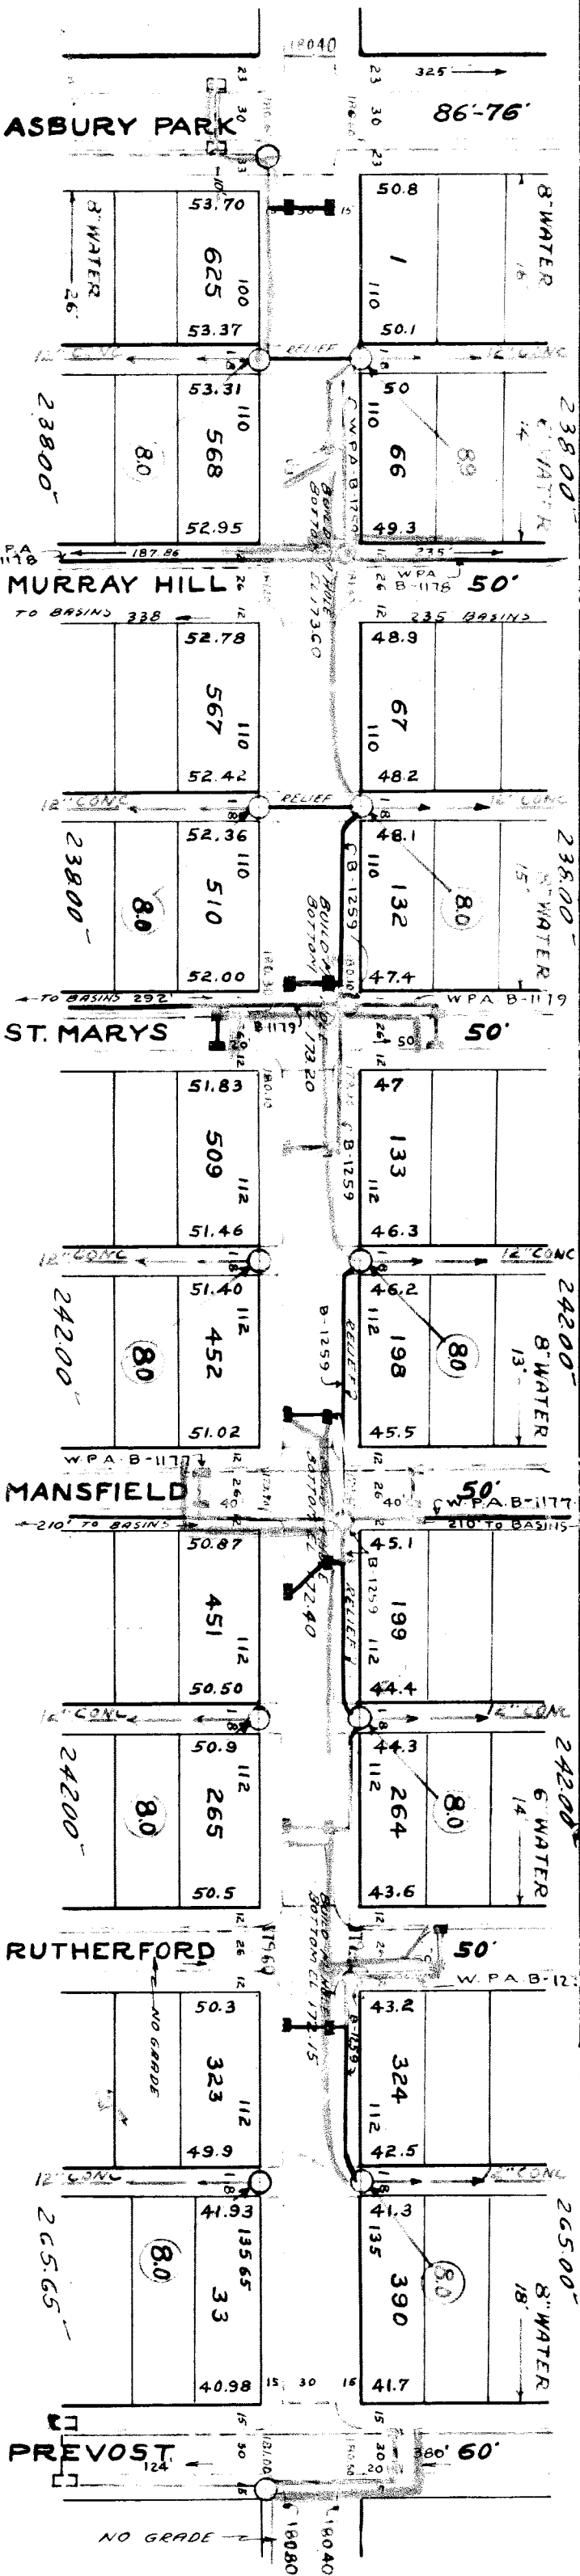

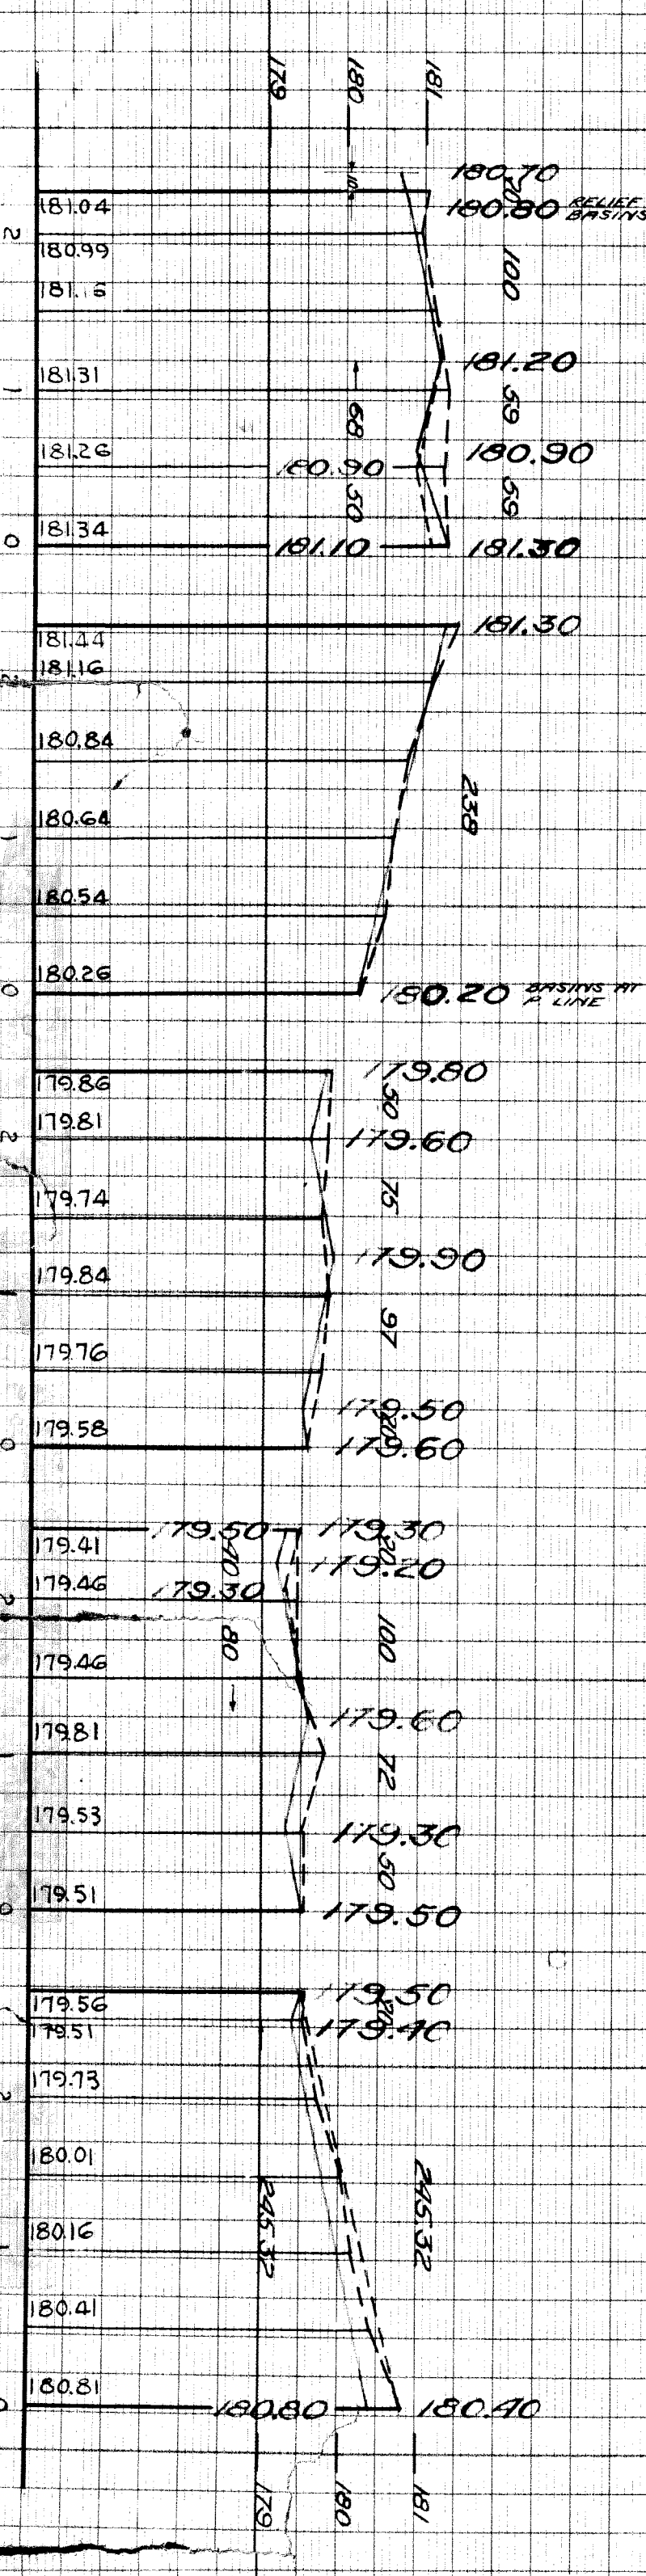DEPARTMENT OF PUBLIC WORKS DETROIT

CITY ENGINEER'S OFFICE - DIVISION OF PAVING DESIGN

**STREET PAVING PLAN**

NAME OF STREET: **MARGARETA 60'**

FROM: **PREVOST**

TO: **ASBURY PARK**

TYPE OF PAVEMENT: \_\_\_\_\_ WIDTH: \_\_\_\_\_

INDEX NO. **63 104**

RECORD NO. \_\_\_\_\_

CARD NO. \_\_\_\_\_

NUMBER OF SHEETS: **1**

SHEET NO. **1**

104202 - W.S. WINTHROP T'N. OF ALLEY  
 S.O.F 7 MILE RD.  
 SPIKE IN POLE N.E. COR. MARGARETA  
 & PREVOST  
 SPIKE IN POLE N.W. COR. MARGARETA  
 & ASBURY PARK

181.588  
 181.53  
 181.51