

DEPARTMENT OF PUBLIC WORKS DETROIT
CITY ENGINEER'S OFFICE - DIVISION OF PAVING DESIGN

STREET PAVING PLAN
MARGARETA

NAME OF STREET: **E. P. L. OF PREVOST**

FROM: **28 FT. E. OF W. P. L. OF GREENFIELD**

TO: **W. P. L. OF GREENFIELD**

INDEX TO RECORD NO. **63 104**

DESIGNED BY: **L. G. VANTUYL**
DRAWN BY: **R. W. McDONALD**
TRACED BY: **R. W. M.**
CHECKED BY: **Robert R. Scott**
APPROVED: **Margaretta**
ENGINEER OF STREETS
ASST. CITY ENGINEER

CARD NO. **104**

BENCH MARKS
PLBM No 104-255 A NE cor Curtis & St Mary's
Arrow of hyd NE cor Forrer & Margareta
PLBM No 87-250 A NW cor 7 mile Rd & Whitcomb

179.97
183.72
185.46
181.291



SEWER			
REVISIONS			
SUPPLEMENTARY DETAILS			
C-324A	C-587	C-739B	C-938
C-325	C-524	C-733	C-938
C-326A	C-585	C-739	
C-327	C-586	C-739A	

NOTE:
BEFORE STARTING CONSTRUCTION CONTRACTOR MUST CHECK UTILITIES FOR LOCATIONS OF EXISTING STRUCTURES WHETHER OR NOT INDICATED ON PLANS.
PLAN SCALE DISTORTED
LOTS & ALLEYS 1" = 100'
STREET WIDTHS 1" = 50'
DRAINAGE COMPLETED
PAVING COMPLETED

QUANTITIES	ESTIMATED	FINAL
EXCAVATION CU YDS.	LOTS	CITY
NEW CURB LIN. FT.	CITY	CITY
PAVING SQ. YDS.		
SIDEWALK SQ. FT.		
MANHOLES ADJUST		
BASINS ADJUST		
BASINS CONSTRUCT		
SEWERS 12" LIN. FT.		

HOR. SCALE 1" = 100'	BOOK 392	PAGE 63
VER. SCALE 1" = 2'	LEVELS 4-9-49	DATE DRAWING 2-26-49
PLAN R/W M	PROFILE R/W M	COMPUTED R/W M
CHECKED A. R.	GRADE L.C.M.T.	CHECKED
LOT 2L	LENGTH	842.21
CITY 2L	LENGTH	83
TOTAL 2L	LENGTH	925.21
CITY	LENGTH	925.21

DESIGNED BY: **L. G. VANTUYL**
DRAWN BY: **R. W. McDONALD**
TRACED BY: **R. W. M.**
CHECKED BY: **Robert R. Scott**
APPROVED: **Margaretta**
ENGINEER OF STREETS
ASST. CITY ENGINEER

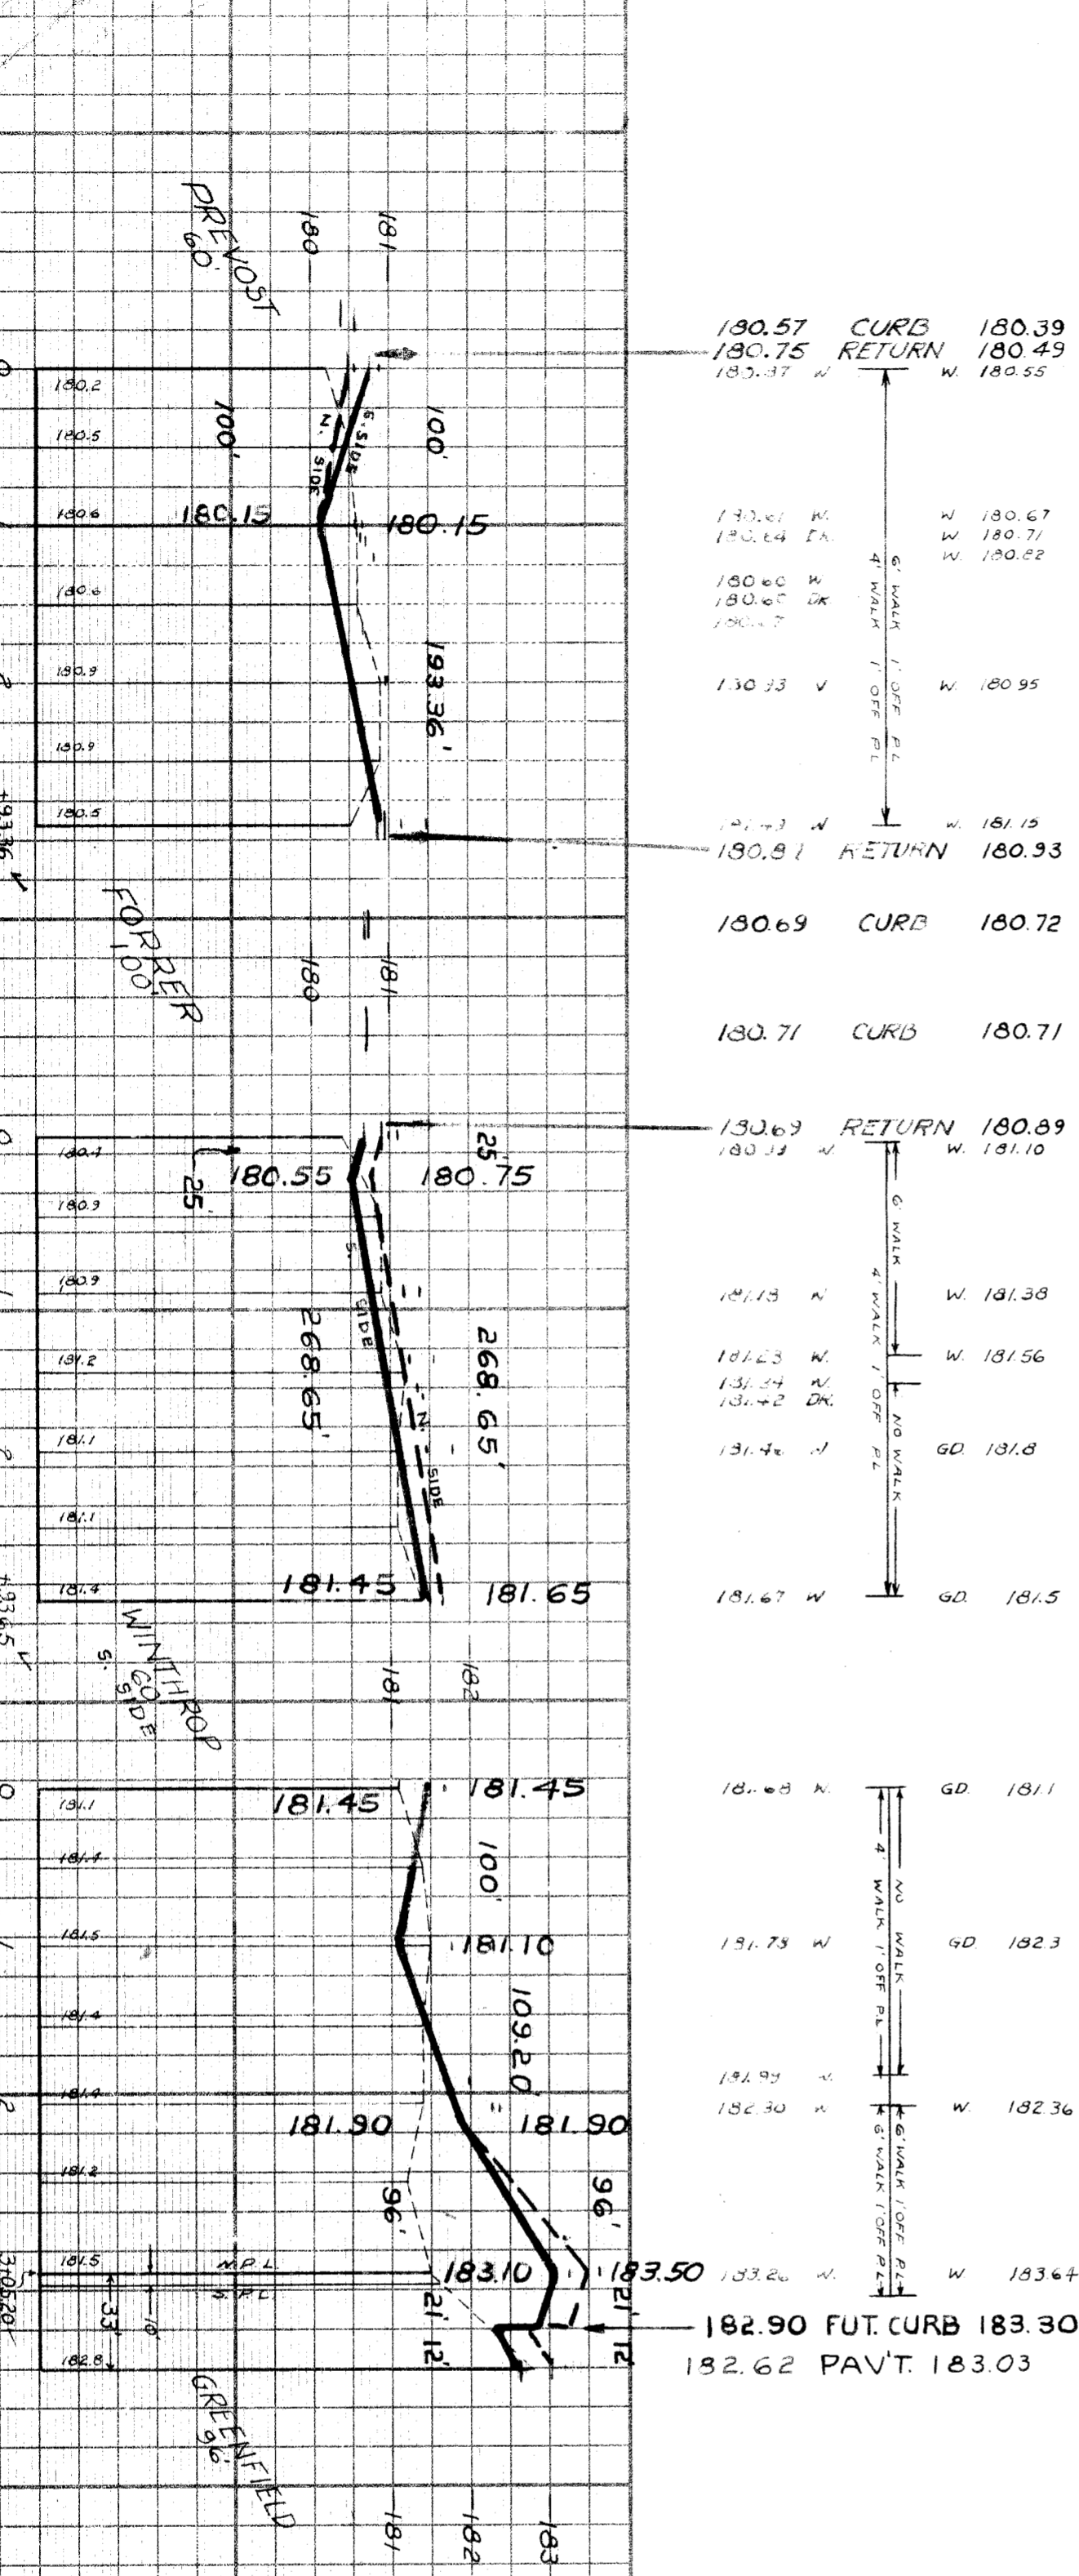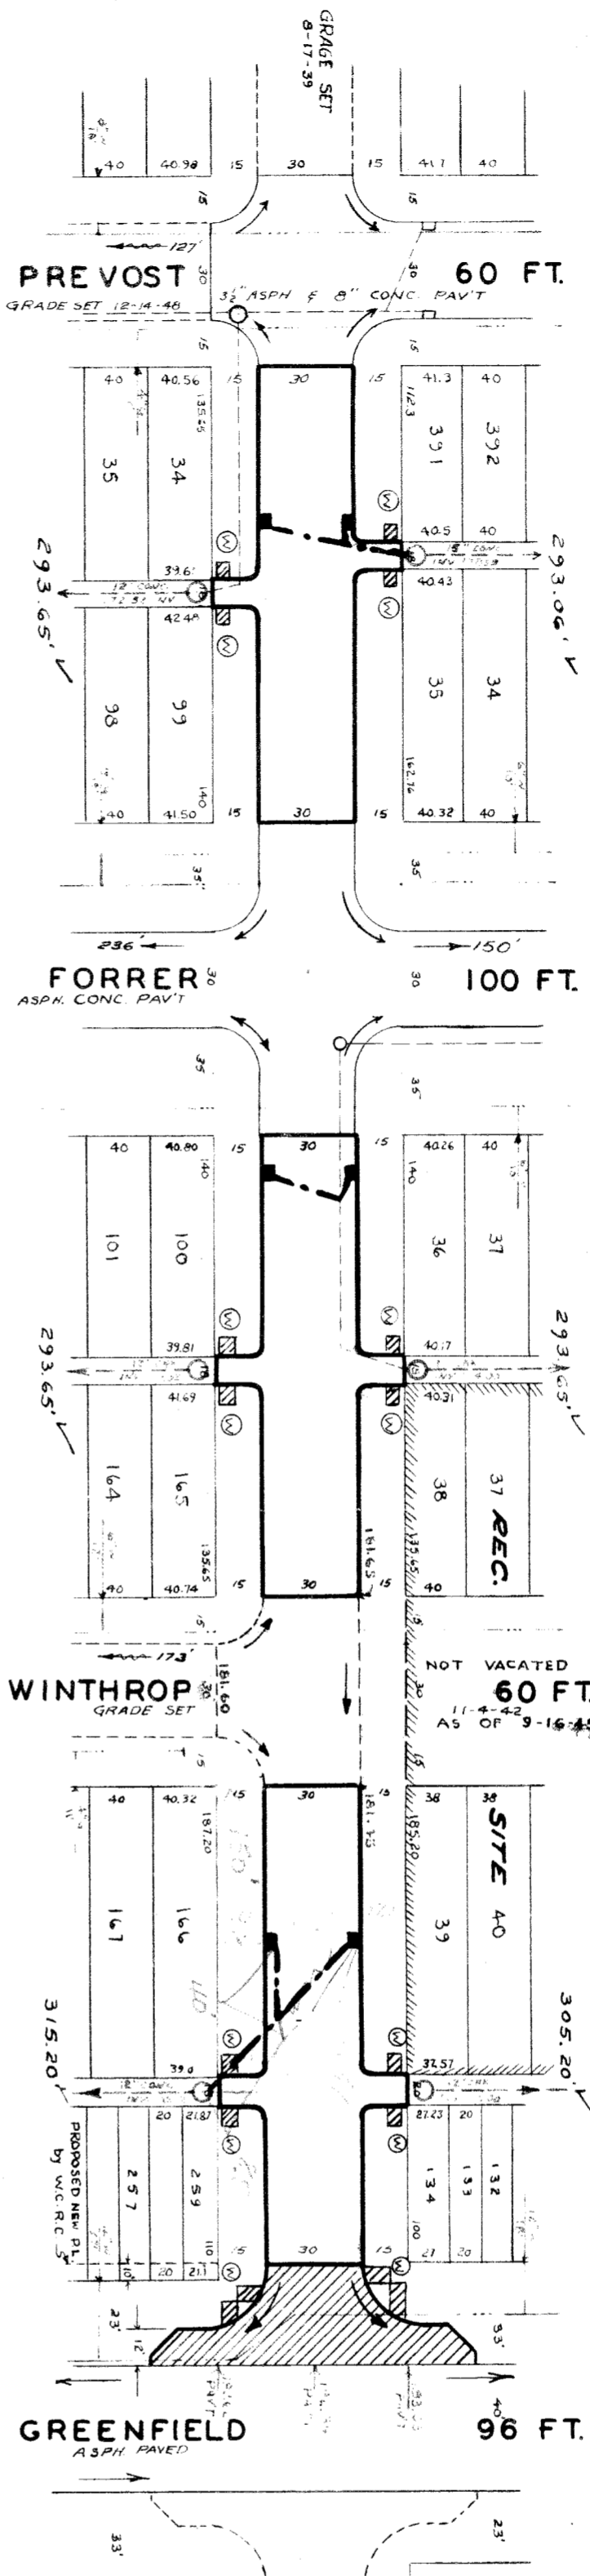

Robert R. Scott
ASST. CITY ENGINEER