

**STREET PAVING PLAN**  
CITY OF DETROIT

DEPARTMENT OF PUBLIC WORKS-CITY ENGINEERS OFFICE

NAME OF STREET MARGARETA  
FROM EPL. PREVOST  
TO W.P.L. WINTHROP

SHEET 1 OF 1 SHEETS

TYPE OF PAVEMENT 8 & 8 ONE COURSE CONCRETE-INTEGRAL CURB

PET. NO. \_\_\_\_\_ BY \_\_\_\_\_ DATE \_\_\_\_\_

NOTE - FOR SYMBOLS @ ETC., SEE STANDARD DETAIL DRAWING C-4378

BENCH MARKS ELEV.

- PL.B.M. # 104-255, N.E. COR. CURTIS & ASBURY PARK 179.236R
- PL.B.M. # 104-255A, N.E. COR. CURTIS & ST. MARYS - DISTURBED 180.219R
- C.B.M. - HYD., S.W. COR. MARGARETA & PREVOST 184.09
- C.B.M. - HYD., N.E. COR. MARGARETA & FORREER 183.62
- C.B.M. - HYD., S.E. COR. MARGARETA & WINTHROP 184.86
- PL.B.M. # 87-250, N.E. COR. GREENFIELD & SEVEN MI. 182.784R

HORIZONTAL CONTROL - USE CROSSES CUT IN WALKS 5' N. OF S.P.L. MARGARETA AT ALL RETURNS.

INDEX NO.	63
TOPNO.	104
INDEXED	



MADE BY	D. HALLER	CHECKED BY	
PROFILE	D. HALLER		
GRADE	E.L.K.		
SEWER APPROVED	W.L.D. BISHOP		
ESTIMATE			
FINAL CHECK			
APPROVED	<i>B. BISHOP</i>		
ENGINEER OF STREETS			
ASS'T CITY ENGINEER			
CITY ENGINEER	<i>Angela F. Brown</i>		

ASSIGNMENT NO.	385, 01-24	LEVEL	11-24-83
BOOK NO.	1390 PG. 66-67	DATE	
LOTS 2L	1098.01	LENGTH	589.01
CITY 2L	76.00	LENGTH	38.00
TOTAL	1174.01	LENGTH	587.01
DATE OF DRAWG.	1-21-84		
DRAINAGE COMPLETED			
PAVING COMPLETED			

QUANTITIES	ESTIMATED	LOTS	CITY
PAVING			
PAVING UNIF.	50 YDS.		
PAVING			
CURB-TYPE II	LFT.		
TEST CORES	EACH		
SIDEWALK 4" STANDARD	8" STD. SQ. FT.		
CONCRETE DRIVE	8" STD. SQ. FT.		
TREE REMOVAL	4"-12" DIA.		
TREE REMOVAL	13"-18" DIA.		

QUANTITIES	ESTIMATED	LOTS	CITY
EXCAVATION			
PAVEMENT REMOVAL	50 YDS.		
CURB REMOVAL	LFT.		
FILL			
ADJUST MANHOLES			
MANHOLES			
CATCH BASIN ADJUST			
CATCH BASIN STANDARD	NEW		
12" SEWER PIPE	LFT.		
PAVING	50 YDS.		

CONTRACTOR	
SCALE	1" = 50'
STREET WIDTH	1" = 50'
VERTICAL	1" = 2'
SUPPLEMENTARY DETAILS	C-4378 THROUGH C-4395
REVISIONS	C-4347
DATE	

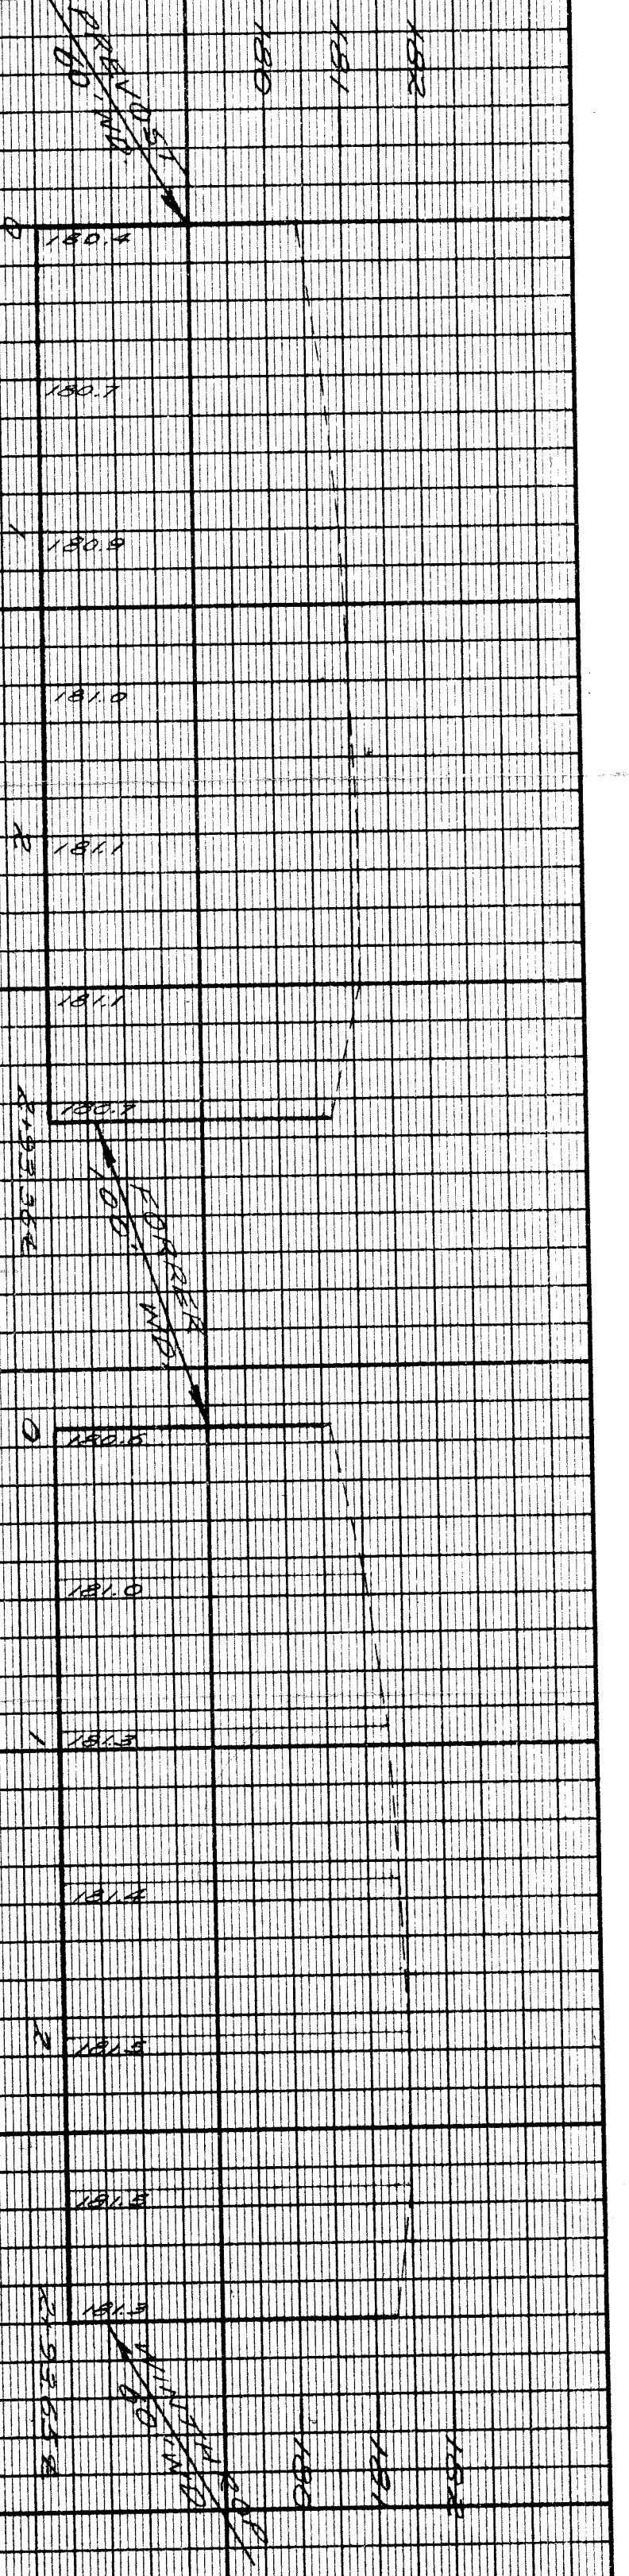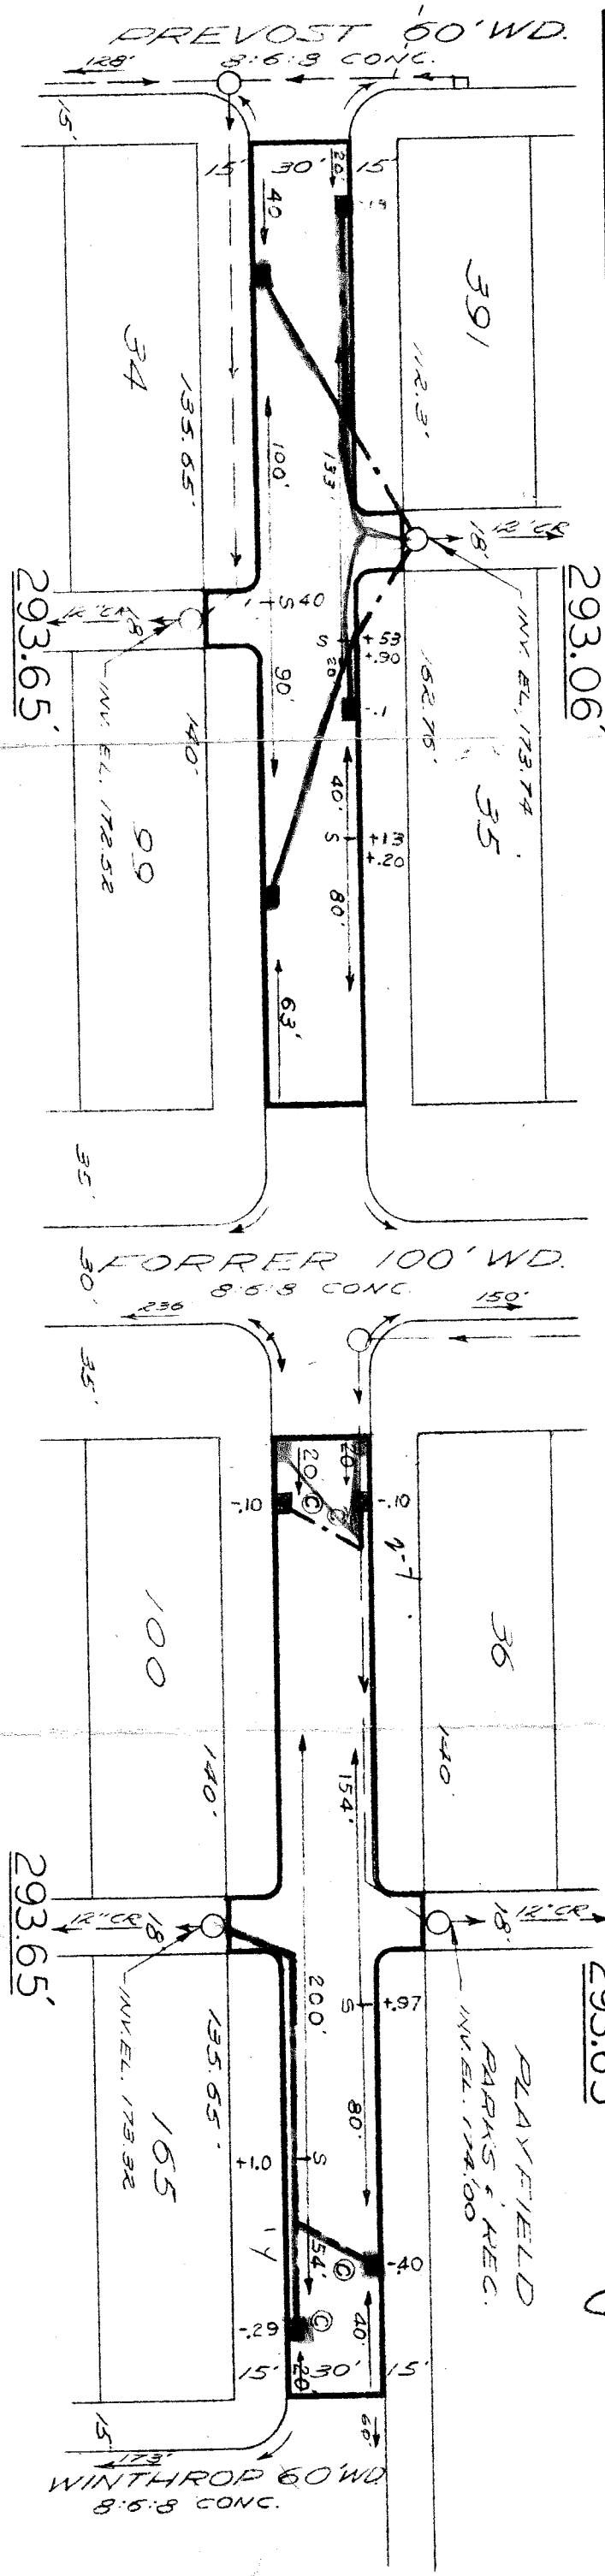

100 110 120 