

110
109
68-A 8818-01 88X

BEFORE STARTING CONSTRUCTION CONTRACTOR MUST CHECK WITH UTILITIES FOR LOCATIONS OF EXISTING STRUCTURES WHETHER OR NOT INDICATED ON PLANS.

SCALE	1" = 40'
LOTS & ALLEYS	1" = 20'
STREET WIDTH	1" = 20'
VERTICAL	1" = 20'
SUPPLEMENTARY DETAILS	C-4378 THROUGH C-4385
REVISIONS	C-4387
DATE	OLD PLAN FEB 1944

QUANTITIES	ESTIMATED
EXCAVATION CU.YDS.	LOTS CITY
PAVEMENT REMOVAL SQ.YDS.	
CURB REMOVAL LFT.	
ADJUST MANHOLES	
MANHOLES RECONSTRUCT COME NEW	
CATCH BASIN ADJUST	
CATCH BASIN STANDARD NEW	
12" SEWER PIPE LFT.	
PAVING SQ.YDS.	

QUANTITIES	ESTIMATED
PAVING SQ.YDS.	LOTS CITY
PAVING UNIF. SQ.YDS.	
CURB-TYPE II LFT.	
TEST CORES EACH	
SIDEWALK 4" STANDARD SQ.FT.	
CONCRETE DRIVE 4" STD. SQ.FT.	
TREE REMOVAL 1 1/2" DIA.	
TREE REMOVAL 1 1/2" DIA.	

ASSIGNMENT NO.	325, DR-1
BOOK NO.	152A PG. 45-50
LEVEL	DATE 11-18-53
LENGTH	
CITY 2L	
TOTAL	
DATE OF DRAWG.	JAN. 27 1954
PAVING COMPLETED	

MADE BY	PLAN	0 MAUER	CHECKED BY
PROFILE	D MAUER		
GRADE	E L K		
SEWER APPROVED	3/21/54		
ESTIMATE			
APPROVED			
FINAL CHECK			
ENGINEER OF STREETS			
ASSIST. CITY ENGINEER			
CITY ENGINEER			

INDEX NO.	64
TOPO NO.	86
INDEXED	

GROUP NO. _____ CONTRACT NO. P.W. DRAINAGE ONLY

ECONOMY PAVING

STREET PAVING PLAN

CITY OF DETROIT

DEPARTMENT OF PUBLIC WORKS-CITY ENGINEERS OFFICE

NAME OF STREET MARGARETTA

FROM FPL SUSSEX

TO WPL COYLE

TYPE OF PAVEMENT 6 & 8 ONE COURSE CONCRETE-INTERNAL CURB

BY _____ PET. NO. _____ DATE _____

NOTE - FOR SYMBOLS @ ETC., SEE STANDARD DETAIL DRAWING C-4378

BENCH MARKS





ELEV.

PL.B.M. #87-250, N.E. COR. SEVEN MI. GREENFIELD 182.784R

PL.B.M. #87-250A, N.W. COR. SEVEN MI. & WHITCOMB 181.241R

C.B.M. - HYD., S.E. COR. COYLE & MARGARETTA 184.89

C.B.M. - HYD., S.W. COR. SUSSEX & MARGARETTA 184.82

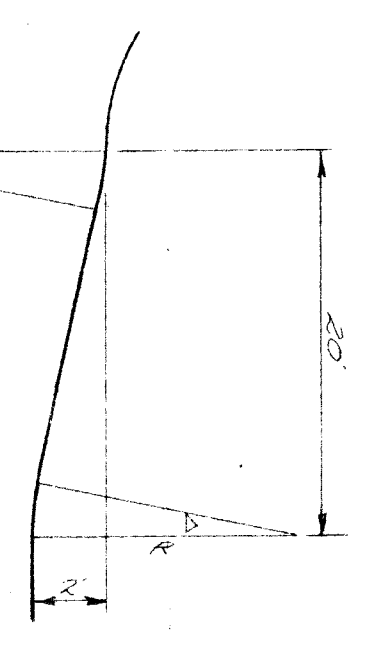 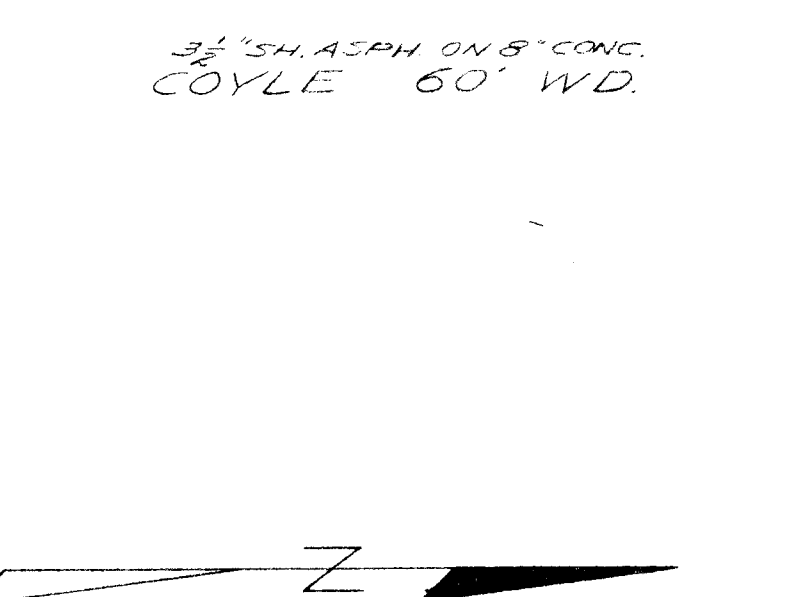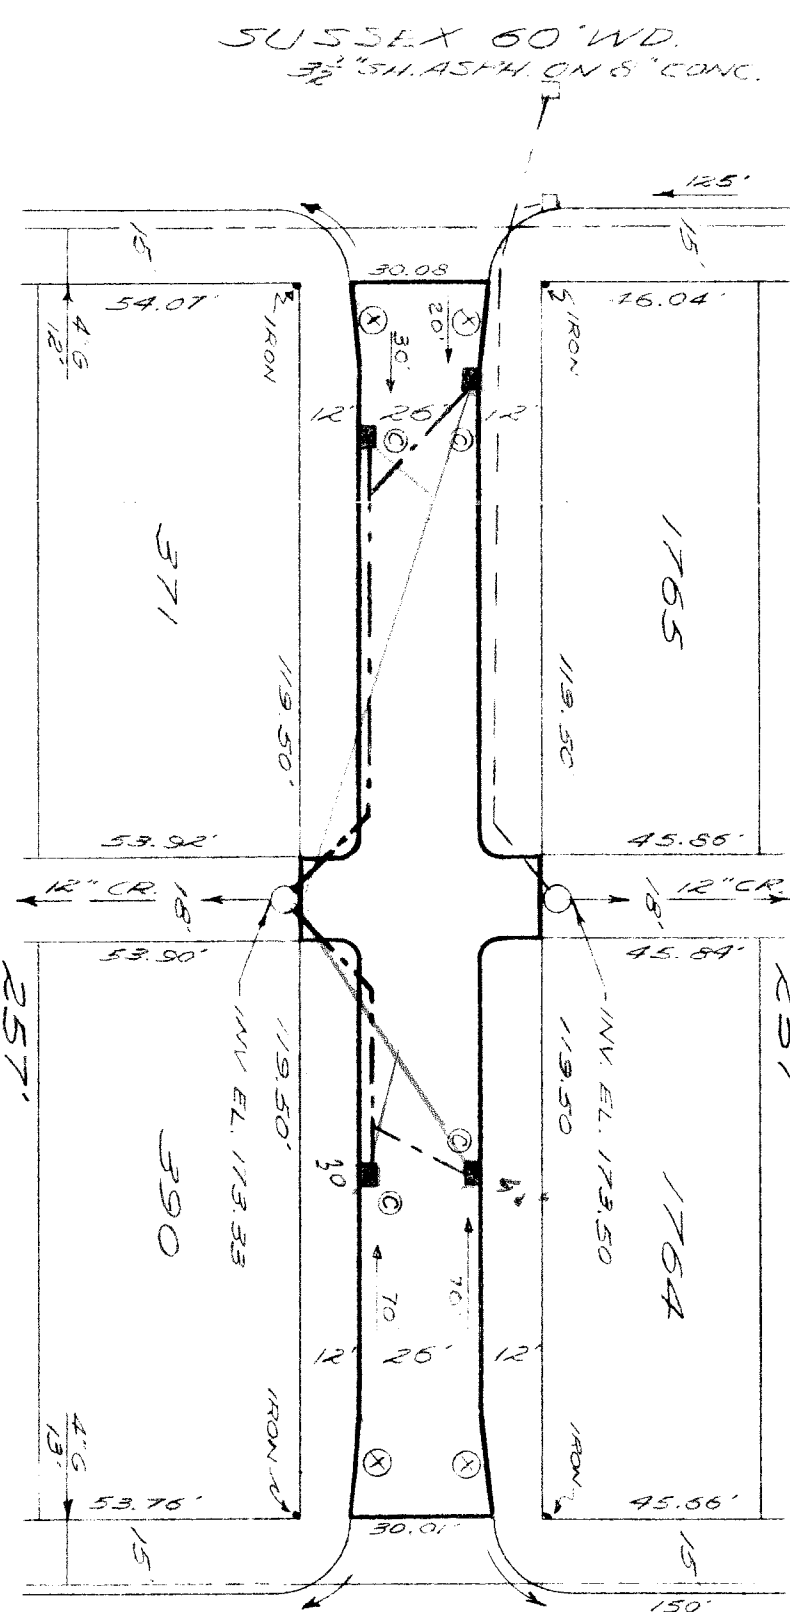

HORIZONTAL CONTROL - USE GROSS CUT 5' N. OF S.P.L. MARGARETTA AT BOTH CURVES.

NOTE - CONSTRUCT AT CURVE AS SHOWN

CURVE DATA

Δ 10° 23' 21"

R 50'

A 9.07'

T 4.55'

12" = 21.5'

18" = 18'

