


CROSS - SECTIONS

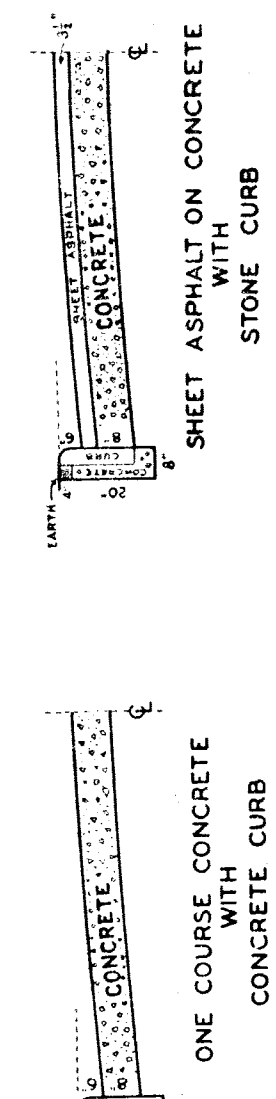

CONCRETE CURB  
SHEET ASPHALT ON CONCRETE WITH CONCRETE CURB


AT NO.	A	RAO.	TAN	ARC	SEG.

QUANTITIES	LOTS	CITY
EXCAVATION		
STRAIGHT CURB NEW		
OLD CURB RESET		
CIRCULAR CURB		
PAVING		
CONCRETE BASE		
STONE HEADER		

LOT	CITY	VER. SCALE 1" = 100'	HOR. SCALE 1" = 40'	B. 1311	P. 10	J. O.

DEPARTMENT OF PUBLIC WORKS, DETROIT, MICH.  
CITY ENGINEER'S OFFICE-DIVISION OF PAVING DESIGN  
STREET PAVING PLAN  
MC. CORMICK AVE. 60' WD.  
KELLY AVE.  
MT. CLEMENS AVE.

BENCH MARKS	ELEVATIONS
1. 10' W. SIDE OF 7' MILE - 65' N. OF MT. CLEMENS BRASS CAP IN CONC. MON. IN HANDHOLE IN WALK	110.086
2. 10' W. SIDE OF 7' MILE - 65' N. OF MT. CLEMENS BRASS SPIKE IN CONC. MON. IN HANDHOLE IN WALK	112.89
3. 10' W. SIDE OF 7' MILE - 65' N. OF MT. CLEMENS BRASS SPIKE IN CONC. MON. IN HANDHOLE IN WALK	116.29
4. 10' W. SIDE OF 7' MILE - 65' N. OF MT. CLEMENS BRASS SPIKE IN CONC. MON. IN HANDHOLE IN WALK	122.24

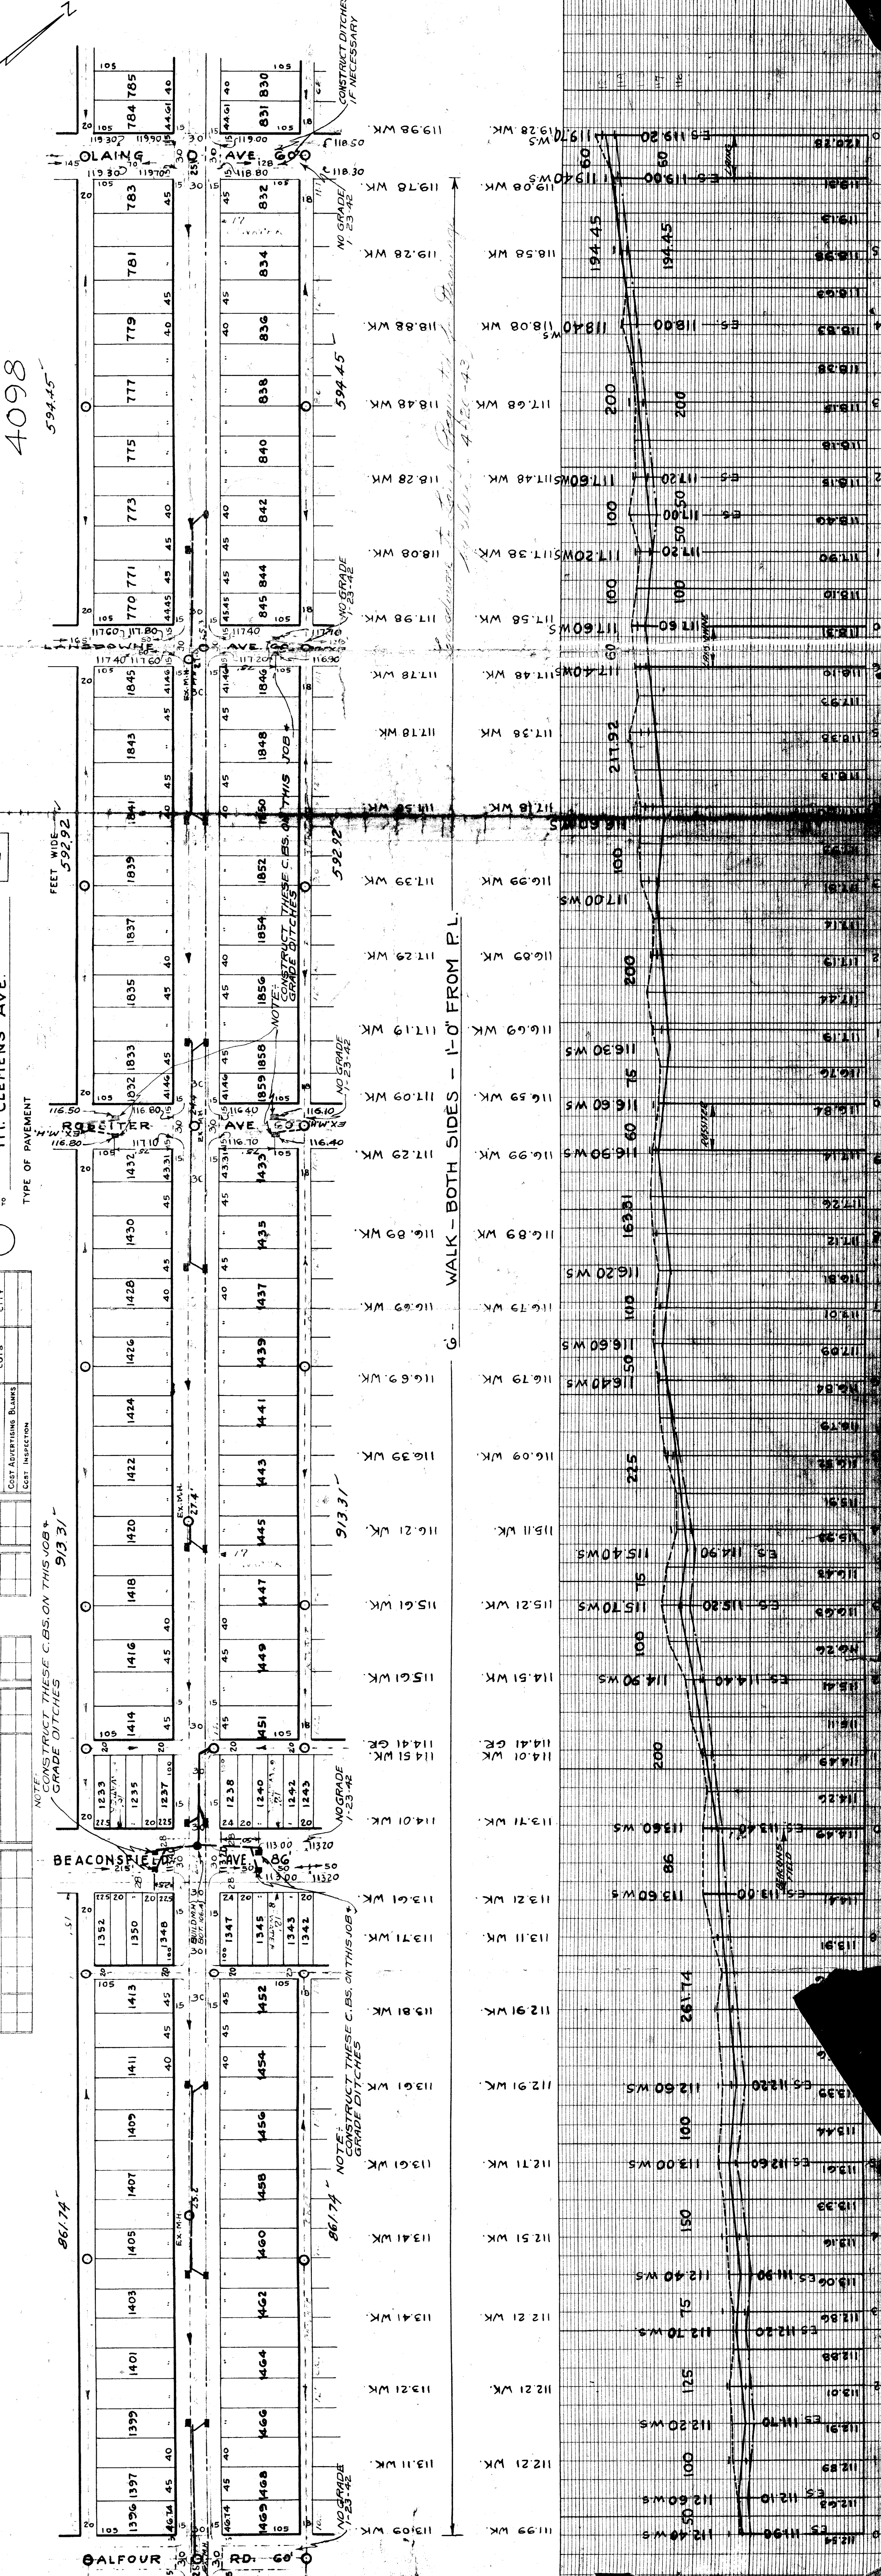

4098  
594.45

FEET WIDE 592.92

NOTE: CONSTRUCT THESE C.B.S. ON THIS JOB 913.31

NOTE: CONSTRUCT THESE C.B.S. ON THIS JOB 913.31

NOTE: CONSTRUCT THESE C.B.S. ON THIS JOB 861.74

NOTE: CONSTRUCT THESE C.B.S. ON THIS JOB 594.45

NOTE: CONSTRUCT THESE C.B.S. ON THIS JOB 592.92

