
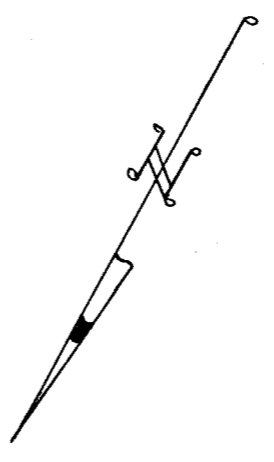


SEWER INDEXED	JOB NO.	PROGRESS	QUANTITIES	LOTS	CITY	LOTS	CITY	NON. SCALE	1" = 100'	BOOK	997	PAGE	1	DESIGNED BY	H.S.
REVISIONS	BLUE PRINT ISSUED FOR:	DATE	EXCAVATION	STRAIGHT CURB NEW				VER. SCALE	1" = 2'	DATE	12-19-39			DRAWN BY	
	GRADE ONLY		OLD CURB RESET					PLAN	D.L.	PROFILE	L.R.	COMPUTED		TRACED BY	H. J. Adams
	CATCH BASINS		CIRCULAR CURB					CHECKED		GRADE	H.S.	CHECKED	R. R.	CHECKED BY	R. R.
	PAVING-CLASS.		PAVING					LOTS	2L	LENGTH	660.00			APPROVED	
	DEPT. OF WATER SUPPLY		CONCRETE BASE					CITY	2L	LENGTH	144.00			ENGINEER OF STREETS	
	GAS CO.								TOTAL 2L	LENGTH	1464.00			CITY ENGINEER	

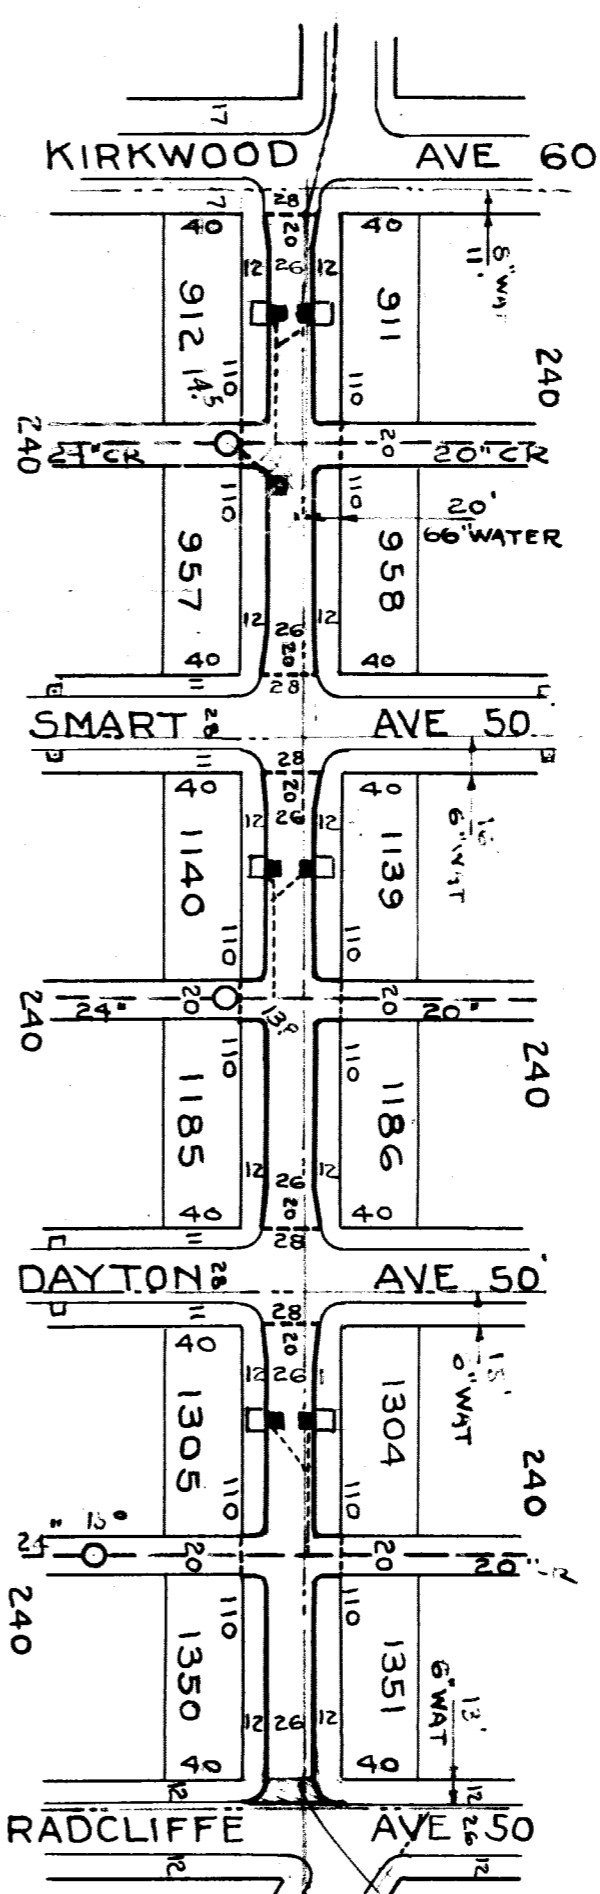

117.63 RET N	117.27
118.02 WK	117.63 WK
118.24 WK	117.68 WK
	1+19 117.81 ALLEY PYT
	1+40 117.86 GAR APR
118.12 WK	118.22 WK
118.27 WK	118.43 WK
118.27 RET N	118.35
118.21 RET N	118.37
118.63	118.63
118.32 WK	118.52 WK
118.64 ALLEY PYT	118.55
	1+35 118.53 GAR APR
	1+44 118.59 DR
118.73 WK	118.52 WK
118.80 WK	118.78 WK
118.77 RET N	118.76
118.77 RET N	118.72
118.85 WK	118.75 WK
118.85 WK	118.95 WK
118.92 ALLEY PYT	119.10
118.95 GAR APR	
119.05 WK	119.05 WK
119.05 WK	119.15 WK
119.33 CURB	119.87

WALKS O.K. FOR ESTABLISHED GRADE

- EXISTING POOLS & BASINS
- NEW " & "

B.M.-SPIKE IN N. SIDE OF LIGHT POLE S.W. COR LUMLEY & KIRKWOOD 117.86  
 B.M.-SPIKE IN E. SIDE OF LIGHT POLE N.W. COR SMART & McDONALD 118.72  
 B.M.-SPIKE IN E. SIDE OF LIGHT POLE S.W. COR DAYTON & McDONALD 119.22  
 B.M.-SPIKE IN S.E. SIDE FIRE BOX POLE S.W. COR RADCLIFFE & McDONALD 119.86

SUMP MANHOLE  
 BASINS BY W.P.A.  
 Completed 3-3-37

WHITER MAINS OK  
 12-14-38

CARD NO.

DEPARTMENT OF PUBLIC WORKS DETROIT  
 CITY ENGINEER'S OFFICE - DIVISION OF PAVING DESIGN  
**STREET PAVING PLAN**  
 NAME OF STREET Mc DONALD AVE  
 FROM N.L. KIRKWOOD  
 TO 12' N OF S.L. RADCLIFFE  
 TYPE OF PAVEMENT CLASS A 6" COURSE CONC. WIDTH 26

INDEX TO RECORD NO. 54 5

NUMBER OF SHEETS 1  
 SHEET NO. 1

SERIES -N-N-