

6/21/49

SEWER *OK* *2800* *7/27/45*

REVISIONS

SUPPLEMENTARY DETAILS

DRAWING NO.

NOTE:
BEFORE STARTING CONSTRUCTION CONTRACTOR
MUST CHECK WITH UTILITIES FOR LOCATIONS OF
EXISTING STRUCTURES WHETHER OR NOT INDI-
CATED ON PLANS

PLAN SCALE DISTORTED

LOTS & ALLEYS 1" = 100'

STREET WIDTHS 1" = 50'

DRAINAGE COMPLETED

PAVING COMPLETED

QUANTITIES	ESTIMATED		FINAL	
	LOTS	CITY	LOTS	CITY
EXCAVATION CU. YDS.	1/291	191		
NEW CURB LIN. FT.	1/310	117		
PAVING SQ. YDS.	2/314	433		
SIDEWALK SQ. FT.				
MANHOLES ADJUST	1	1		
BASINS ADJUST	3	1		
SEWERS 12" LIN. FT.	425	80		
SEWERS 18" LIN. FT.				

VER. SCALE	HOR. SCALE	BOOK	W/S/S	PAGE
1" = 2'	1" = 100'	1575	64	32
DATE	1-20-45			
PLAN	P.M. PROFILE	P.M. COMPUTED	G.S.	
CHECKED	F.J.G.	GRADE	R	CHECKED
LOT	2L	1316.88	LENGTH	5.5
CITY	2L	154.95	WIDTH	77.48
TOTAL	2L	1471.83	LENGTH	735.92
			CITY	

DESIGNED BY **S.S.**

DRAWN BY **P. MATSUMURA**

TRACED BY

CHECKED BY **S.S.**

APPROVED

[Signature]
ENGINEER OF STREETS

[Signature]
ASSISTANT CITY ENGINEER

CARD NO. **9**

DEPARTMENT OF PUBLIC WORKS DETROIT

CITY ENGINEERS OFFICE - DIVISION OF PAVING DESIGN

STREET PAVING PLAN

McINTYRE

NAME OF STREET **N.P.L. OF WILLMARTH**

FROM **N.P.L. OF KARL**

TYPE OF PAVEMENT **DRAILITE**

WIDTH **30'**



INDEX NO. **71**

TOPO NO. **122**

RECORD NO.

NUMBER OF SHEETS **1**

SHEET NO. **1**

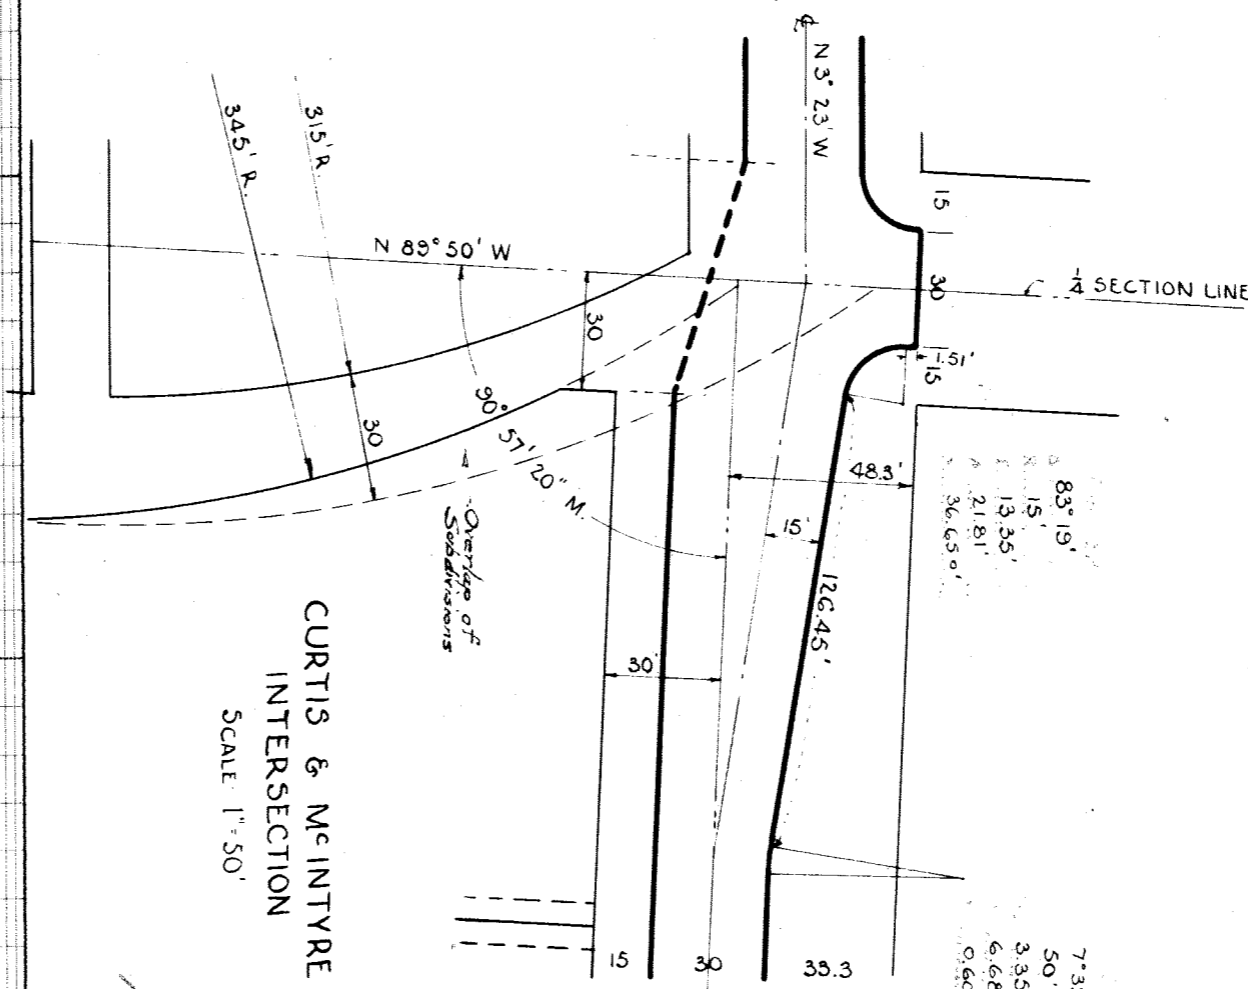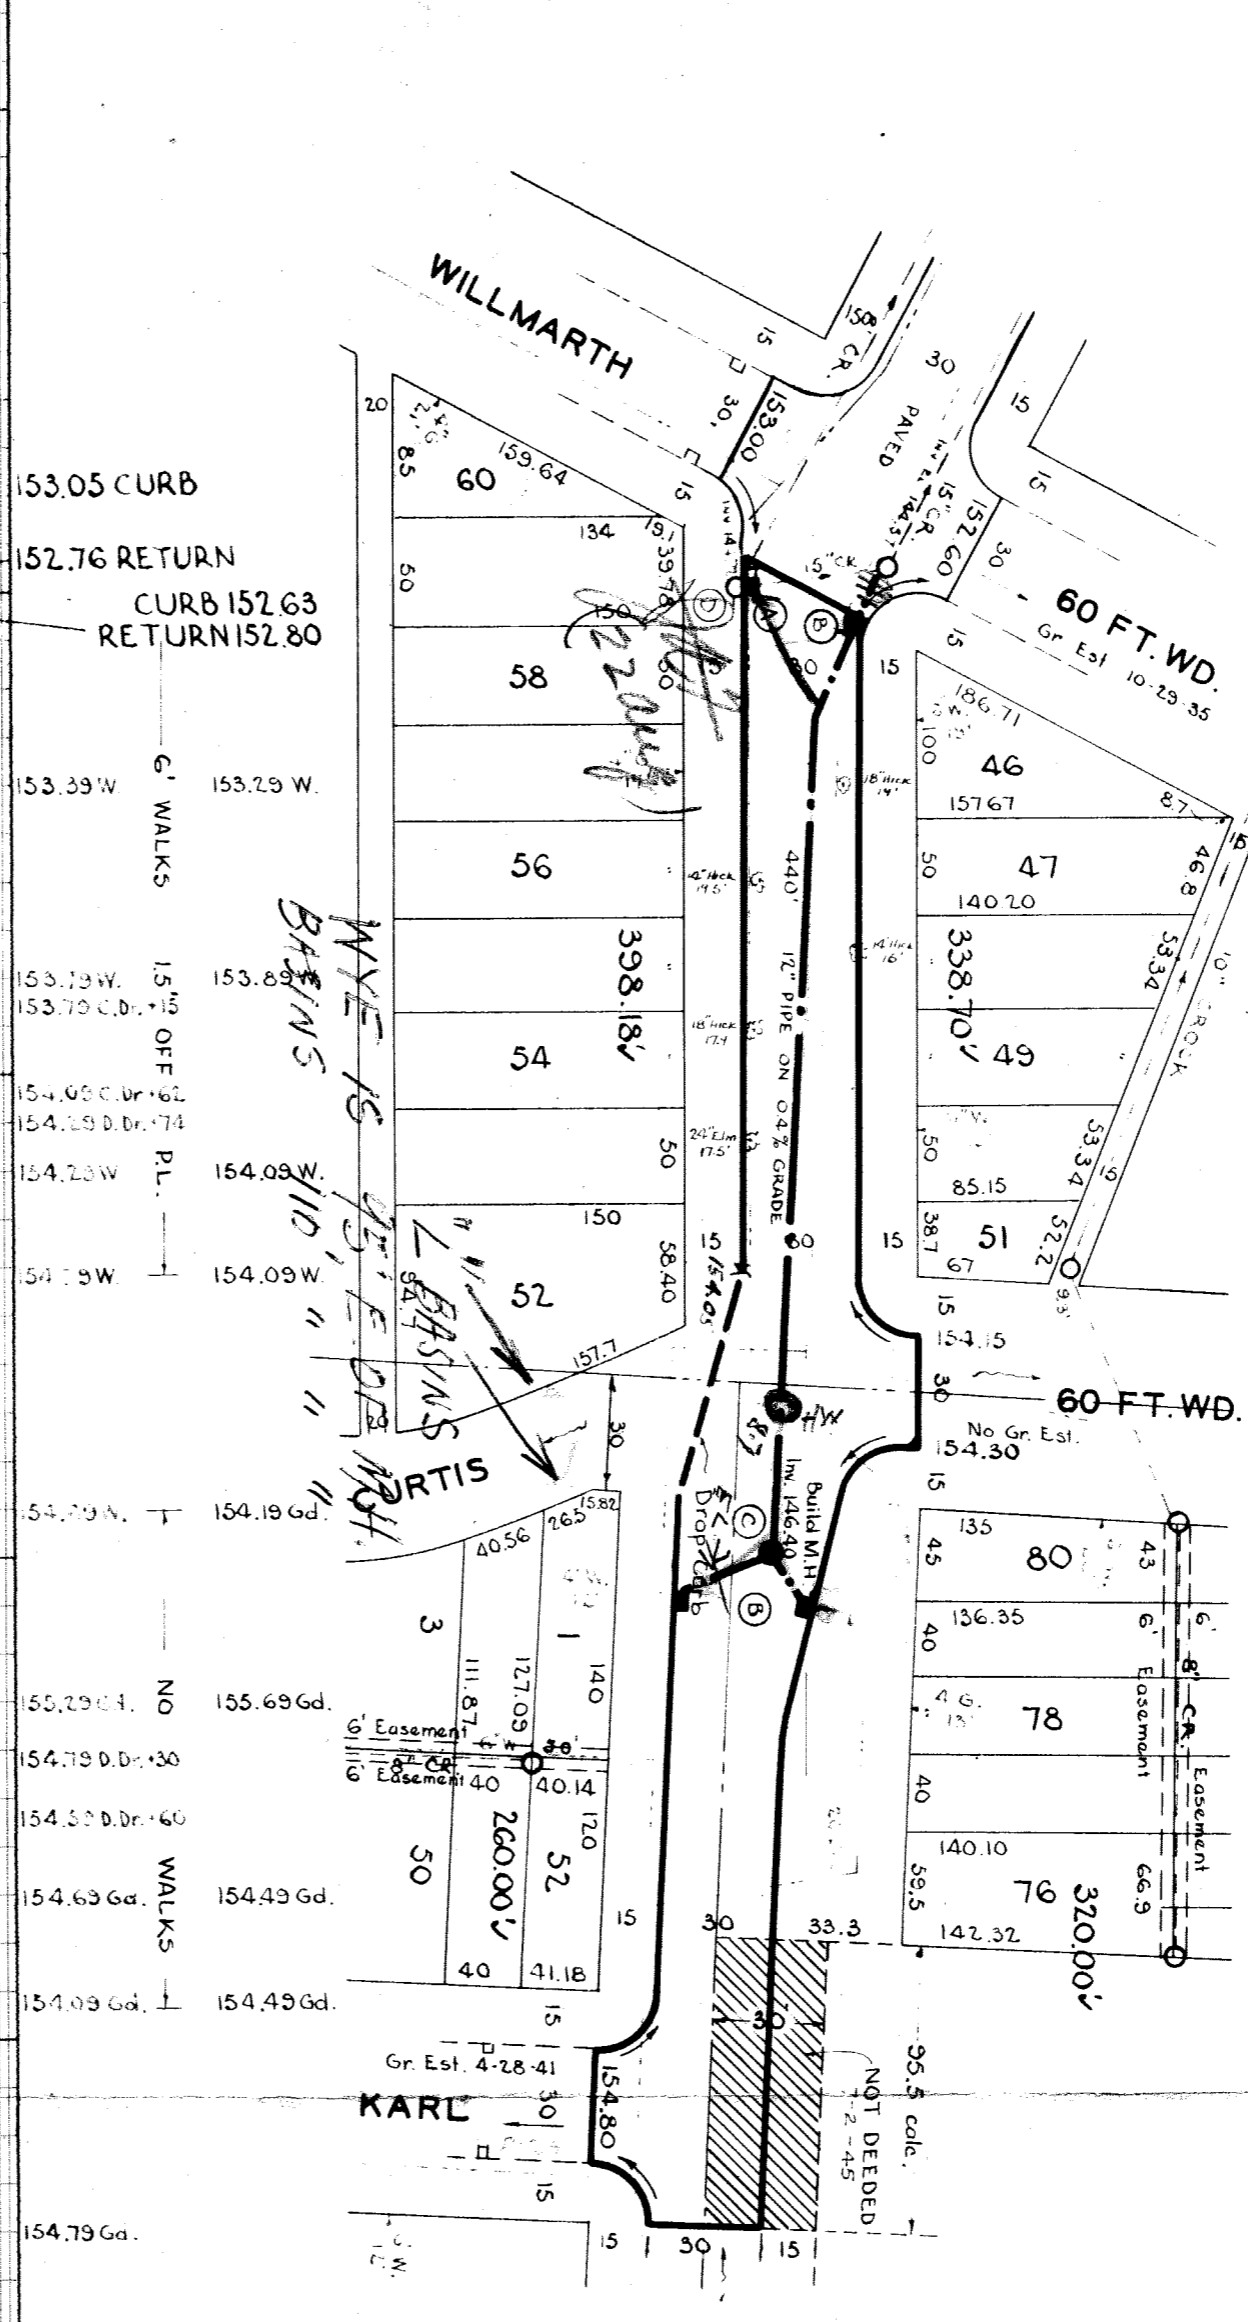

CURTIS & McINTYRE INTERSECTION
SCALE 1" = 50'

NOTES:

- At (A) ABANDON 1- EXISTING 12" L. BASIN. CONSTRUCT 1-STD. 18" Y. BASIN COMPLETE AND CONNECT TO EX. MANHOLE.
- At (B) CONSTRUCT 3- STD. 18" Y. BASINS COMPLETE AND CONNECT TO OUTLETS AS SHOWN.
- At (C) CONSTRUCT 1- STD. MANHOLE COMPLETE.

NOTE: NOTIFY DPW TO SALVAGE OLD CASTINGS.
AT (D) ADJUST TOP OF 1- EXISTING MANHOLE.
REMOVE AND DISPOSE OF TREES AS IDENTIFIED.

BENCH MARKS

P.L.B.M. #122.308, X ON AREAWAY S. SIDE OF CHURCH, ELEV. 155.275
N.W. COR. OF GRAND RIVER AND NORTHRUP, ELEV. 155.98
TOP OF HYDRANT, S.W. COR. WILLMARTH & McINTYRE

