



DESIGNED BY	W. R. Johnson	APPROVED	W. R. Johnson
DRAWN BY	Robert Johnson	ENGINEER OF STREETS	
TRACED BY		CHECKED BY	W. R. Johnson
CHECKED BY	W. R. Johnson	ASS'T. CITY ENGINEER	


EXISTING  
 NEW  
 POOLS & BASINS

AT NO.	CIRCLES	QUANTITIES	LOTS	CITY	LOTS	CITY	NON. SCALE	BOOK	PAGE
		EXCAVATION					1/4" = 100'	385	40
		STRAIGHT CURB NEW							
		OLD CURB RESET							
		CIRCULAR CURB							
		PAVING							
		CONCRETE BASE							

Revision: 10-25-38  
 Returns on intersecting 50' streets changed from 28' to 26'

WATER MAIN OK-10-19-38

W.P.A. B-1065  
 DEPARTMENT OF PUBLIC WORKS  
 CITY ENGINEERS OFFICE - DIVISION OF PAVING DESIGN  
**STREET PAVING PLAN**  
 NAME OF STREET: MINOCK AVE  
 FROM: FENKELL  
 TO: GRAND RIVER  
 TYPE OF PAVEMENT: \_\_\_\_\_  
 WIDTH: 62'-5"-3/8"  
 RECORD NO: 74/113  
 INDEX TOPO NO: 74/113  
 NUMBER OF SHEETS: 1  
 SHEET NO: 1

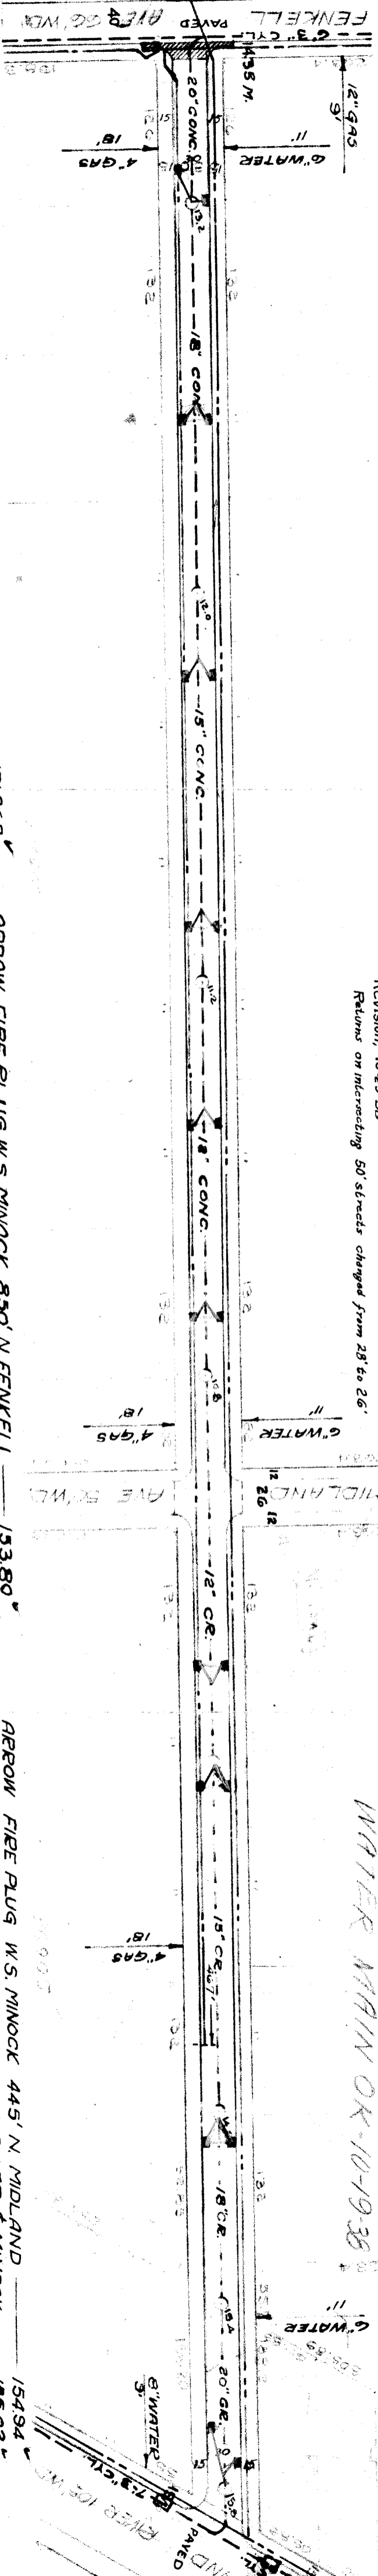

SPIKE IN 36" MAPLE N.S. FENKELL 100' W. MINOCK  
 ARROW FIRE PLUG W.S. MINOCK 414' N. FENKELL  
 ARROW FIRE PLUG W.S. MINOCK 850' N. FENKELL  
 ARROW FIRE PLUG W.S. MINOCK 10' N. MIDLAND  
 ARROW FIRE PLUG W.S. MINOCK 445' N. MIDLAND  
 ARROW FIRE PLUG SW. COR. GRAND RIVER & MINOCK

JOB-NO. D-1010

