


SEWER INDEXED	<i>Dr. Shupard</i>
JOB NO.	
BLUE PRINT ISSUED FOR:	
DATE	
PROGRESS	
START	
FINISH	
QUANTITIES	
EXCAVATION	
STRAIGHT CURB NEW	
OLD CURB RESET	
CIRCULAR CURB	
PAVING	
CONCRETE BASE	
REVISIONS	
CATCH BASINS	
PAVING-CLASS.	
DEPT. OF WATER SUPPLY	
GAS CO.	
HOR. SCALE 1" = 100'	BOOK 1332 PAGE 61
VER. SCALE 1" = 21'	DATE MARCH 3, 1941
PLAN	CHECKED
1/6	1/6
PROFILE	1/6
GRADE	1/6
CHECKED	CHECKED
R. R.	R. R.
LOT 21	1337.54
LOT 22	240
LOT 23	1577.54
LOT 24	120
LOT 25	788.71
LOT 26	
LOT 27	
DESIGNED BY	<i>J. G. Williams</i>
DRAWN BY	
TRACED BY	
CHECKED BY	R. R. R.
APPROVED	<i>Edw. G. Green</i>
ENGINEER OF STREETS	<i>W. Wallace & Co.</i>
CITY ENGINEER	<i>William R. Fisher</i>
ASSISTANT CITY ENGINEER	

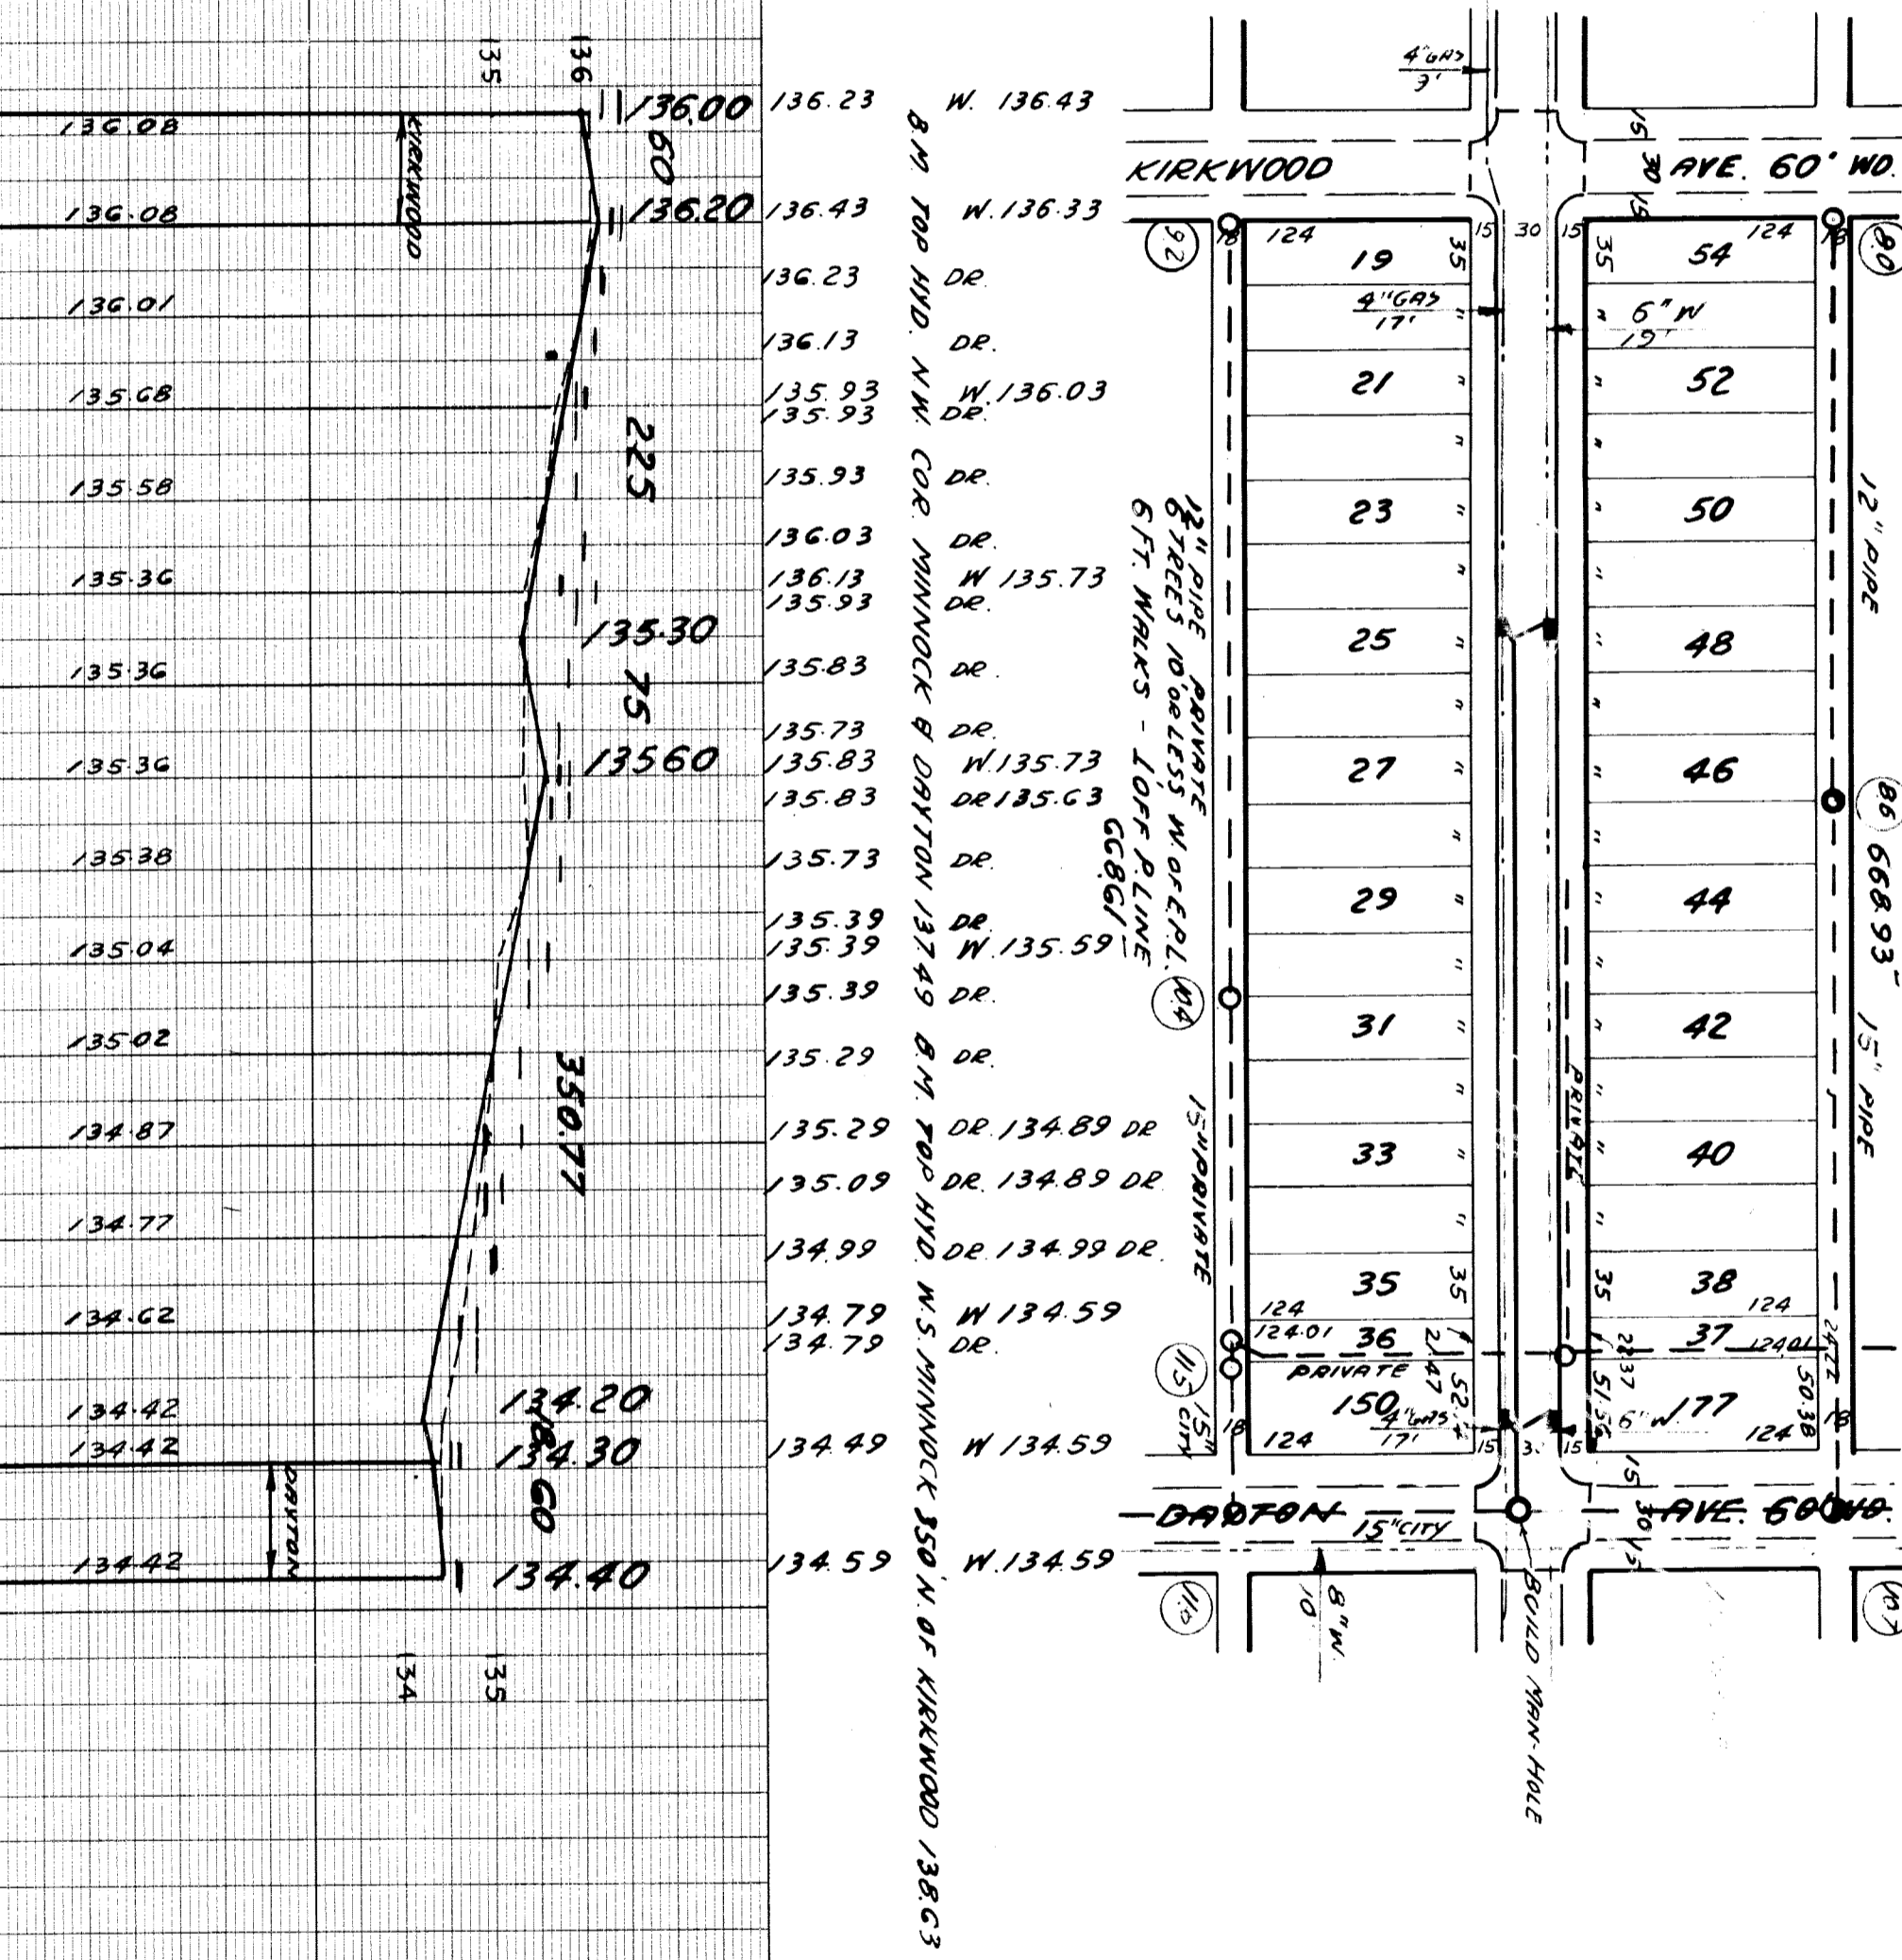

136.08	136.08	136.01	135.68	135.58	135.36	135.36	135.36	135.38	135.04	135.02	134.87	134.77	134.62	134.42	134.42	134.42
136.23	136.43	136.13	135.93	135.93	136.03	136.13	135.83	135.73	135.39	135.39	135.29	134.99	134.79	134.79	134.49	134.59
W. 136.43	W. 136.33	DR.	W. 136.03	DR.	DR.	W. 135.73	DR.	DR.	W. 135.59	DR.	DR. 134.89	DR. 134.89	DR. 134.99	DR.	W. 134.59	W. 134.59
DR.	DR.	DR.	DR.	DR.	DR.	DR.	DR.	DR.	DR.	DR.	DR.	DR.	DR.	DR.	DR.	DR.

DEPARTMENT OF PUBLIC WORKS DETROIT
CITY ENGINEER'S OFFICE - DIVISION OF PAVING DESIGN
STREET PAVING PLAN

CARD NO. INDEX TOPO NO.

RECORD NO. 108

NAME OF STREET: MINNOCK AVE.
FROM: KIRKWOOD AVE.
TO: DRYDEN AVE.

TYPE OF PAVEMENT: 30 FT.

NUMBER OF SHEETS: 1
SHEET NO: 1

100-D-10-11