
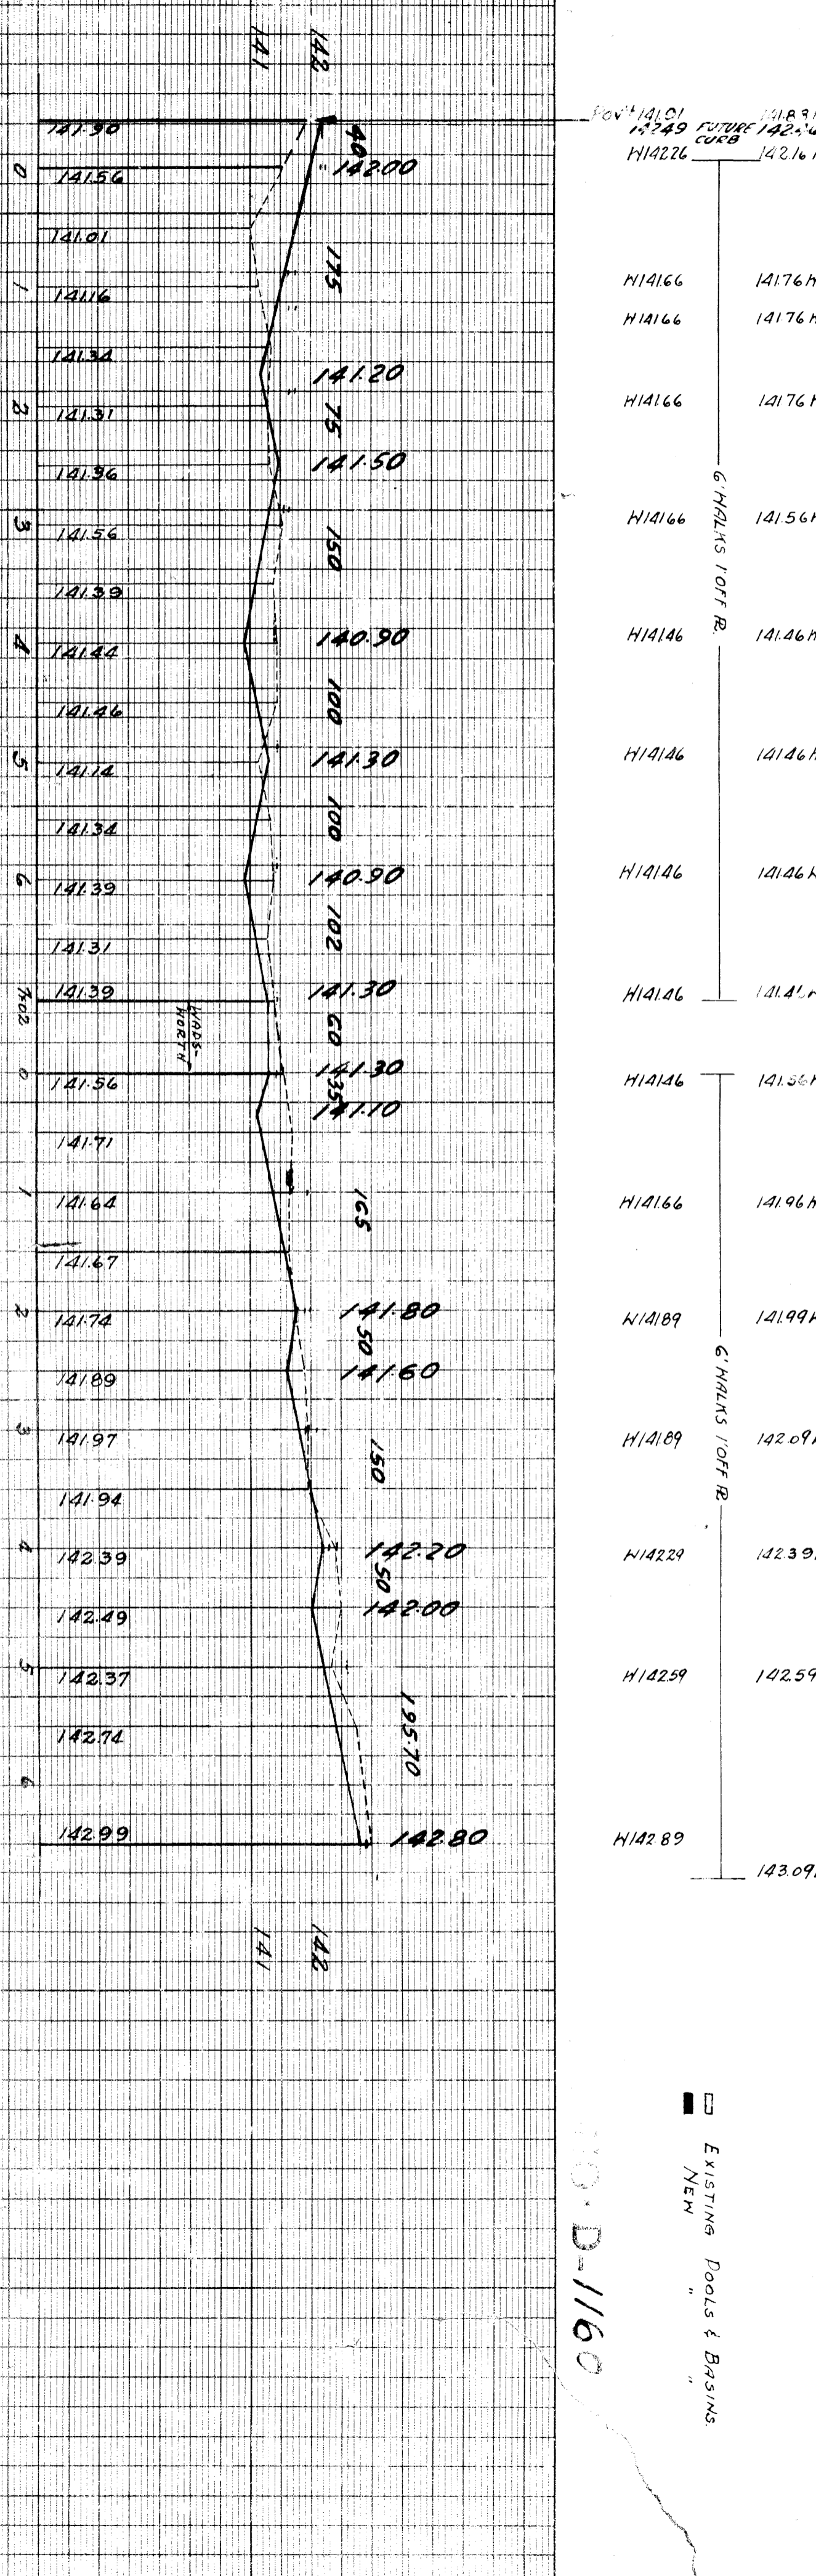


SEWER INDEXED	O.K. <i>Shupbach</i>
JOB NO.	
BLUE PRINT ISSUED FOR:	
GRADE ONLY	
CATCH BASINS	
PAVING-CLASS	
DEPT. OF WATER SUPPLY	
GAS CO.	
PROGRESS	
DATE	
START	
FINISH	
QUANTITIES	
EXCAVATION	
STRAIGHT CURB NEW	
OLD CURB RESET	
CIRCULAR CURB	
PAVING	
CONCRETE BASE	
LOTS	
CITY	
LOTS	
CITY	
NON SCALE 1" = 100'	ROOM 1445-407 10
VER. SCALE 1" = 2'	DATE 4-17-40
PLAN	MCR
CHECKED	GRADE
PROFILES	MCR
COMPUTED	54/11
CITY ZL	2 62480
LENGTH	2610'
TOTAL ZL	2 89540
LENGTH	14470'
CITY	
COST INSPECTION	
COST ADVERTISING BLANKS	
DESIGNED BY	<i>J. Sullivan</i>
DRAWN BY	<i>Shupbach</i>
TRACED BY	
CHECKED BY	<i>J. Sullivan</i>
APPROVED	
ENGINEER OF STREETS	

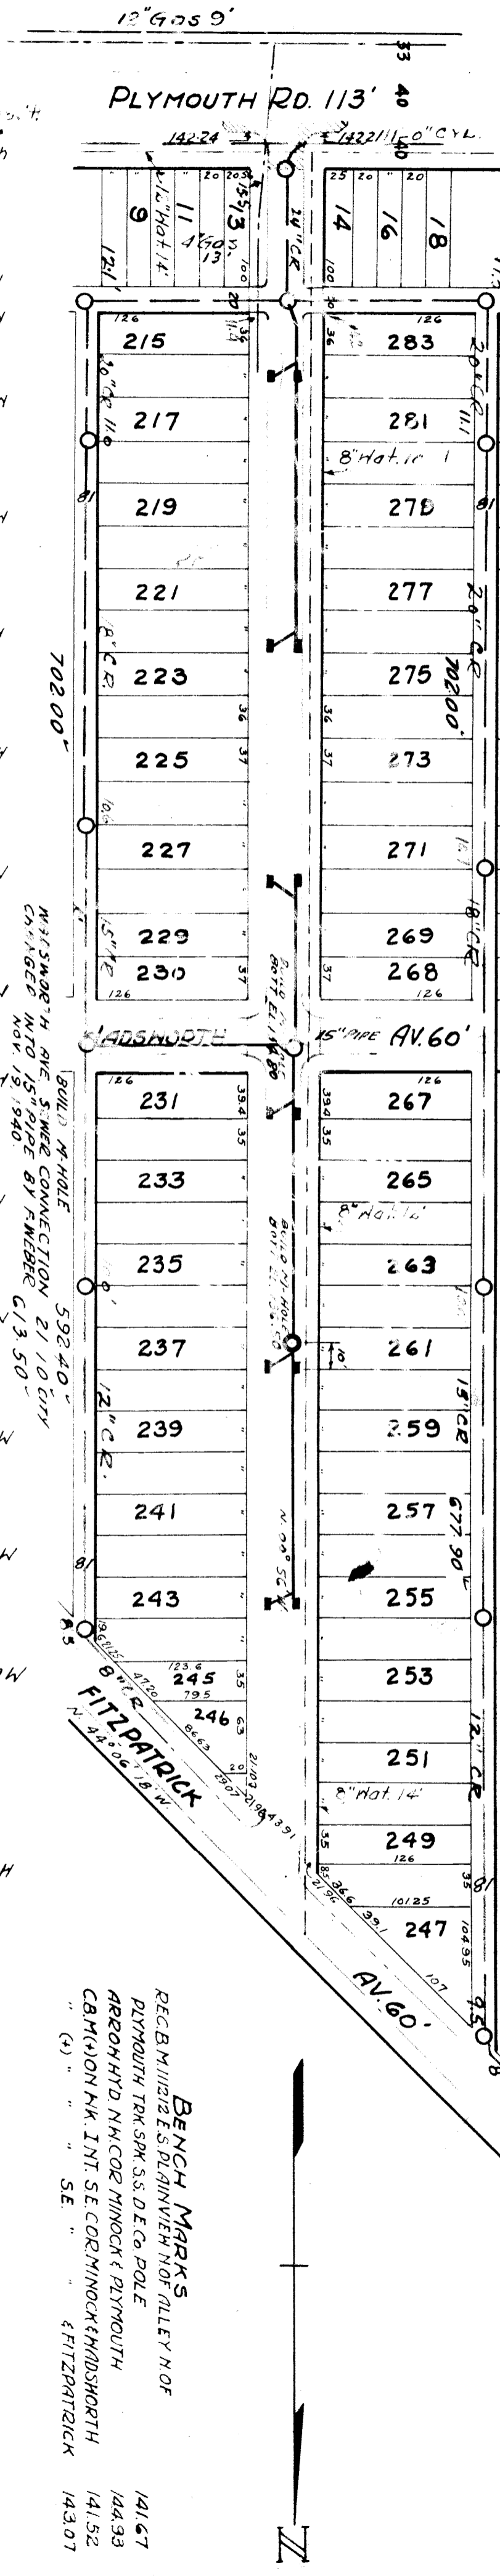

DEPARTMENT OF PUBLIC WORKS DETROIT

CITY ENGINEER'S OFFICE ... DIVISION OF PAVING DESIGN

STREET PAVING PLAN

NAME OF **MINOCK AV. 60'**

STREET FROM **PLYMOUTH** TO **FITZPATRICK**

RECORD NO. **77 111**

INDEX TOPO. NO. **77 111**

SHEET NO. **1**

NUMBER OF SHEETS **1**