



SEWER INDEXED	JOB NO.	PROGRESS	QUANTITIES	LOTS	CITY	LOTS	CITY	HOR. SCALE 1" = 100'	BOOK 1448 PAGE 38	DESIGNED BY	R. R. R.
REVISIONS	BLUE PRINT ISSUED FOR:	DATE	EXCAVATION	START	FINISH	VER. SCALE 1" = 2'	DATE 2-20-41	PLAN	S.S.	PROFILE	S.S.
	GRADE ONLY		STRAIGHT CURB NEW			CHECKED	H.S.	CHECKED	R. R.	TRACED BY	J. J. J.
	CATCH BASINS		OLD CURB RESET			LOT 1	2	3	4	CHECKER BY	J. J. J.
	PAVING-CLASS.		CIRCULAR CURB			CITY	13400	LENGTH	68.00	APPROVED	J. J. J.
	DEPT. OF WATER SUPPLY		PAVING			TOTAL	2,500.62	LENGTH	1,250.31	ENGINEER OF STREETS	
	GAS CO.		CONCRETE BASE			LOT 2	2,500.62	LENGTH	1,250.31	CITY ENGINEER	

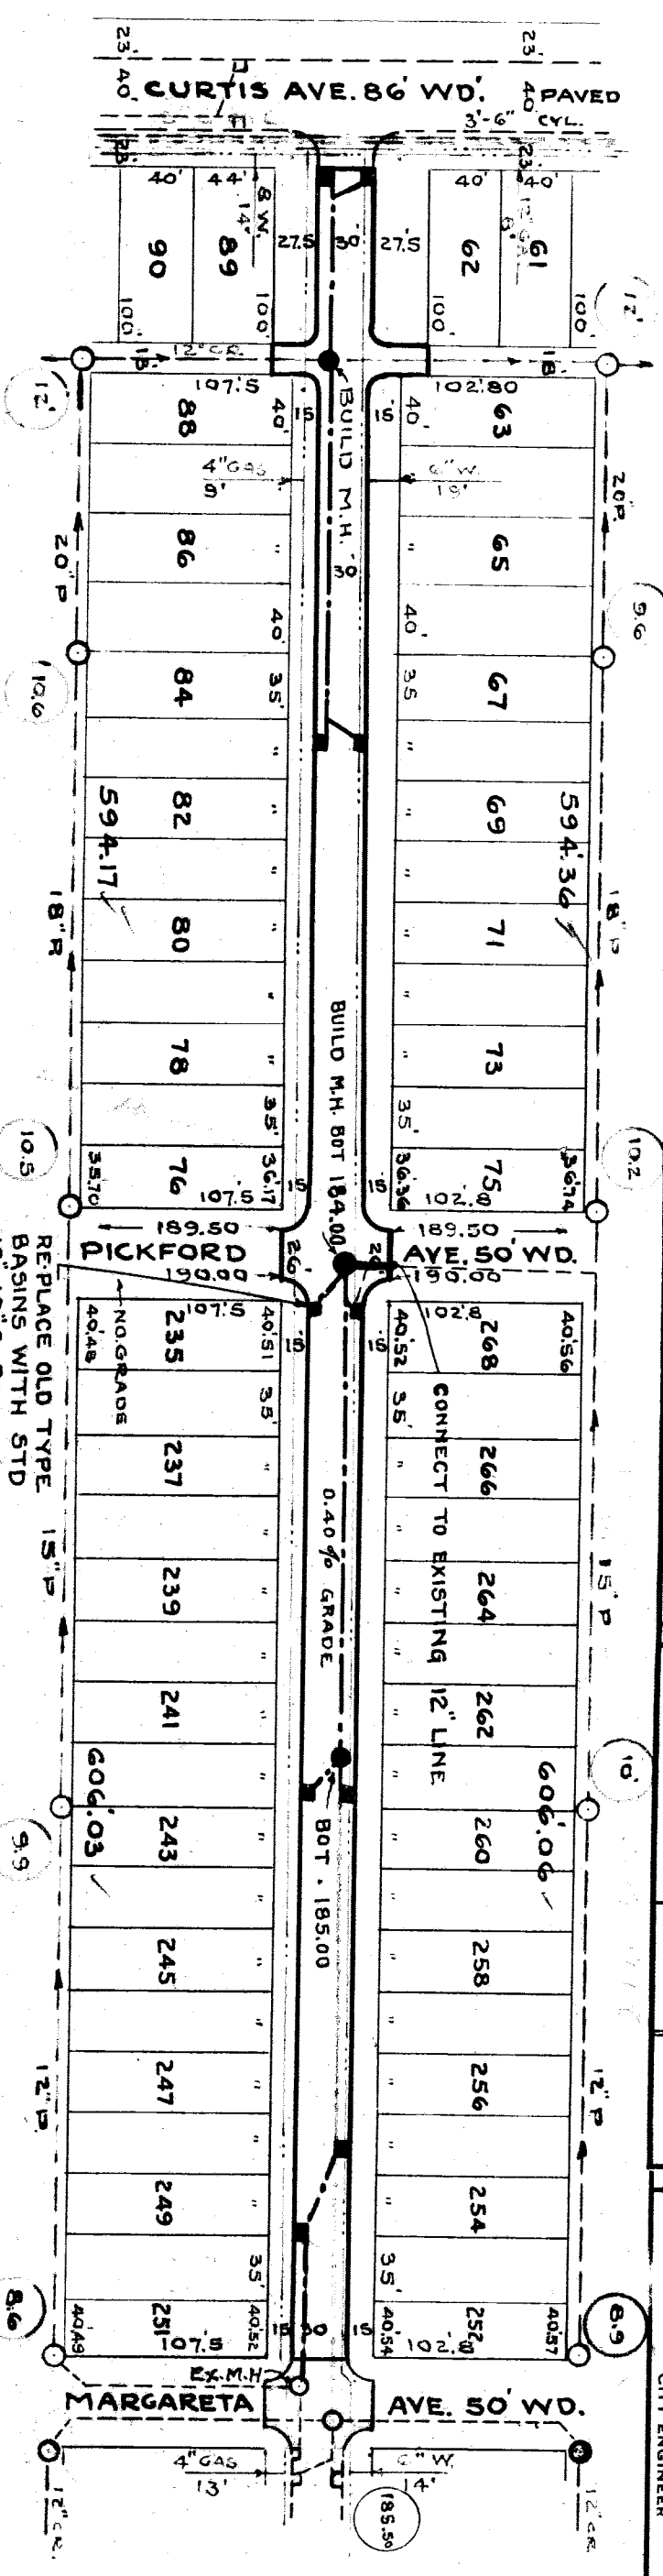

WALKS	OFF PL.	BOTH SIDES
187.46	187.36	W.K.
187.66	187.36	W.K.
187.72	187.62	W.K.
187.92	187.82	W.K.
188.35	188.15	W.K.
188.95	188.55	W.K.
189.56	189.16	W.K.
190.36	190.36	W.K.
190.56	190.36	DR.
190.66	190.00	W.K.
190.96	190.66	DR.
190.96	190.66	W.K.
190.96	190.66	DR.
190.86	190.46	W.K.
190.76	190.56	DR.
191.16	190.56	DR.
191.26	190.46	W.K.
191.26	190.46	DR.
191.16	190.26	DR.
190.96	190.36	W.K.
190.96	190.36	DR.
190.76	190.96	W.K.
190.76	190.96	DR.
190.56	190.76	W.K.
190.56	190.76	DR.
190.36	190.56	W.K.
190.36	190.56	DR.
190.16	190.36	W.K.
190.16	190.36	DR.

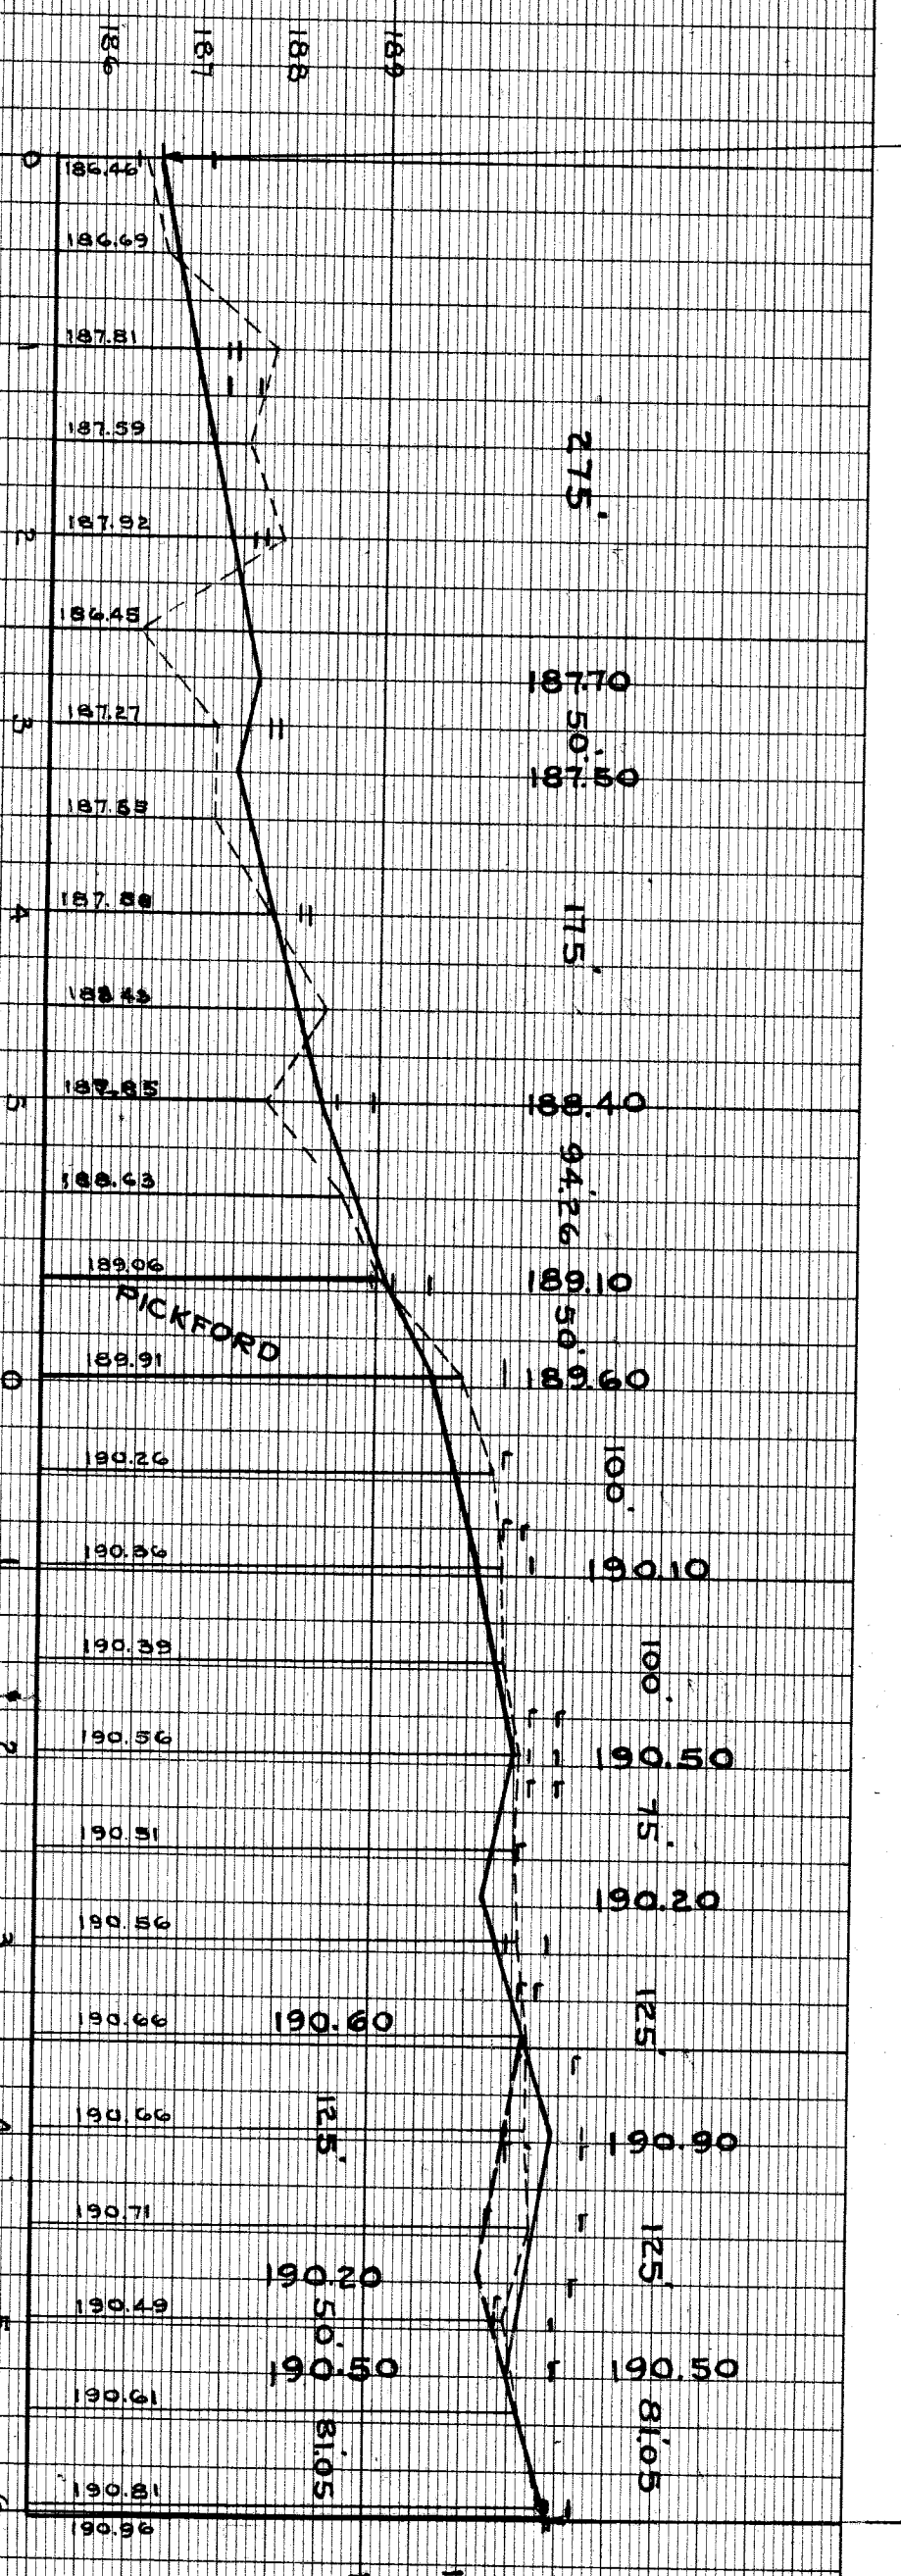

DEPARTMENT OF PUBLIC WORKS  
CITY ENGINEERS OFFICE - DIVISION OF PAVING DESIGN  
STREET PAVING PLAN

NAME OF MONTEVISTA AVE.  
FROM N.L. OF CURTIS AVE.  
TO N.L. OF MARGARETA AVE.

TYPE OF PAVEMENT: ONE CO. CONCRETE  
WIDTH: 30'

RECORD NO. 61 69  
INDEX TOP NO. 61 69

NUMBERS OF SHEETS 1  
SHEET NO. 1

JOB NO. D-3079

BENCH MARKS

# 83.310 TRACK SPK. IN POLE S.E. COR. GRIGGS & CURTIS	ELEV. 191.34
MON. 89.251A N.E. COR. MONTEVISTA & CURTIS	ELEV. 186.74
WIRE SPIKE IN POLE N.W. COR. MONTEVISTA & PICKFORD	ELEV. 191.54
ARO. ON HYD. S.W. COR. MONTEVISTA & MARGARETA	ELEV. 194.05