
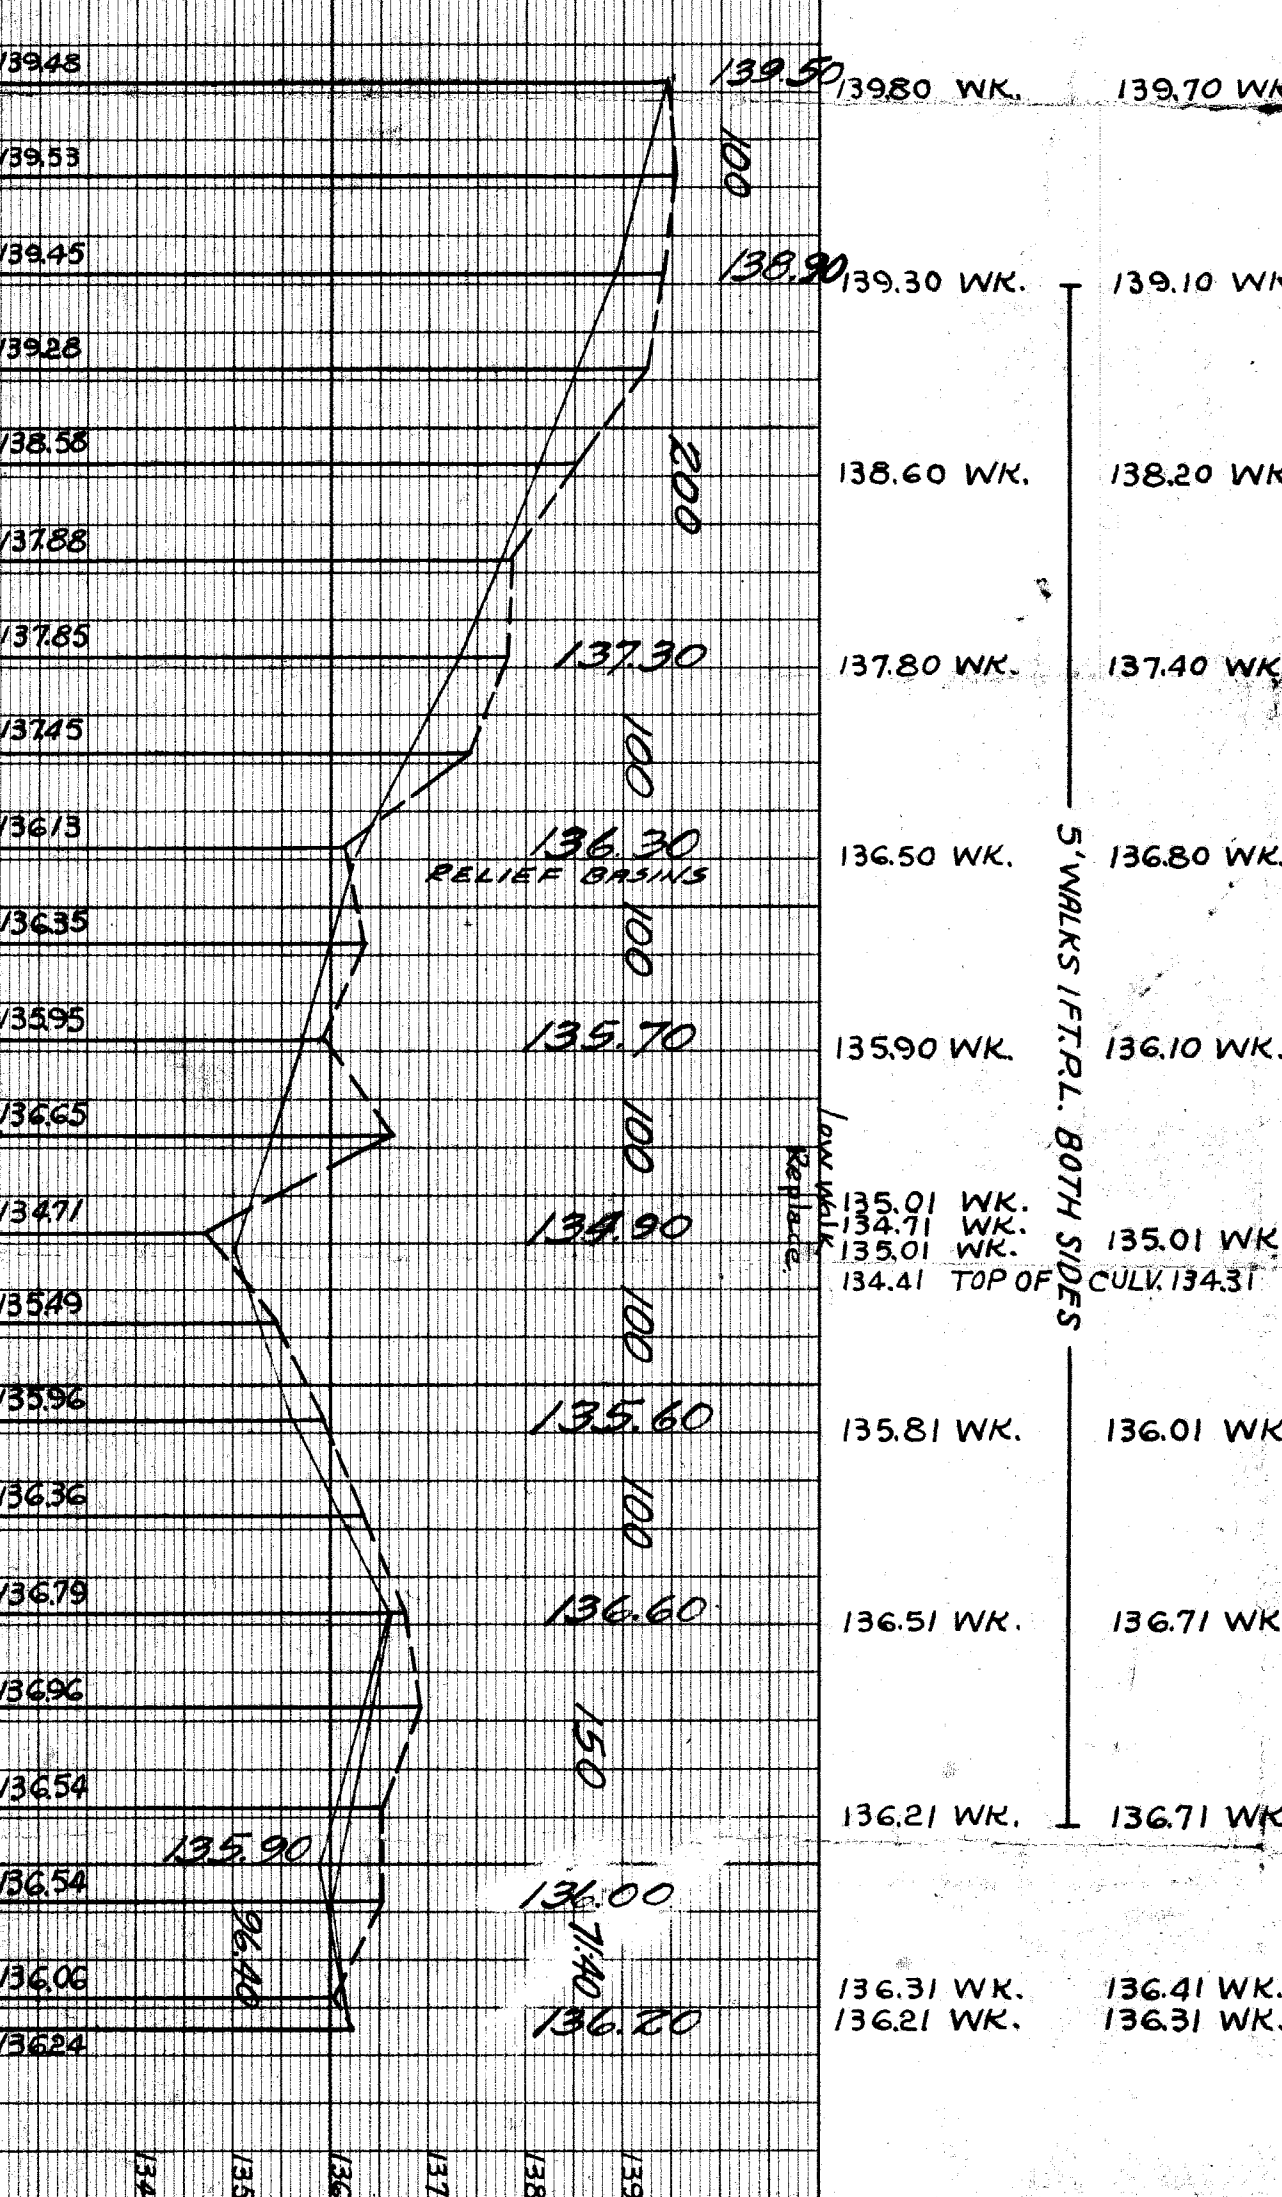


SEWER 1	INDEXED R-4-29	JOB NO. C2132	PROGRESS	QUANTITIES	LOTS	CITY	LOTS	CITY	HOR. SCALE 1"=100'	BOOK 1449 P. 5	DATE 8-3-39	DESIGNED BY <i>M. J. DeWitt</i>
BLUE PRINT ISSUED FOR:	DATE	START	FINISH	EXCAVATION	STRAIGHT CURB NEW	OLD CURB RESET	CIRCULAR CURB	PAVING	CONCRETE BASE	VER. SCALE 1"=2'	PLAN	DRAWN BY <i>D. P. Stoll</i>
GRADE ONLY	CATCH BASINS	PAVING-CLASS	DEPT. OF WATER SUPPLY	DEPT. OF WATER SUPPLY	GAS CO.	REVISIONS:	REVISIONS:	REVISIONS:	REVISIONS:	REVISIONS:	REVISIONS:	TRACED BY <i>J. G. Williams</i>
REVISIONS:	REVISIONS:	REVISIONS:	REVISIONS:	REVISIONS:	REVISIONS:	REVISIONS:	REVISIONS:	REVISIONS:	REVISIONS:	REVISIONS:	REVISIONS:	CHECKED BY <i>J. G. Williams</i>
REVISIONS:	REVISIONS:	REVISIONS:	REVISIONS:	REVISIONS:	REVISIONS:	REVISIONS:	REVISIONS:	REVISIONS:	REVISIONS:	REVISIONS:	REVISIONS:	APPROVED BY <i>W. R. Reom</i>
REVISIONS:	REVISIONS:	REVISIONS:	REVISIONS:	REVISIONS:	REVISIONS:	REVISIONS:	REVISIONS:	REVISIONS:	REVISIONS:	REVISIONS:	REVISIONS:	DESIGNED BY <i>M. J. DeWitt</i>
REVISIONS:	REVISIONS:	REVISIONS:	REVISIONS:	REVISIONS:	REVISIONS:	REVISIONS:	REVISIONS:	REVISIONS:	REVISIONS:	REVISIONS:	REVISIONS:	DRAWN BY <i>D. P. Stoll</i>
REVISIONS:	REVISIONS:	REVISIONS:	REVISIONS:	REVISIONS:	REVISIONS:	REVISIONS:	REVISIONS:	REVISIONS:	REVISIONS:	REVISIONS:	REVISIONS:	TRACED BY <i>J. G. Williams</i>
NOTE: - REMOVE CULVERT, FILL IN WITH STONE & TRAMP. CONNECT DITCH TO C.B. SEWER WITH 8" CROCK.

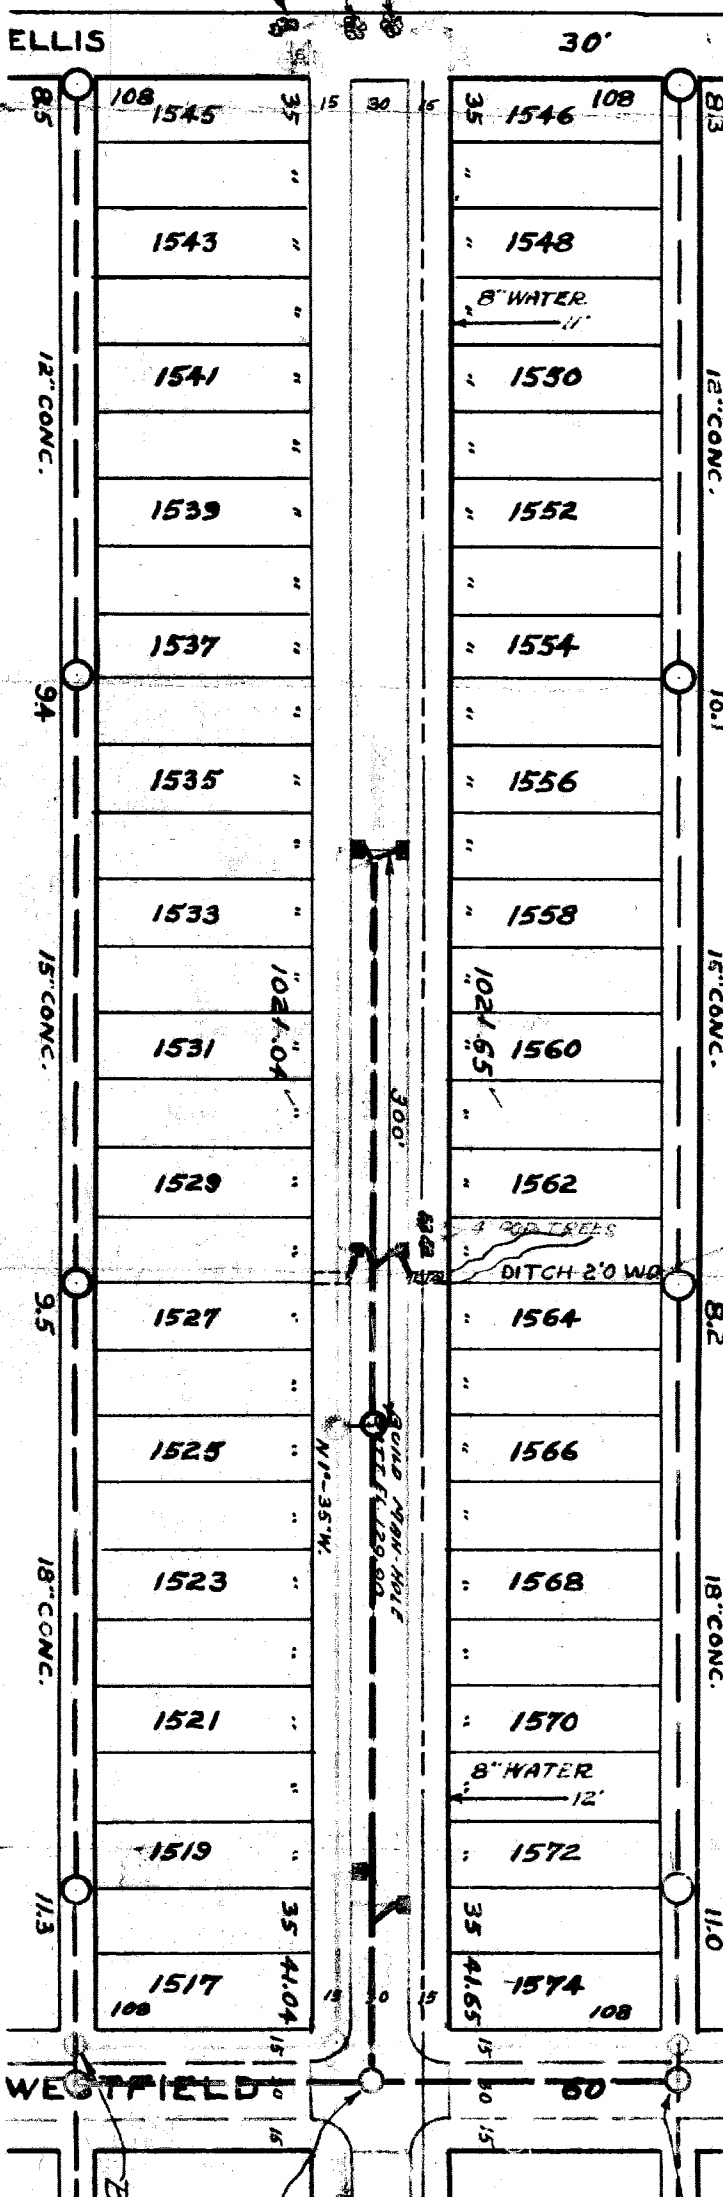

DEPARTMENT OF PUBLIC WORKS DETROIT
CITY ENGINEERS' OFFICE - DIVISION OF PAVING DESIGN
STREET PAVING PLAN
NAME OF STREET: **WESTFIELD**
TO: **WESTFIELD**
FROM: **ELLIS**
TYPE OF PAVEMENT: **6" One Course Concrete** WIDTH: **30'**

RECORD NO. **69/100**
INDEX NO. **100**
TOPO. NO. **100**

NUMBER OF SHEETS: **1**
SHEET NO. **1**

BENCH MARKS
SPK. NS. QUAD. ELM. TREES NS. MONTROSE
26' S. OF N.P.L. ELLIS
RRON HYD. N.N. COR. WESTFIELD/MONTROSE
#100, #14 RUTHERFORD & PLYMOUTH
140.82
139.30
144.35

Water OK
2/21/41
Drainage added in field
3-20-41 by Hasbrouck

