

CROSS SECTIONS

*See also p. 2*

C-2066

A-2030

A-2000

CIRCLES			QUANTITIES			LOTS		CITY		CITY		CITY	
NO.	DIAMETER	AREA	EXCAVATION	STRAIGHT CURB NEW	OLD CURB RESET	CONCRETE CURB	PAVING	CONCRETE BASE	CONCRETE CURB	PAVING	CONCRETE BASE	CONCRETE CURB	PAVING


  

NO. SCALE	1" = 2'	DATE	3-15-36
PLAN	PMS	PROFILE	K B
CHECKED		GRADE	
CITY		LENGTH	
TOTAL		LENGTH	

DEPARTMENT OF PUBLIC WORKS DETROIT  
 CITY ENGINEERS OFFICE - DIVISION OF PAVING DESIGN  
**STREET PAVING PLAN**

NAME OF STREET: PAUL AVE  
 FROM: TIREMAN AVE TO: WARREN AVE

NUMBER OF SHEETS: 2  
 SHEET NO: 1

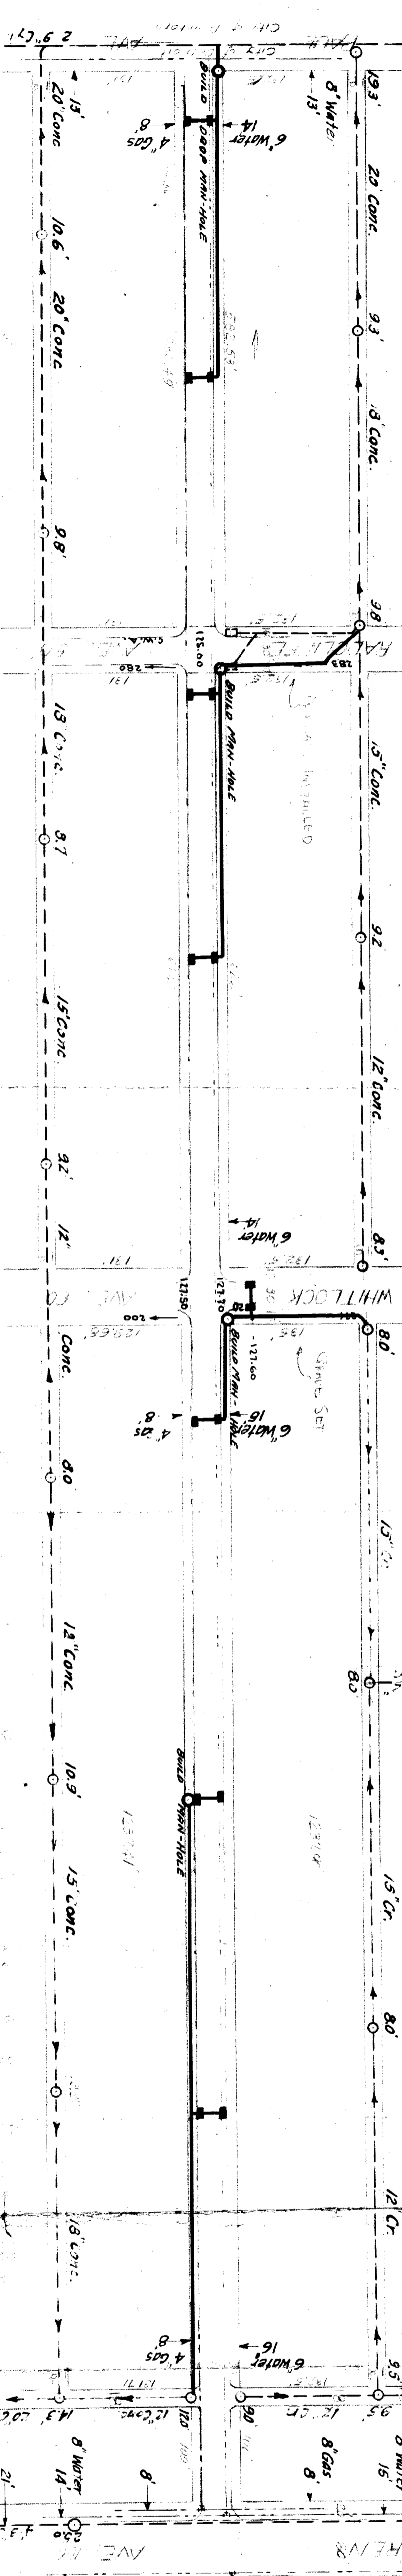

**BENCH MARKS**

NAIL ON P.C. POLE NE. MONTROSE & PAUL ————— 123.52  
 RRROW ON HYD. N.W. MONTROSE & RADCLIFFE ————— 128.63  
 RRROW ON HYD. S.W. MONTROSE & WHITLOCK ————— 131.21  
 RRROW ON HYD. W. MONTROSE 400' N. WHITLOCK ————— 131.85  
 SPIKE IN P.C. POLE SE. MONTROSE & WARREN ————— 130.86

