

SEWER INDEXED	JOB NO.	PROGRESS	QUANTITIES	LOTS	CITY	LOTS	CITY	DESIGNED BY	DATE
REVISED	BLUE PRINT ISSUED FOR	START	EXCAVATION					W. J. Penner	3-27-39
	GRADE ONLY	FINISH	STRAIGHT CURB NEW					Checked by	
	CATCH BASINS		OLD CURB RESET					W. J. Penner	
	PAVING-CLASS		CIRCULAR CURB					Checked by	
	DEPT. OF WATER SUPPLY		PAVING					W. J. Penner	
	GAS CO.		CONCRETE BASE					ASST. CITY ENGINEER	

DEPARTMENT OF PUBLIC WORKS
CITY ENGINEERS' OFFICE ... DIVISION OF PAVING DESIGN

STREET PAVING PLAN


NAME OF STREET: MURRAY HILL AVE. 50'
FROM: CURTIS AVE.
TO: SEVEN MILE

TYPE OF PAVEMENT: _____ WIDTH: _____

RECORD NO. _____

INDEX TOPO. NO. _____
INDEX NO. _____


NUMBER OF SHEETS: 2
SHEET NO. 1

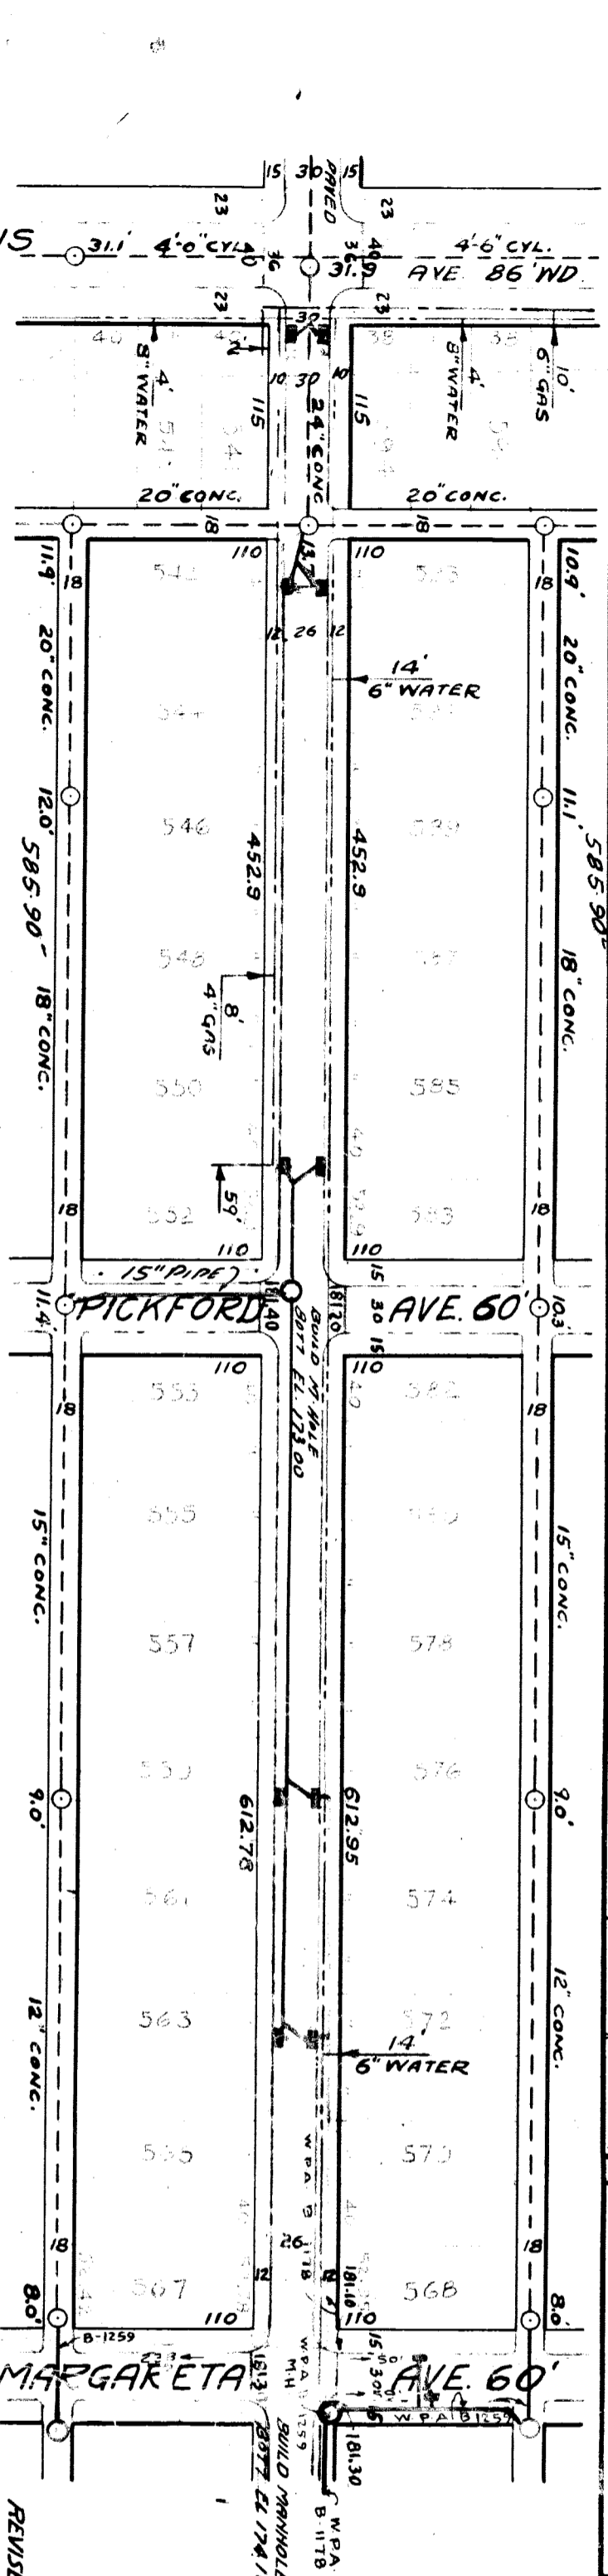

BENCH MARKS

- BM. #104-305 CROSS ON WATER TABLE NEWTON SCHOOL
- W.S. ASBURY PARK 100' S. OF CURTIS 182.007
- BM. SPIKE IN POLE S.E. COR. CURTIS & MURRAY HILL 180.317
- BM. SPIKE IN W.S. POLE N.E. COR. MURRAY HILL & PICKFORD 181.98
- BM. SPIKE IN E.S. POLE N.S. MARGARETTA 25' W. OF MURRAY HILL 182.63

REVISED FOR DRAINAGE LINE AT MARGARETTA 9-14-39

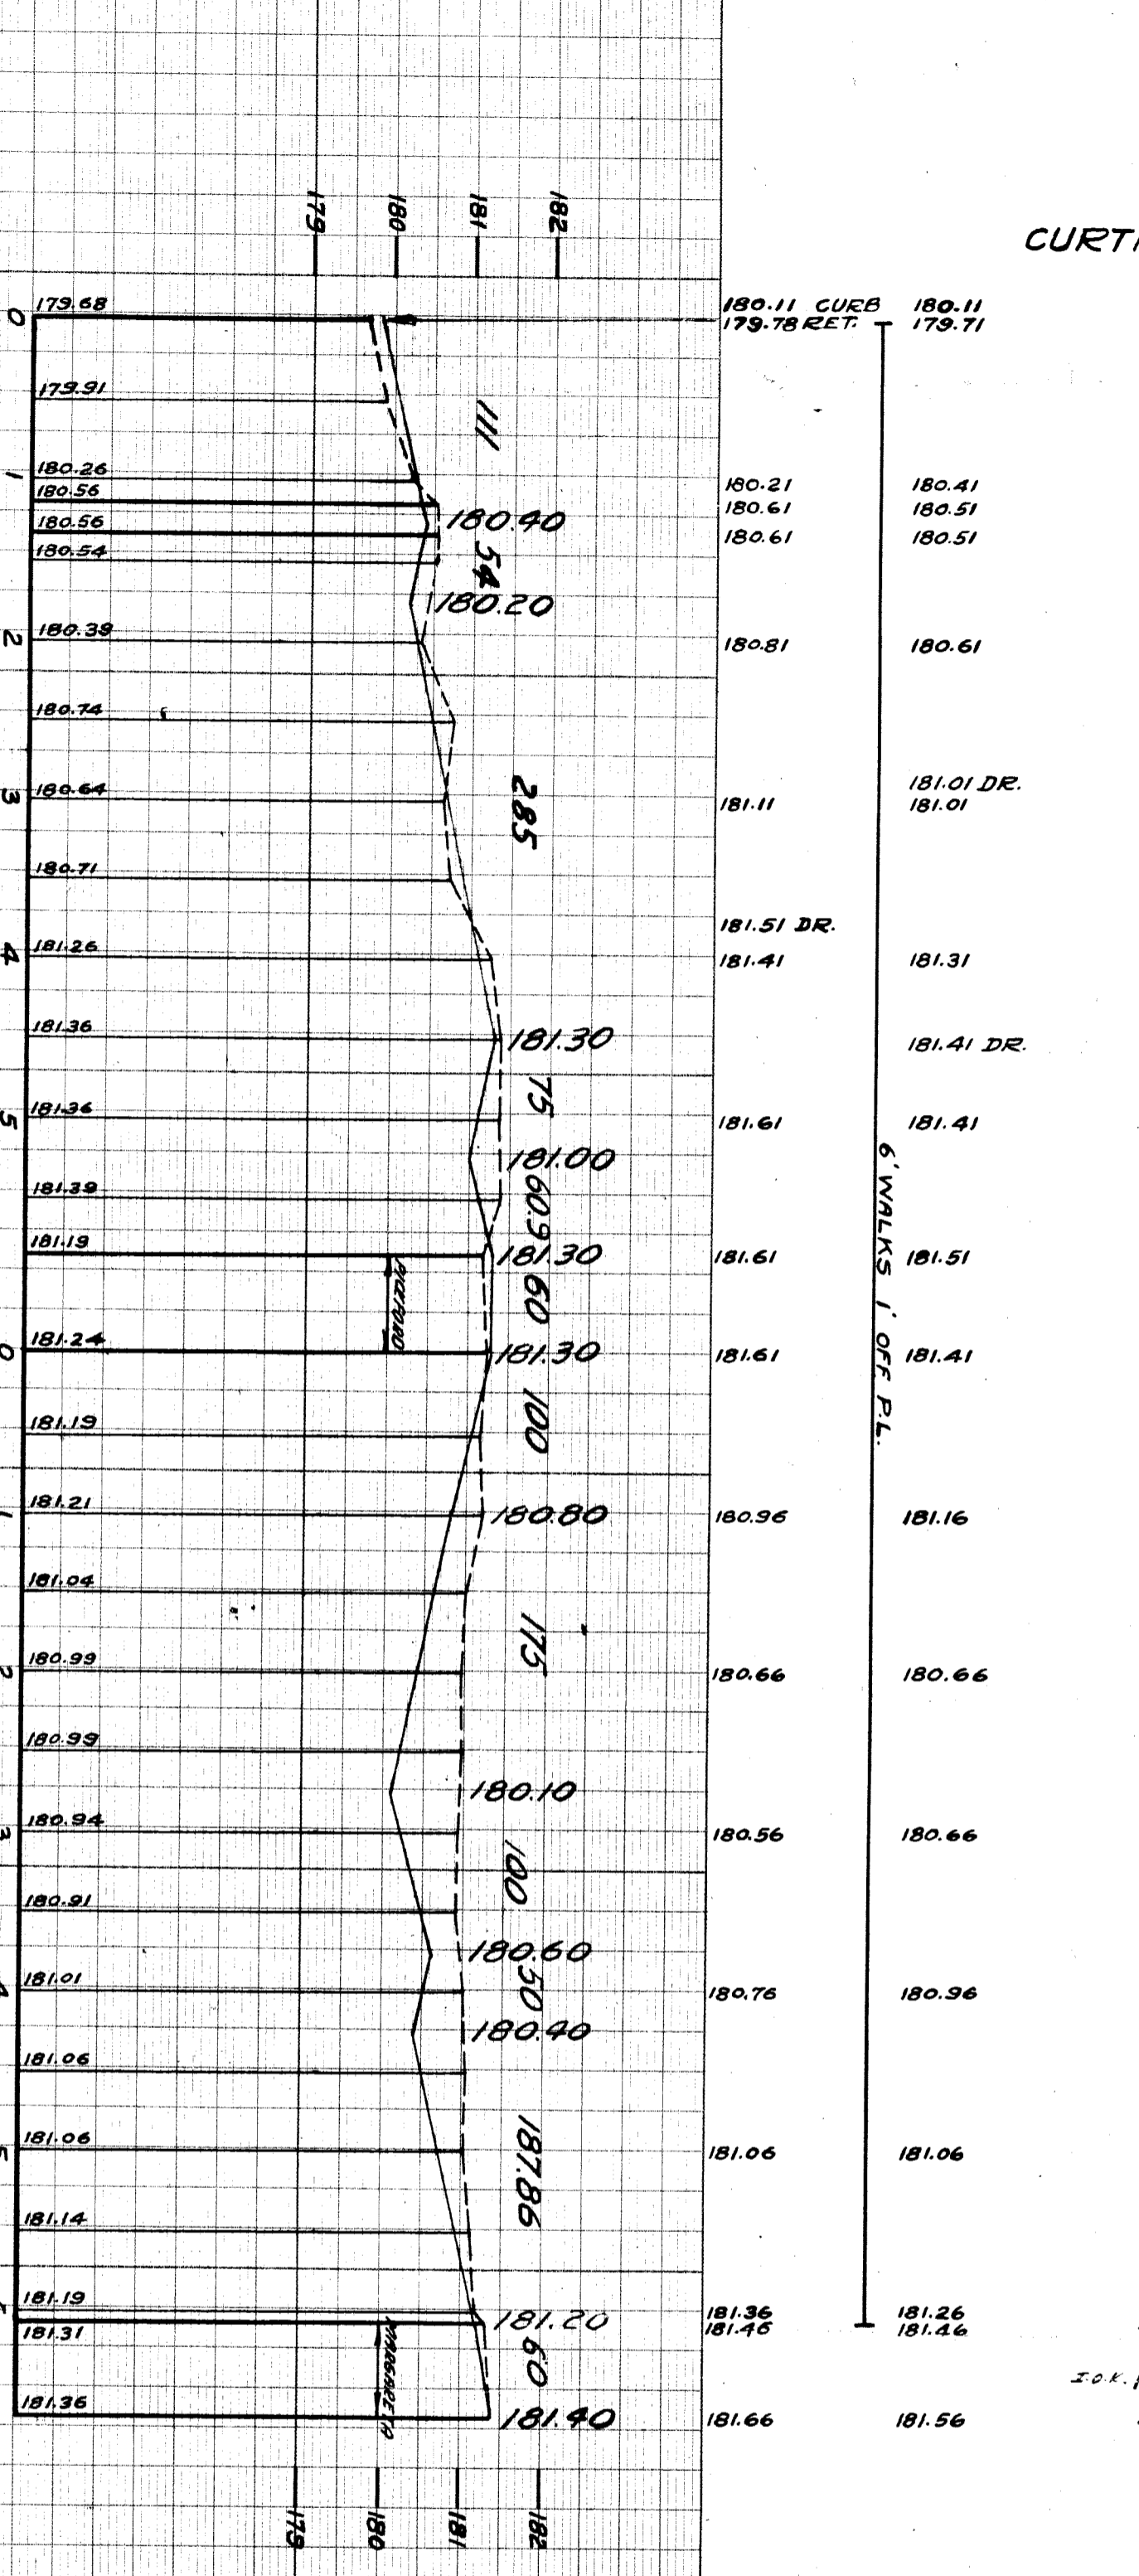

180.11 CURB 180.11
179.78 RET. 179.71

180.21 180.41
180.61 180.51
180.61 180.51

180.81 180.61

181.11 181.01 DR.
181.01 181.01

181.51 DR.
181.41 181.31

181.61 181.41 DR.
181.41 181.41

181.61 181.51

181.61 181.41

180.96 181.16

180.66 180.66

180.56 180.66

180.76 180.96

181.06 181.06

181.36 181.26
181.46 181.46

181.66 181.56