
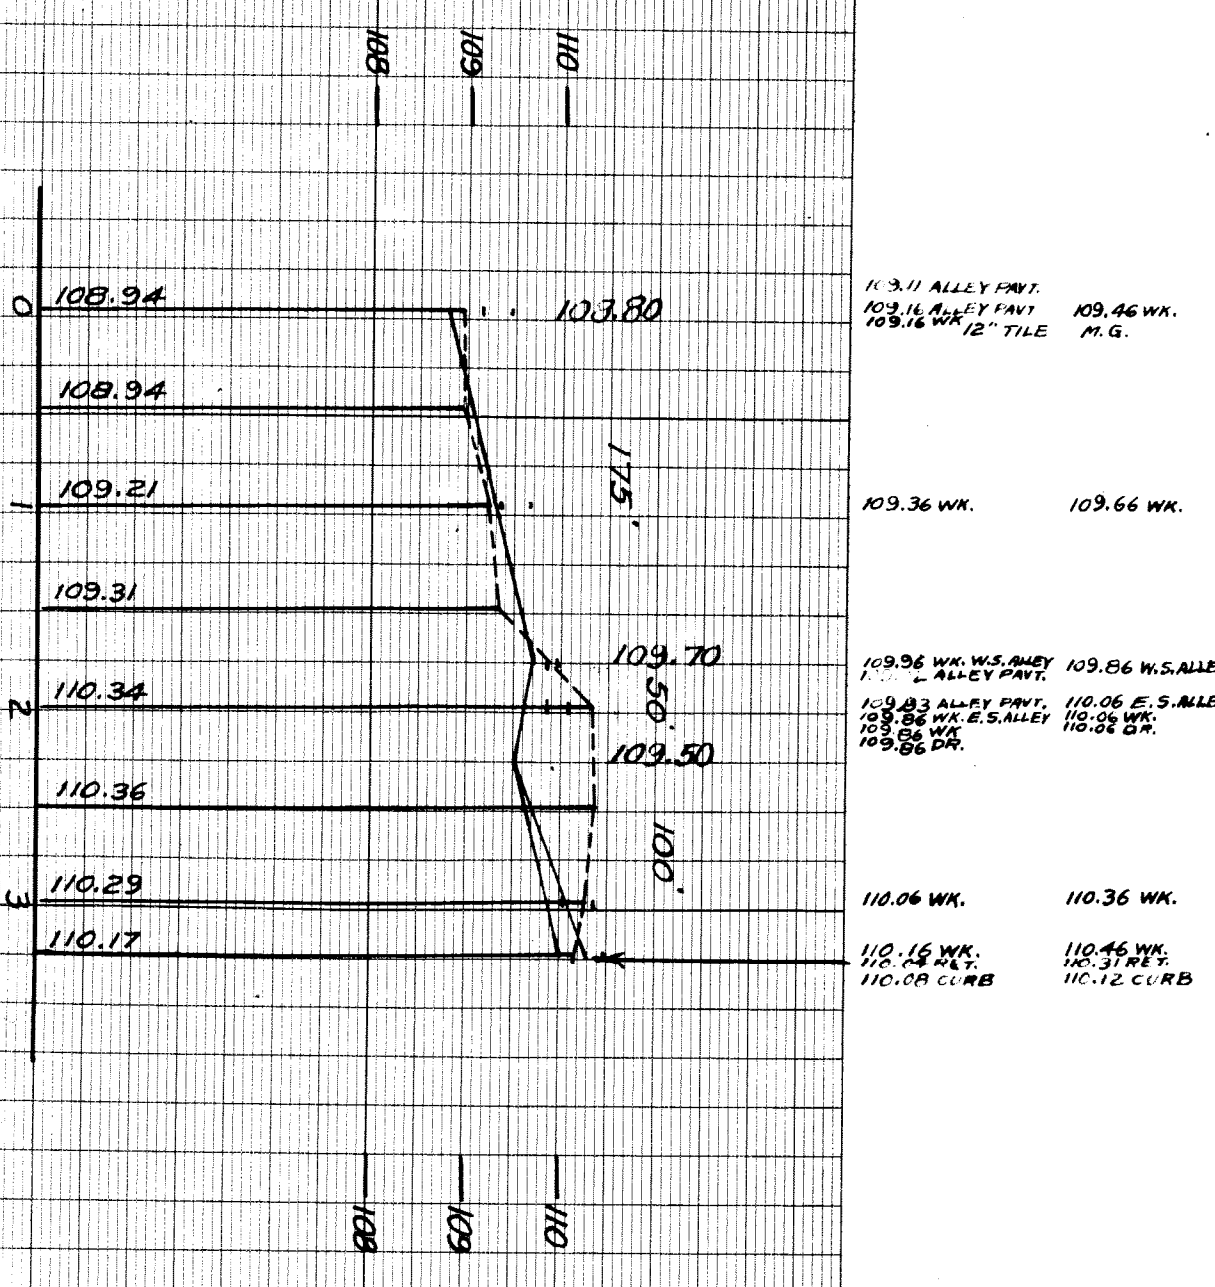


SEWER	INDEXED	JOB NO.	PROGRESS	QUANTITIES	LOTS	CITY	LOTS	CITY	HOR. SCALE 1" = 100'	BOOK 1452 PAGE 61	DESIGNED BY	R. R. R.	
REVISIONS	BLUE PRINT ISSUED FOR	DATE	START FINISH	EXCAVATION					PLAN	PROFILE	DATE 2-18-41	DRAWN BY	F. Minkel
	GRADE ONLY			STRAIGHT CURB NEW					CHECKED	GRADE		TRACED BY	
	CATCH BASINS			OLD CURB RESET					LOTS	LENGTH		CHECKED BY	
	PAVING-CLASS.			CIRCULAR CURB					CITY	LENGTH		APPROVED	
	DEPT OF WATER SUPPLY			CONCRETE BASE					TOTAL	LENGTH		<i>W. R. R. R.</i>	
	GAS CO								CITY	LENGTH		<i>W. R. R. R.</i>	

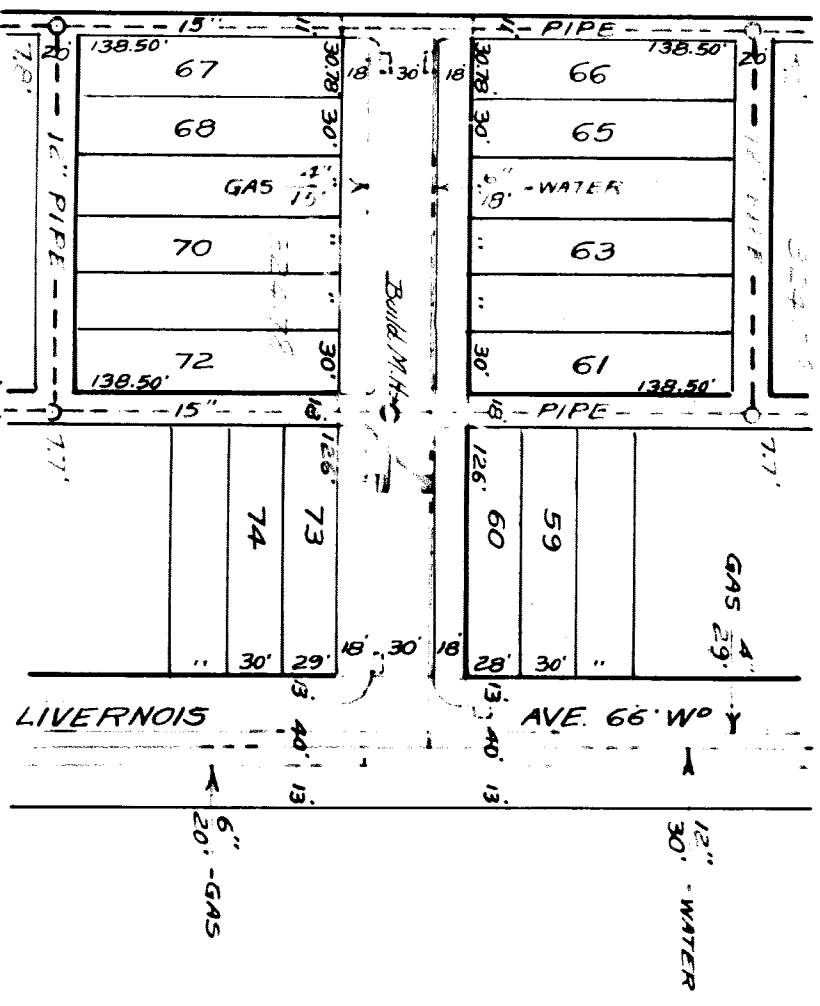

113.11 ALLEY PAVT. 109.46 WK. M.G.
 109.14 ALLEY PAVT. 109.36 WK.
 109.16 WK. 12" TILE
 109.96 WK. W.S. ALLEY 109.86 W.S. ALLEY
 109.83 ALLEY PAVT. 110.06 E.S. ALLEY
 109.86 WK. E.S. ALLEY 110.06 WK.
 109.86 WK. 110.06 WK.
 109.86 WK. 110.06 WK.
 110.06 WK. 110.36 WK.
 110.16 WK. 110.46 WK.
 110.08 CURB 110.31 REF.
 110.08 CURB 110.12 CURB

BENCH MARKS
 11305 ON THE N.S. OF LAFAYETTE, 100' W. OF MILITARY, IS A CROSS ON THE E. END OF THE
 E. WINDOW SILL OF 6124 LAFAYETTE ELEV. 110.357
 MAIL IN 1/4 MAPLE N.W. COR. LIVERNOIS + MUSKET ELEV. 111.08
 MAIL IN LT. POLE N.S. MUSKET AT ALLEY W. OF LIVERNOIS ELEV. 109.88

109.80-109.87

CARD NO.

DEPARTMENT OF PUBLIC WORKS DETROIT

CITY ENGINEER'S OFFICE - DIVISION OF PAVING DESIGN

STREET PAVING PLAN

NAME OF STREET MUSKET AVE.

FROM W. OF LIVERNOIS

TO LIVERNOIS

TYPE OF PAVEMENT _____ WIDTH _____

INDEX TO NO. 53

RECORD NO. 11

NUMBER OF SHEETS 1

SHEET NO. 1