
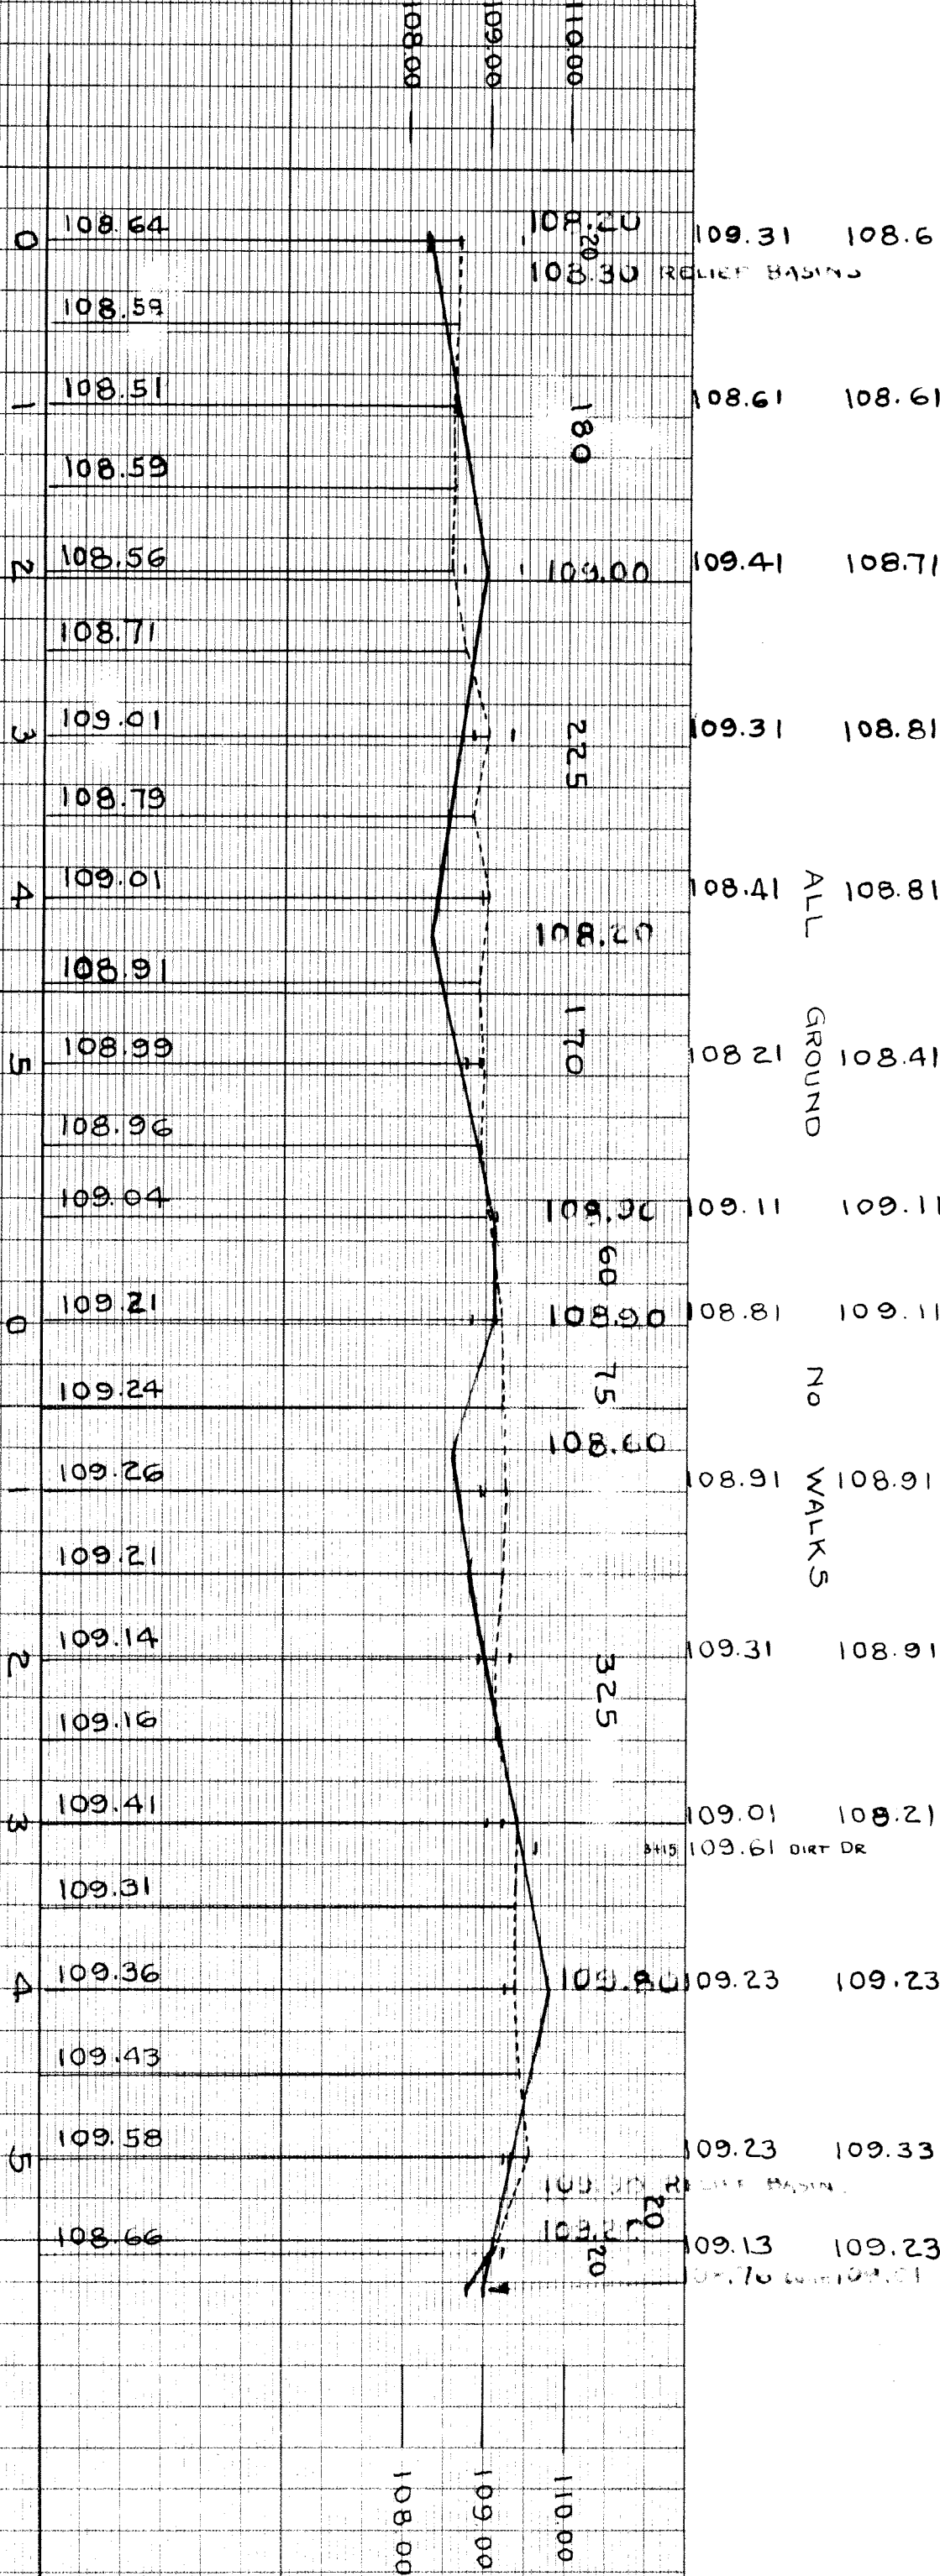


SEWER INDEXED	JOB NO.	PROGRESS	QUANTITIES	LOTS	CITY	LOTS	CITY	WORK SCALE	BOOK 1449 PAGE 19	DESIGNED BY
REVISIONS	BLUE PRINT ISSUED FOR	START FINISH	EXCAVATION					DATE SEPT 9 1940		DRAWN BY
	GRADE ONLY		STRAIGHT CURB NEW							TRACED BY
	CATCH BASINS		OLD CURB RESET							CHECKED BY
	PAVING-CLASS.		CIRCULAR CURB							APPROVED
	DEPT OF WATER SUPPLY		PAVING							<i>N.L. Berden</i>
	GAS CO		CONCRETE BASE							ENGINEER OF STREETS
										<i>W.C. R. C.</i>
										CITY ENGINEER

DEPARTMENT OF PUBLIC WORKS DETROIT
 CITY ENGINEERS OFFICE - DIVISION OF PAVING DESIGN
STREET PAVING PLAN
NEFF RD 46
 FROM N.L. FRANKFORT
 TO N.L. BERDEN
 TYPE OF PAVEMENT _____ WIDTH _____

CARD NO.	INDEX NO.	TORO NO.	NUMBER OF SHEETS
			2

RECORD NO. _____ SHEET NO. 1

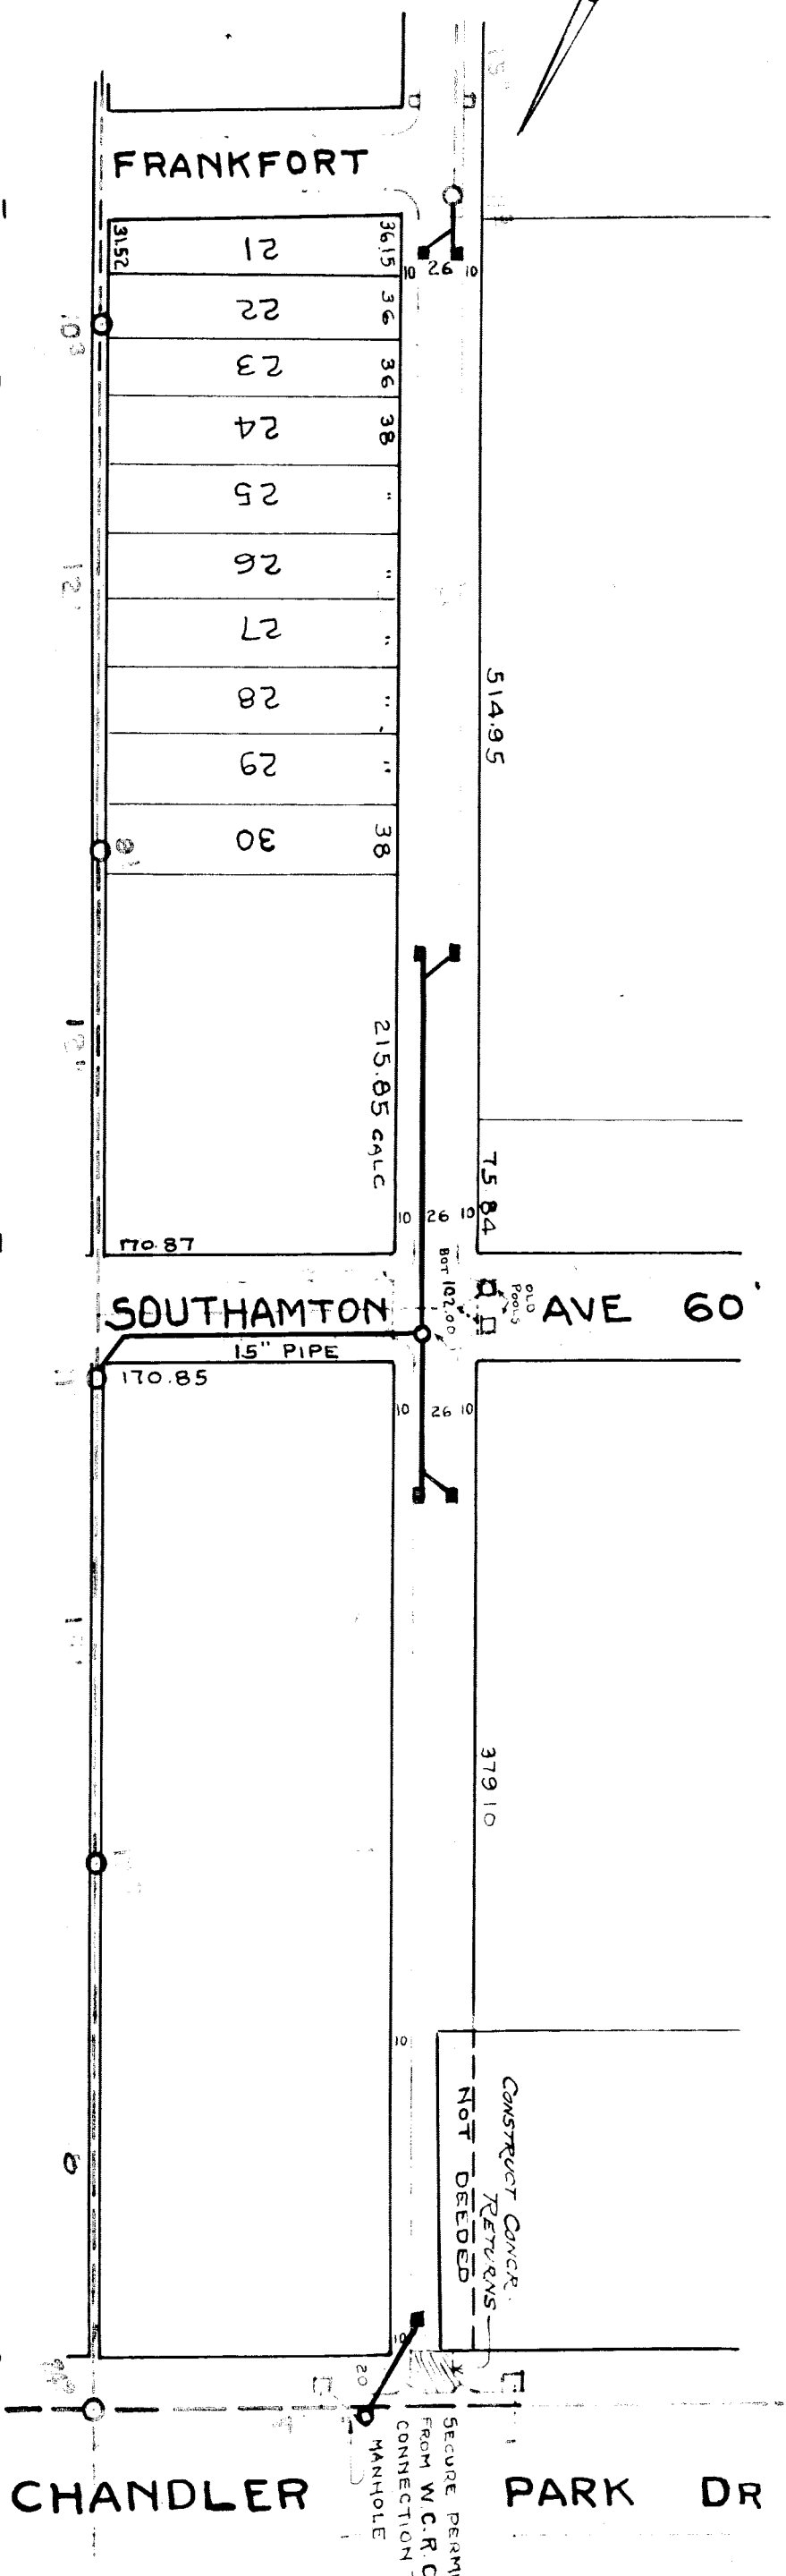

B.M. +0N S.E. COR OF CONC BASE OF A LIGHT POLE N.W. COR WOODHALL & WARREN AVES → 107.91
 B.M. NAIL IN E.S. LT POLE N.W. COR WOODHALL & CHANDLER PARK DR → 110.29 (Rec. 110.92)
 B.M. TOP OF HYD E. SIDE NEFF STA 3+90 → 112.22