


SHEET ASPHALT ON CONCRETE WITH STONE CURB

CIRCLES	QUANTITIES	LOTS	CITY	LOTS	CITY
AT NO.	Excavation				
A	Straight Curb-New				
Rad.	Old Curb Reset				
Ton.	Circular Curb				
Arg.	Paving				
Seg.	Concrete Base				
	Stone Header				


DEPARTMENT OF PUBLIC WORKS DETROIT MICH.  
 CITY ENGINEERS OFFICE - DIVISION OF PAVING DESIGN  
**STREET PAVING PLAN**  
**NORTHLAWN 50'WD**  
**LYNDON**  
**CHALFONTE**

RECORD NO. FROM TO  
 TYPE OF PAVEMENT  
 FEET WIDE  
 #57

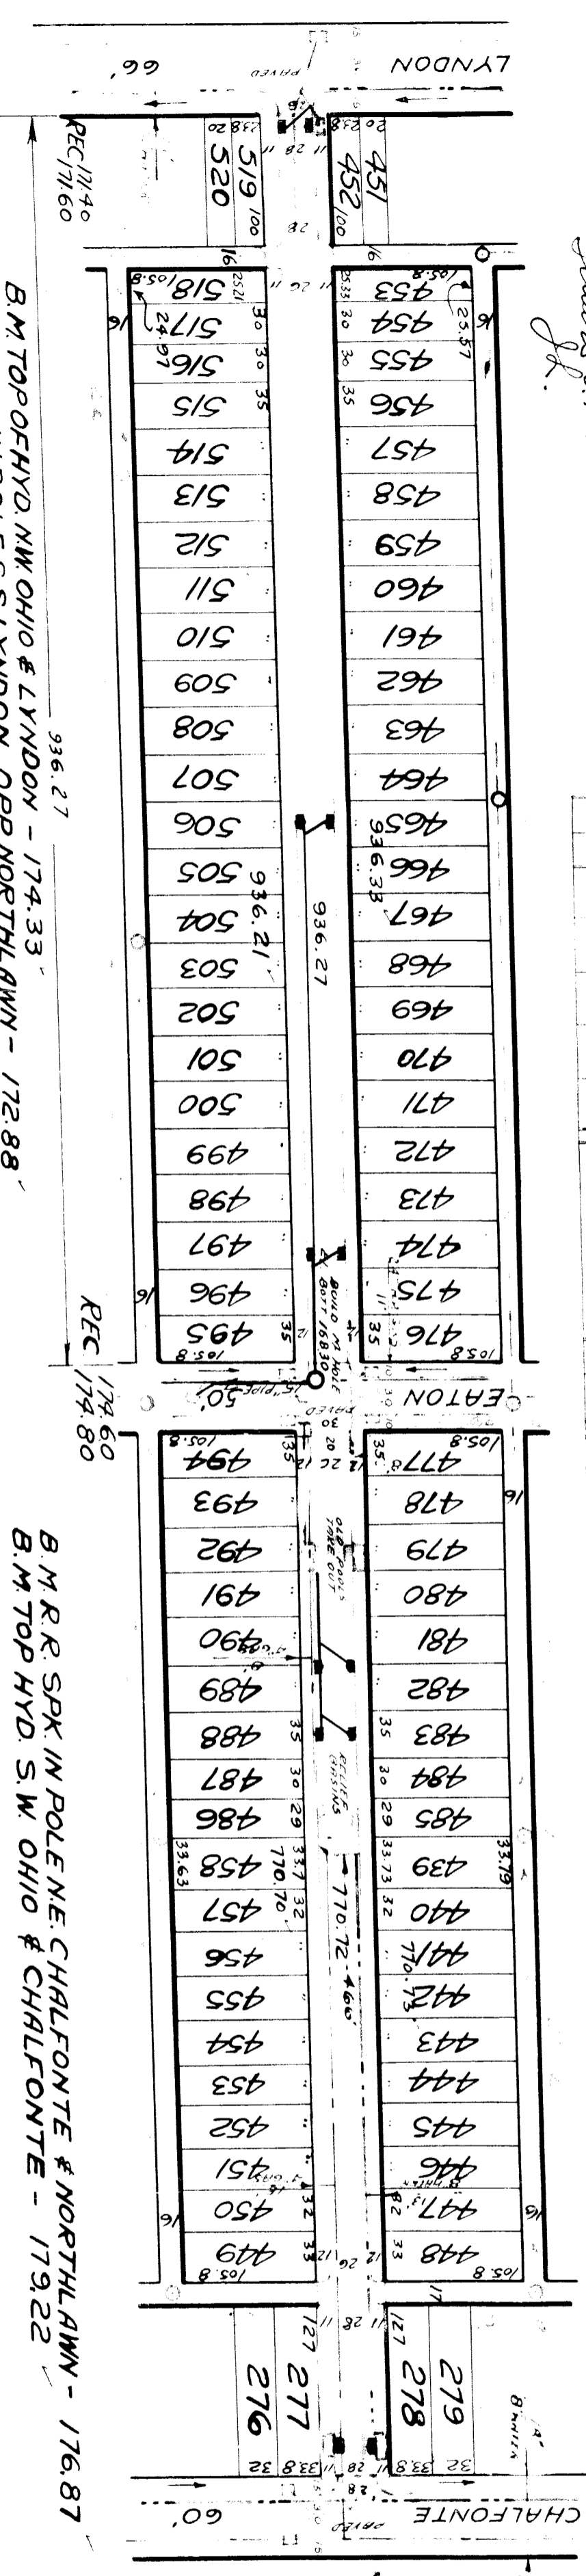

B.M. TOP OF HYD. NW. OHIO & LYNDON - 174.33  
 R.R. SPK. IN POLE S.S. LYNDON OP. R. NORTHLAWN - 172.88  
 R.R. SPK. IN POLE N.E. EATON & NORTHLAWN - 175.89

B.M. R. SPK. IN POLE N.E. CHALFONTE & NORTHLAWN - 176.87  
 B.M. TOP HYD. S.W. OHIO & CHALFONTE - 179.22

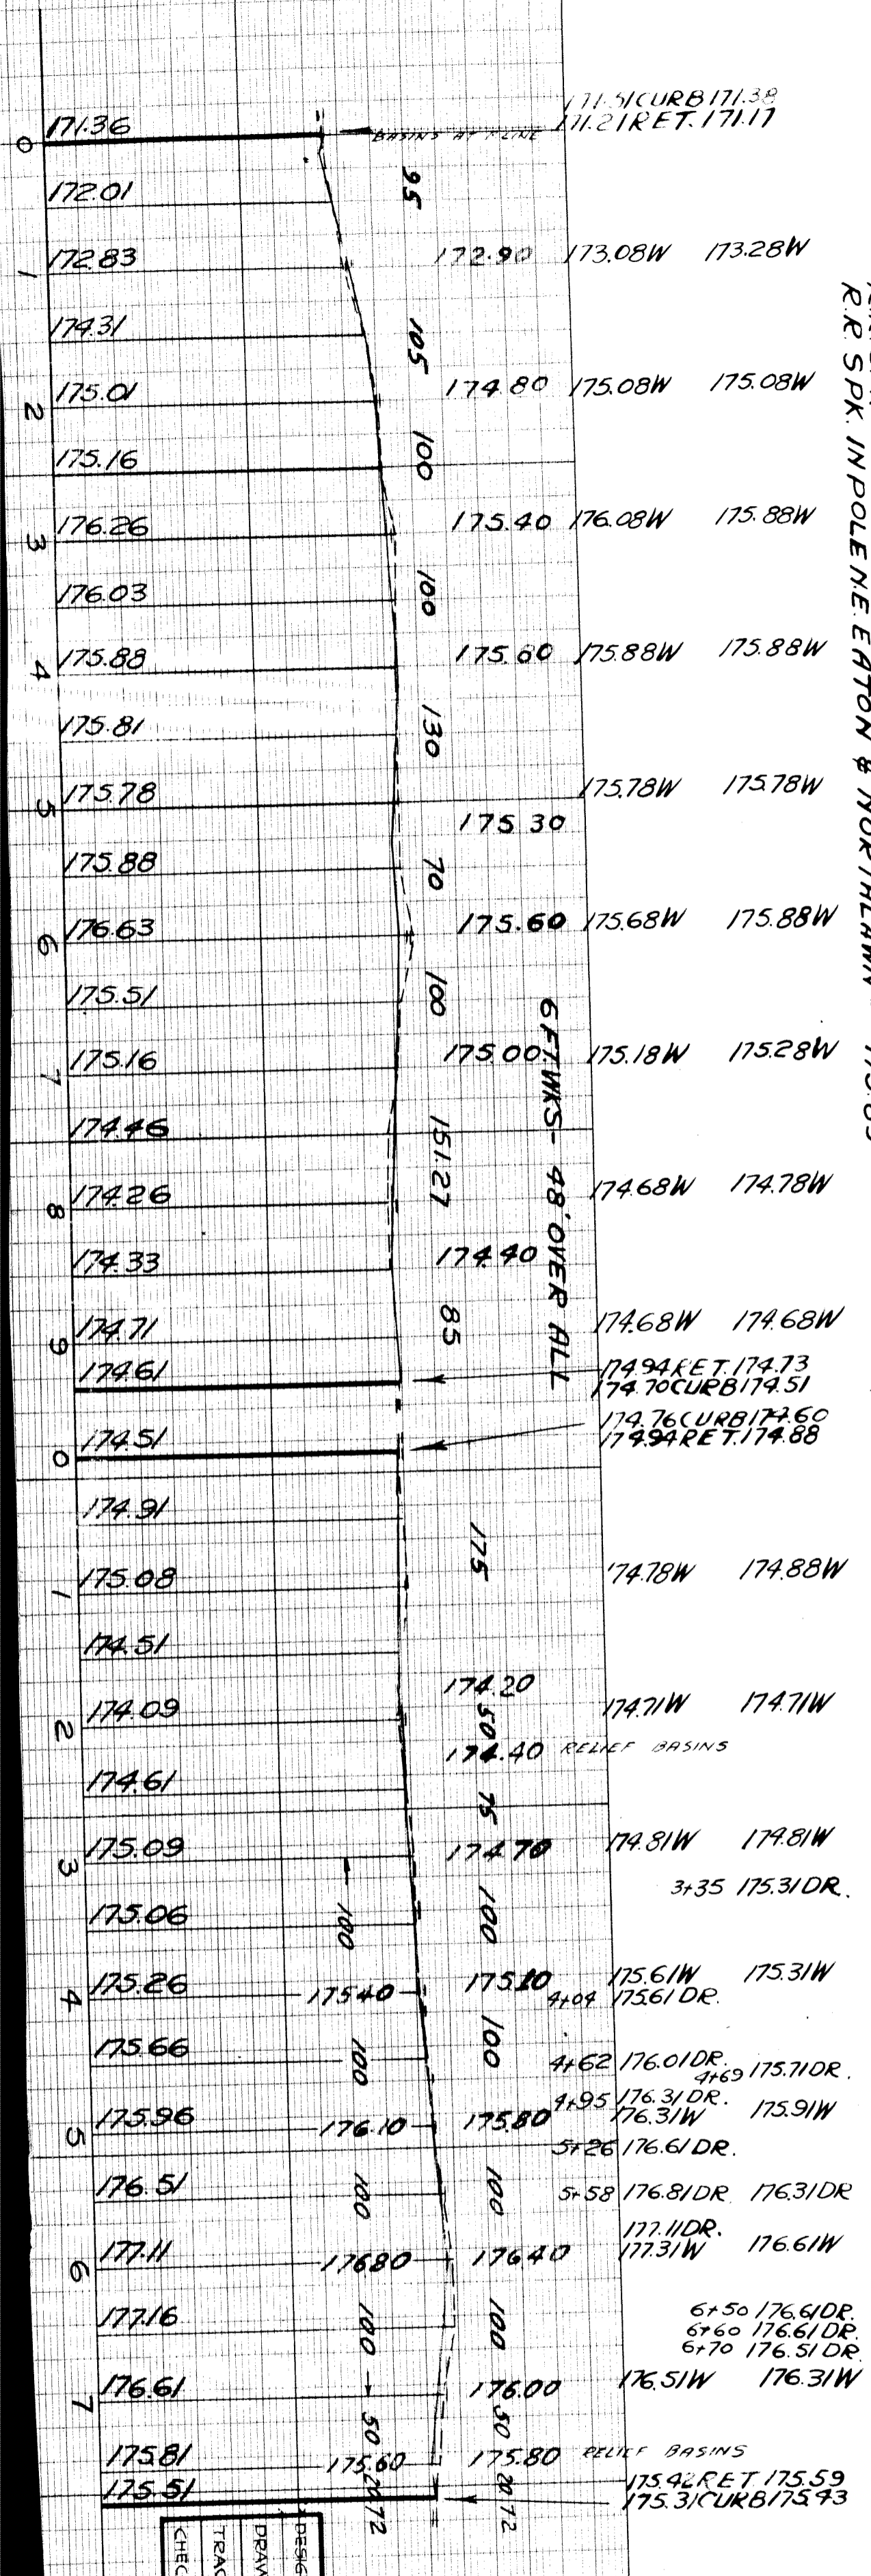

2028

DESIGNED BY  
 DRAWN BY  
 TRACED BY  
 CHECKED BY  
 APPROVED  
 ENGINEERS OF STREETS  
 ASSIST. CIVIL ENGINEERS