

DEPARTMENT OF PUBLIC WORKS DETROIT
 CITY ENGINEER'S OFFICE - DIVISION OF PAVING DESIGN
STREET PAVING PLAN

NAME OF STREET: **NOTTINGHAM**
 FROM **S.L. OF GRAYTON AVE.**
 TO **20 N. OF S.L. OF MORANG AVE.**
 TYPE OF PAVEMENT: **ONE CO. CONCRETE**
 WIDTH: **30'**


DESIGNED BY: *S.S. J. Salovani*
 DRAWN BY: *R.R.R.*
 CHECKED BY: *R.R.R.*
 APPROVED: *M. Wallace*
 ENGINEER OF STREETS
Martin R. Fisher
 ASSISTANT CITY ENGINEER

HOR. SCALE 1" = 100'	BOOK 1444 PAGE 53
VER. SCALE 1" = 2'	DATE 10-23-41
PLAN	PROFILE
CHECKED S.S.	GRADE S.S.
COMPUTED S.S.	CHECKED R.R.
LENGTH 1653.48	LENGTH 160.00
CITY 1813.48	LENGTH 1813.48
TOTAL 3626.97	LENGTH 1813.48

QUANTITIES	LOTS	CITY
EXCAVATION		
STRAIGHT CURB NEW		
OLD CURB RESET		
CIRCULAR CURB		
PAVING		
CONCRETE BASE		

PROGRESS	DATE	START	FINISH
BLUE PRINT ISSUED FOR:			
GRADE ONLY			
CATCH BASINS			
PAVING-CLASS.			
DEPT. OF WATER SUPPLY			
GAS CO.			

REVISIONS	INDEXED

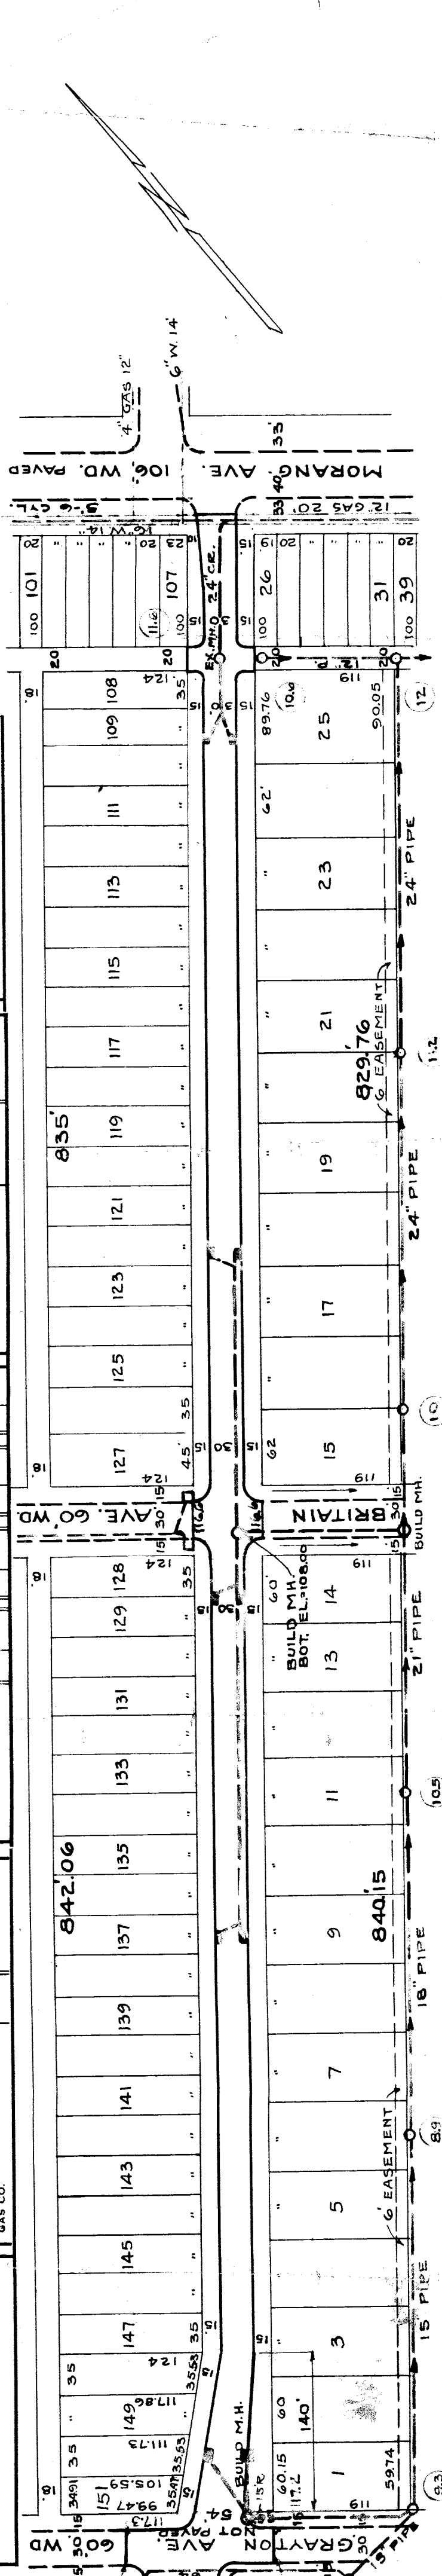

STATION	TYPE	ELEV.
117.22	WK.	118.19
117.52	WK.	117.59
117.62	WK.	117.62
117.72	WK.	117.59
117.82	WK.	117.20
117.92	WK.	117.22
118.02	WK.	117.10
118.12	WK.	117.12
118.22	WK.	117.00
118.32	WK.	116.75
118.42	WK.	116.75
118.52	WK.	116.75
118.62	WK.	116.88
118.72	WK.	116.88
146.02	WK.	116.8