

100  
101  
BEFORE STARTING CONSTRUCTION CONTRACTOR MUST CHECK WITH UTILITIES FOR LOCATIONS OF EXISTING STRUCTURES WHETHER OR NOT INDICATED ON PLANS.	
SCALE	1" = 30'
LOTS & ALLEYS	1" = 30'
STREET WIDTH	1" = 30'
VERTICAL	1" = 5'
SUPPLEMENTARY DETAILS	C-4378 THROUGH C-4392A
REVISIONS	C-4394-7
DATE	OLD MAP OF 1-27-49

QUANTITIES	ESTIMATED
EXCAVATION	LOTS CITY
CU.YDS.	
PAYMENT REMOVAL SQ.YDS.	
CURB REMOVAL LFT.	
FILL	
ADJUST MANHOLES	
MANHOLES	
CATCH BASIN ADJUST	
CATCH BASIN STANDARD NEW	
12" SEWER PIPE LFT.	
PAVING SQ.YDS.	

QUANTITIES	ESTIMATED
PAVING	LOTS CITY
SQ.YDS.	
PAVING UNIF. SQ.YDS.	
CURB-TYPE II LFT.	
TEST CORES EACH	
SIDEWALK 4" STANDARD SQ.FT.	
CONCRETE DRIVE 6" STD. SQ.FT.	
TREE REMOVAL 4"-12" DIA.	
TREE REMOVAL 13"-18" DIA.	

ASSIGNMENT NO.	525-028
BOOK NO. 531	PG. 61
LEVEL	DATE 9-27-58
LOTS 2L	LENGTH
CITY 2L	LENGTH
TOTAL	LENGTH
DATE OF DRAWG.	OCT. 22-1958
DRAINAGE COMPLETED	2-20-58
PAVING COMPLETED	

MADE BY	NON	CHECKED BY	NON
PROFILE	KALOUSTIAN	PLAN	FLA
GRADE		SEWER APPROVED	FLA
ESTIMATE		FINAL CHECK	FLA
APPROVED		ENGINEER	FLA
		ASSISTANT CITY ENGINEER	FLA
		CITY ENGINEER	FLA

INDEX NO.	70
INDEXED	82

CONTRACT NO. P.W. DRAINAGE ONLY

**STREET PAVING PLAN**  
CITY OF DETROIT

DEPARTMENT OF PUBLIC WORKS—CITY ENGINEERS OFFICE

NAME OF STREET **ORANGELAWN**

FROM **E.P.L. GREENFIELD**  
TO **W.P.L. PREST**

SHEET 1 OF 1 SHEETS

TYPE OF PAVEMENT 5.5 ONE COURSE CONCRETE-INTERGRAL CURB 30' & 36' FT. W.



PET. NO. BY DATE

NOTE — FOR SYMBOLS ① ETC., SEE STANDARD DETAIL DRAWING C-4378

BENCH MARKS ELEV.

P.L.M. # 82-251A N.E. COR. W. CHICAGO & WHITCOMB 137.451 R  
P.L.M. # 82-251 N.E. COR. W. CHICAGO & GREENFIELD 137.771 R  
C&M # 1 SPR. IN POLE AT STA. 0+21 140.67  
C&M # 2 SPR. IN POLE SW. COR. PREST & ORANGELAWN 138.87

HORIZONTAL CONTROL  
CROSSES CUT IN WALK 5' N. OF S.P.L. AT BOTH RETURNS

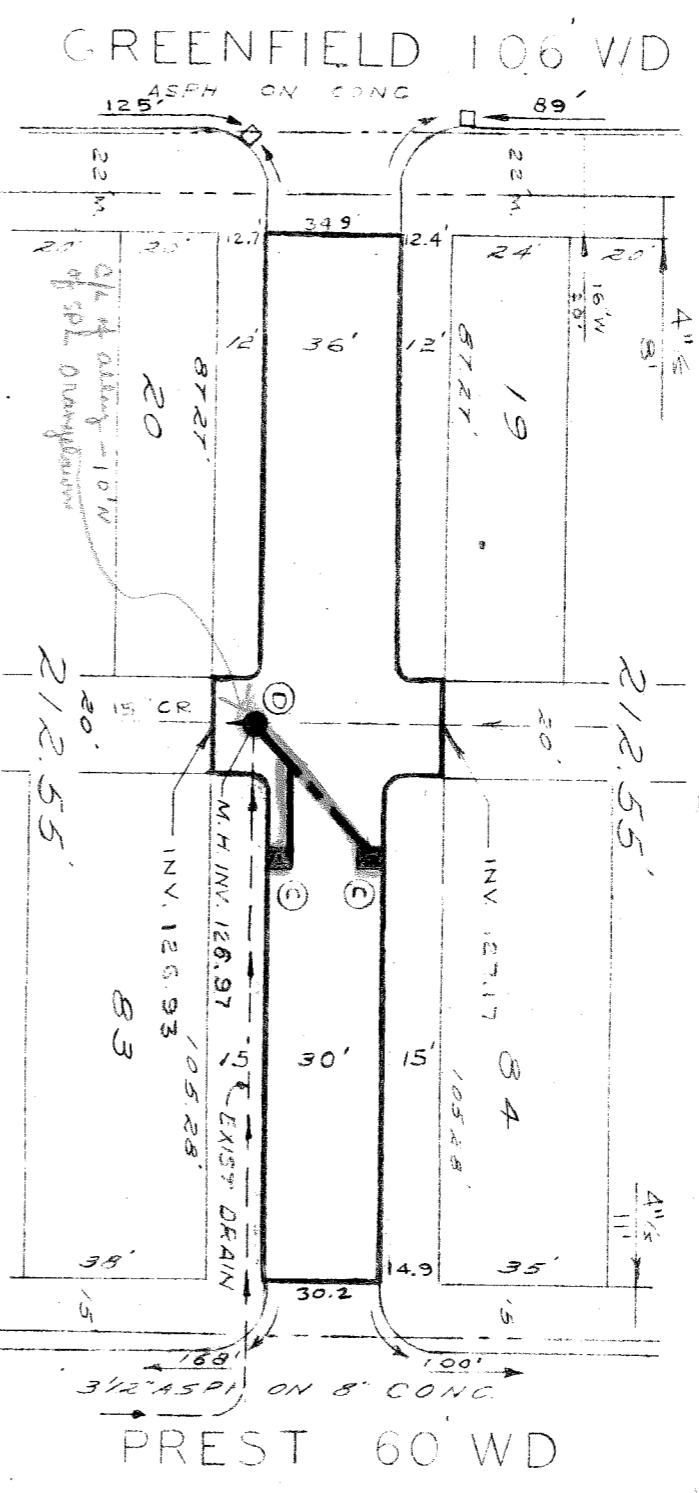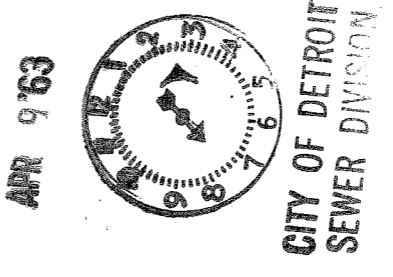

139.94 GUT.	139.03 P
139.08 EUT.	139.28 EUT.
	139.36 DR
	139.82 WK
	138.95 DR
	138.67 WK
	138.34 WK
	138.32 WK
	138.20 WK
138.06 GUT.	137.86 GUT.
137.82 GUT.	137.61 GUT.

