

DEPARTMENT OF PUBLIC WORKS DETROIT  
CITY ENGINEERS OFFICE - DIVISION OF PAVING DESIGN  
**STREET PAVING PLAN**

STREET: ORANGELAWN

FROM: E.P.L. PIERSON  
TO: W.P.L. FIELDING

ASSIGN NO. 325U-1  
SHEET 1 OF 1 SHEETS

PETITION NO. 4185

DATE OF PAVEMENT: 8-5-8  
ONE COURSE CONCRETE - INTEGRAL CURB  
8" UNIFORM AT STREET INTERSECTIONS EXCEPT AS NOTED

CONTRACT APPROVAL: PETTITON No. 4185 ILUVISCH 12-14-48

NOTE: PL. OFFSET 5 FT. TO 4 IN WALK BENCH MARKS

PL. B.M. # 110-252 S.E. COR. TRINITY & W. CHICAGO (REC. 139,853) 139.85  
P.L. B.M. # 110-252A S.E. COR. BURR RD. & W. CHICAGO (REC. 139,569) 139.57  
B.M. ARROW ON HYDRANT WIDE PIERSON IN FRONT OF HOUSE # 14246  
B.M. ARROW ON HYDRANT NW COR. BRAILE & ORANGELAWN 142.74  
B.M. ARROW ON HYDRANT NW COR. PATTON & ORANGELAWN 143.07

NOTES:  
1. AT CONSTRUCT & STD 18.12" V FLAT TYPE BASINS COMPLETED & CONNECT TO EXISTING OUTLETS AS SHOWN  
2. ADJUST TOPS OF 6" WATER MANHOLES  
3. BACKFILL SEWER PIPE TRENCHES UNDER PROPOSED PAVEMENT WITH APPROVED SAND GRAVEL MATERIAL; ELSEWHERE FILL & TAMP WITH APPROVED EARTH LAYERS AS REQ'D.  
4. CONTRACTOR TO GRUB & REMOVE 8" 4" 1/2" AND 2" - 12" 1/8" TREES AS INDICATED ON PLAN  
5. DIRT ROADWAY AT END OF PAVEMENT SHALL BE GRADED BACK & STONED 6" DEEP UNIFORMLY, FOR A DISTANCE OF 10' TO MEET EXISTING GRADES. CUYDS IS INCLUDED UNDER EXCAVATION TOTALS FOR COST  
6. CONTRACTOR SHALL FURNISH ALL NECESSARY MATERIAL INCLUDING CASTINGS & SHALL Haul ALL SALVAGEABLE MATERIALS TO DRIV YARD AT STATE FAIR & JOHN R STS.


SEWER	REVISIONS	DATE
C-324A	C-390	C-587
C-325	C-524	C-733
C-326A	C-585	C-739
C-327	C-586	C-739A

NOTE: BEFORE STARTING CONSTRUCTION CONTRACTOR MUST CHECK WITH UTILITIES FOR LOCATIONS OF EXISTING STRUCTURES WHETHER OR NOT INDICATED ON PLANS.  
PLAN SCALE DISTORTED  
LOTS & ALLEYS 1" = 100'  
STREET WIDTHS 1" = 50'  
DRAINAGE COMPLETED  
PAVING COMPLETED

QUANTITIES	ESTIMATED	FINAL
EXCAVATION CU. YDS.	LOTS	CITY
NEW CURB LIN. FT.	LOTS	CITY
PAVING SQ. YDS.	LOTS	CITY
SIDEWALK SQ. FT.	LOTS	CITY
MANHOLES ADJUST	LOTS	CITY
CONSTRUCT	LOTS	CITY
ADJUST	LOTS	CITY
SEWERS 12" LIN. FT.	LOTS	CITY
CONSTRUCT	LOTS	CITY

NON. SCALE 1" = 100'	DATE 1-25-49	PAGE 64
VER. SCALE 1" = 2'	DATE 1-25-49	REVISIONS 2-10-49
PLAN	PROFILE	NO. COMPUTED
CHECKED LGVT	GRADE	LGVT
CHECKED LGVT	LENGTH	CHECKED
CITY 21	1667 80	833 90
TOTAL 21	1667 80	833 90
CITY 21	1667 80	833 90

DESIGNED BY LG VANTUYL  
DRAWN BY Lashbrook, DL  
TRACED BY D.L.  
CHECKED BY R. R. Rood  
APPROVED  
ASSISTANT CITY ENGINEER

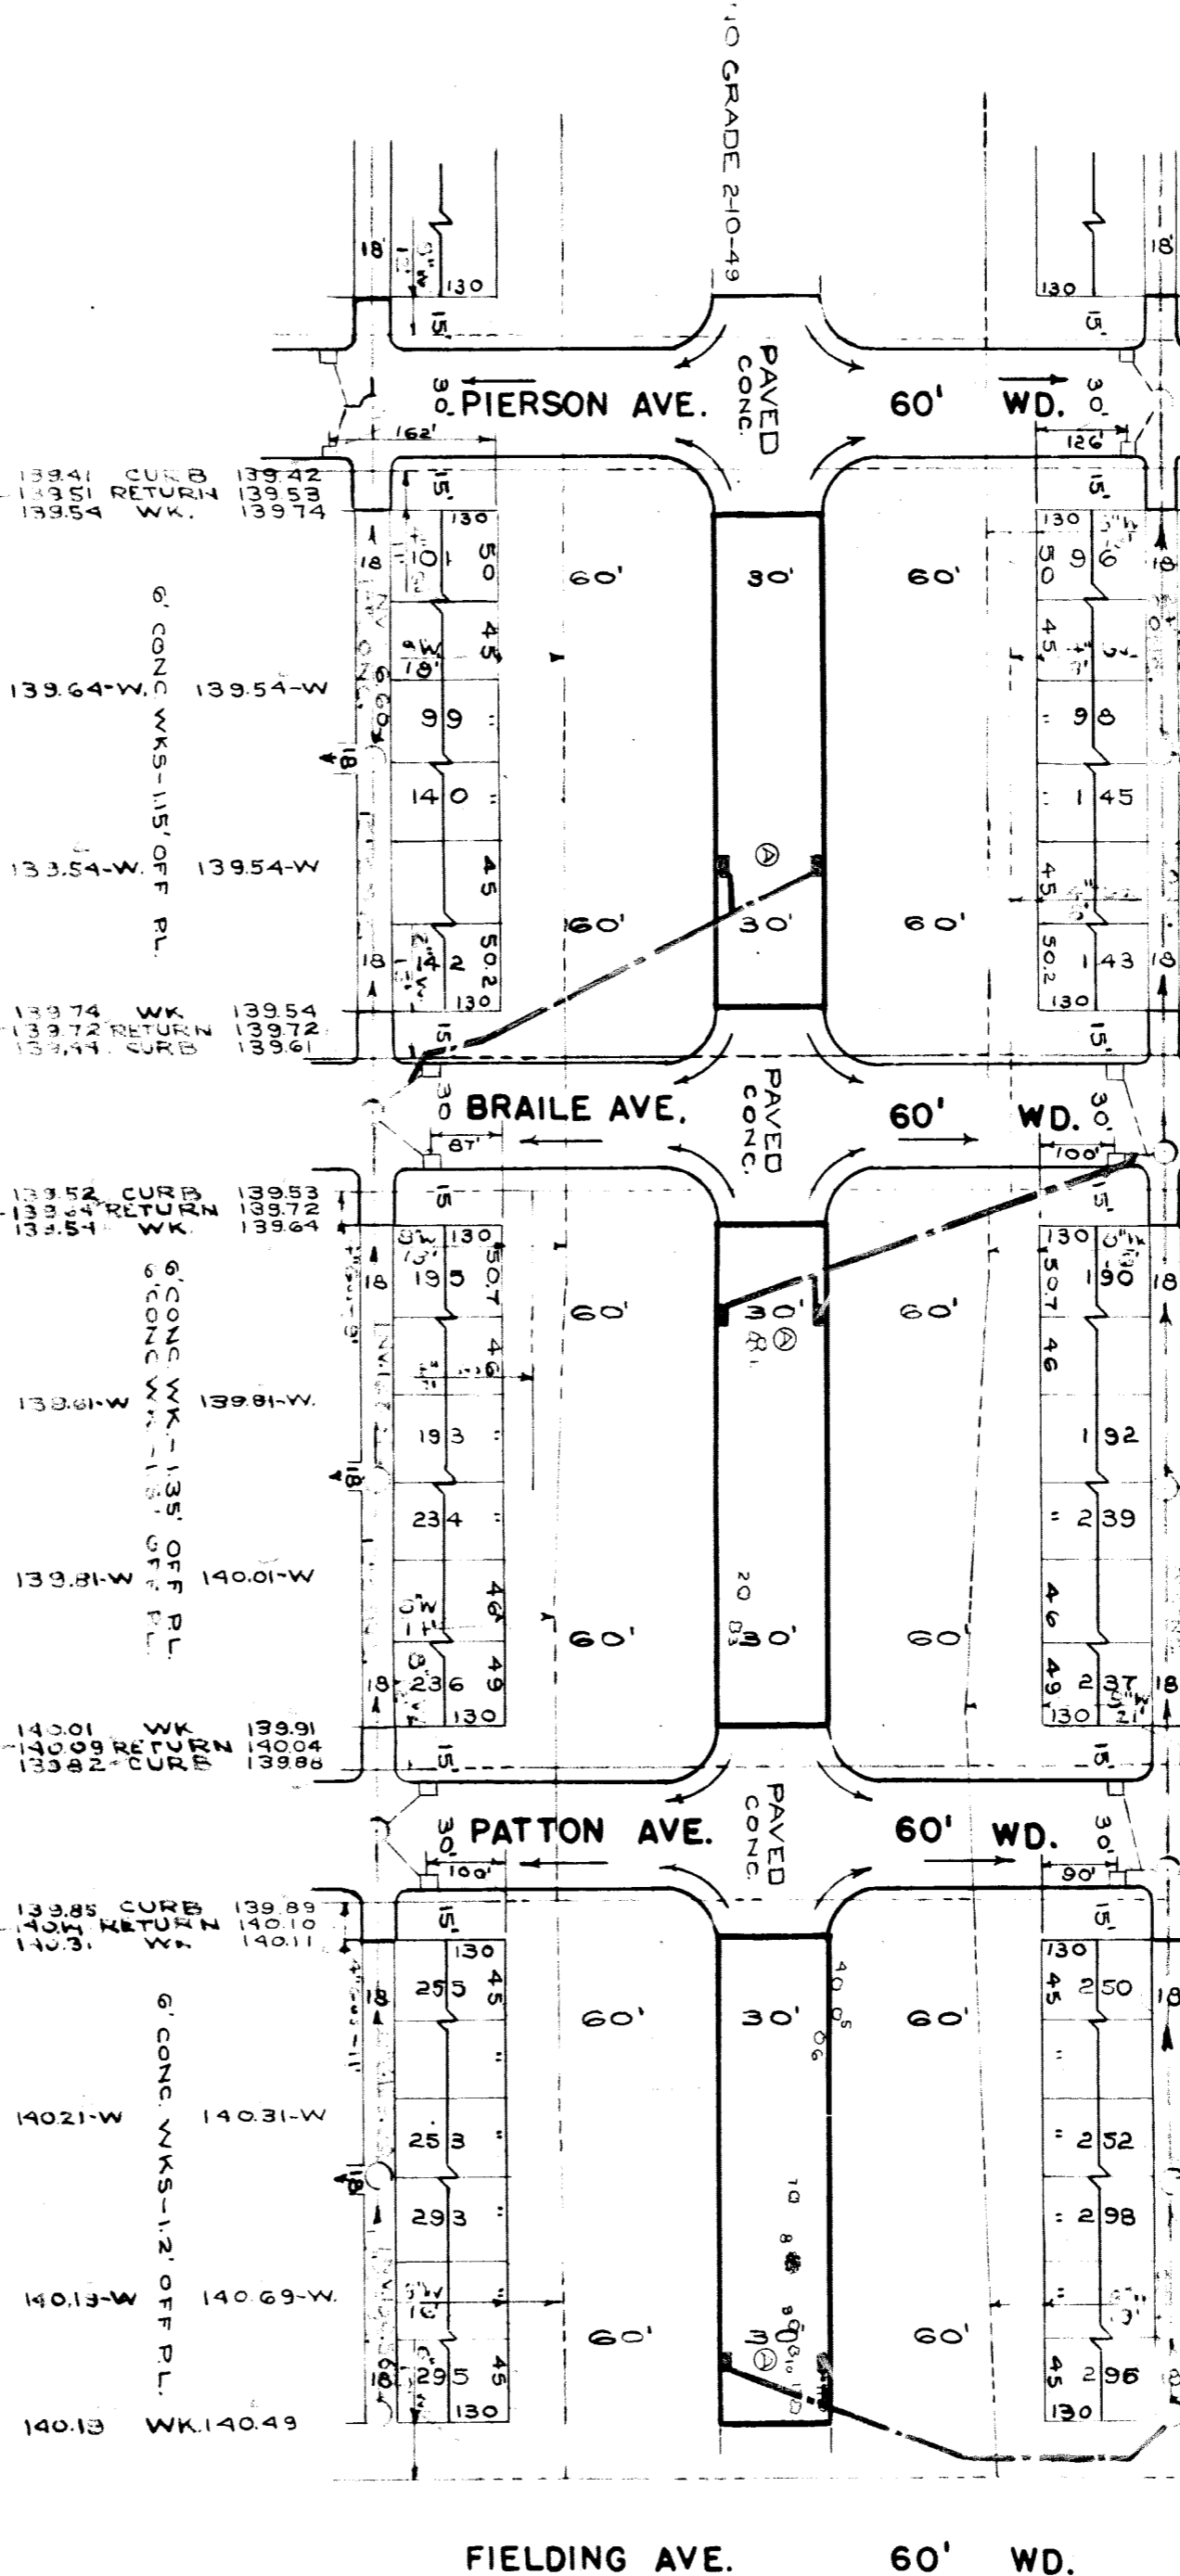

ACREAGE

NO	STA	TREE TYPE	SCHEDULE	DIST FROM PL	SIZE
1	0+62.5	SCRUB	71.4 SBL	3'-3"	5"
2	2+10.7	SCRUB	67.1 SPL	5"	5"
3	2+25.6	SCRUB	66.1 SPL	6"	5"
4	0+25	ELM	59.8 NPL	17"	17"
5	0+42.8	ELM	59.8 NPL	7"	15"
6	0+54.1	SCRUB	61.9 NPL	6" STRIP	5"
7	1+44.2	POSTLAR	63.3 NPL	15"	15"
8	1+83.3	SHRUB	70.7 NPL	12-3"	3"
9	2+19.3	ELM	63.8 NPL	7"	2-4"
10	2+30	SCRUB	59.6 NPL	5"	5"
11	2+64	SCRUB	61.2 NPL	5"	5"
12	2+64	SCRUB	TOP NPL	5"	5"

