

DEPARTMENT OF PUBLIC WORKS DETROIT
CITY ENGINEER'S OFFICE ... DIVISION OF PAVING DESIGN

STREET PAVING PLAN
ORANGELAWN AVE.

E.P.L. OF W. PARKWAY
38 FT. E. OF W.P.L. OF OUTER DR.

F.H.A. - PRIVATE

Requested by Frischhorn Realty Co. 10-7-44

NUMBER OF SHEETS	1
SHEET NO.	1

30 FT.

SEWER	ON 3000, 1-21-70
REVISIONS	
SUPPLEMENTARY DETAILS	
DRAWING NO.	


NOTE:
BEFORE STARTING CONSTRUCTION CONTRACTOR MUST CHECK WITH UTILITIES FOR LOCATIONS OF EXISTING STRUCTURES WHETHER OR NOT INDICATED ON PLANS.
PLAN SCALE DISTORTED
LOTS & ALLEYS 1" = 100'
STREET WIDTHS 1" = 2'
DRAINAGE COMPLETED
PAVING COMPLETED

QUANTITIES	ESTIMATED		FINAL	
	LOTS	CITY	LOTS	CITY
EXCAVATION CU YDS.				
NEW CURB LIN. FT.				
PAVING SQ. YDS.				
SIDEWALK SQ. FT.				
MANHOLES ADJUST				
BASINS ADJUST				
SEWERS 12" LIN. FT.				
SEWERS 18" LIN. FT.				

HOR. SCALE	1" = 100'	BOOK	1585	PAGE	8
VER. SCALE	1" = 2'	DATE	10-18-44		
PLAN	A.F.	PROFILE	A.F.	COMPUTED	
CHECKED	LJK	GRADE	LJK	CHECKED	LJK
LOTS	21	1,925.75	LENGTH	962.88	
CITY	21	18,400	LENGTH	92.00	
TOTAL	21	21,091.75	LENGTH	1,054.88	
CITY			LENGTH	1,054.88	

DESIGNED BY	
DRAWN BY	A. Frisking
TRACED BY	
CHECKED BY	LJK
APPROVED	<i>[Signature]</i>
ENGINEER OF STREETS	<i>[Signature]</i>
ASSIST. CITY ENGINEER	<i>[Signature]</i>

CARD NO.	
INDEX TOPO NO.	77
INDEX NO.	118

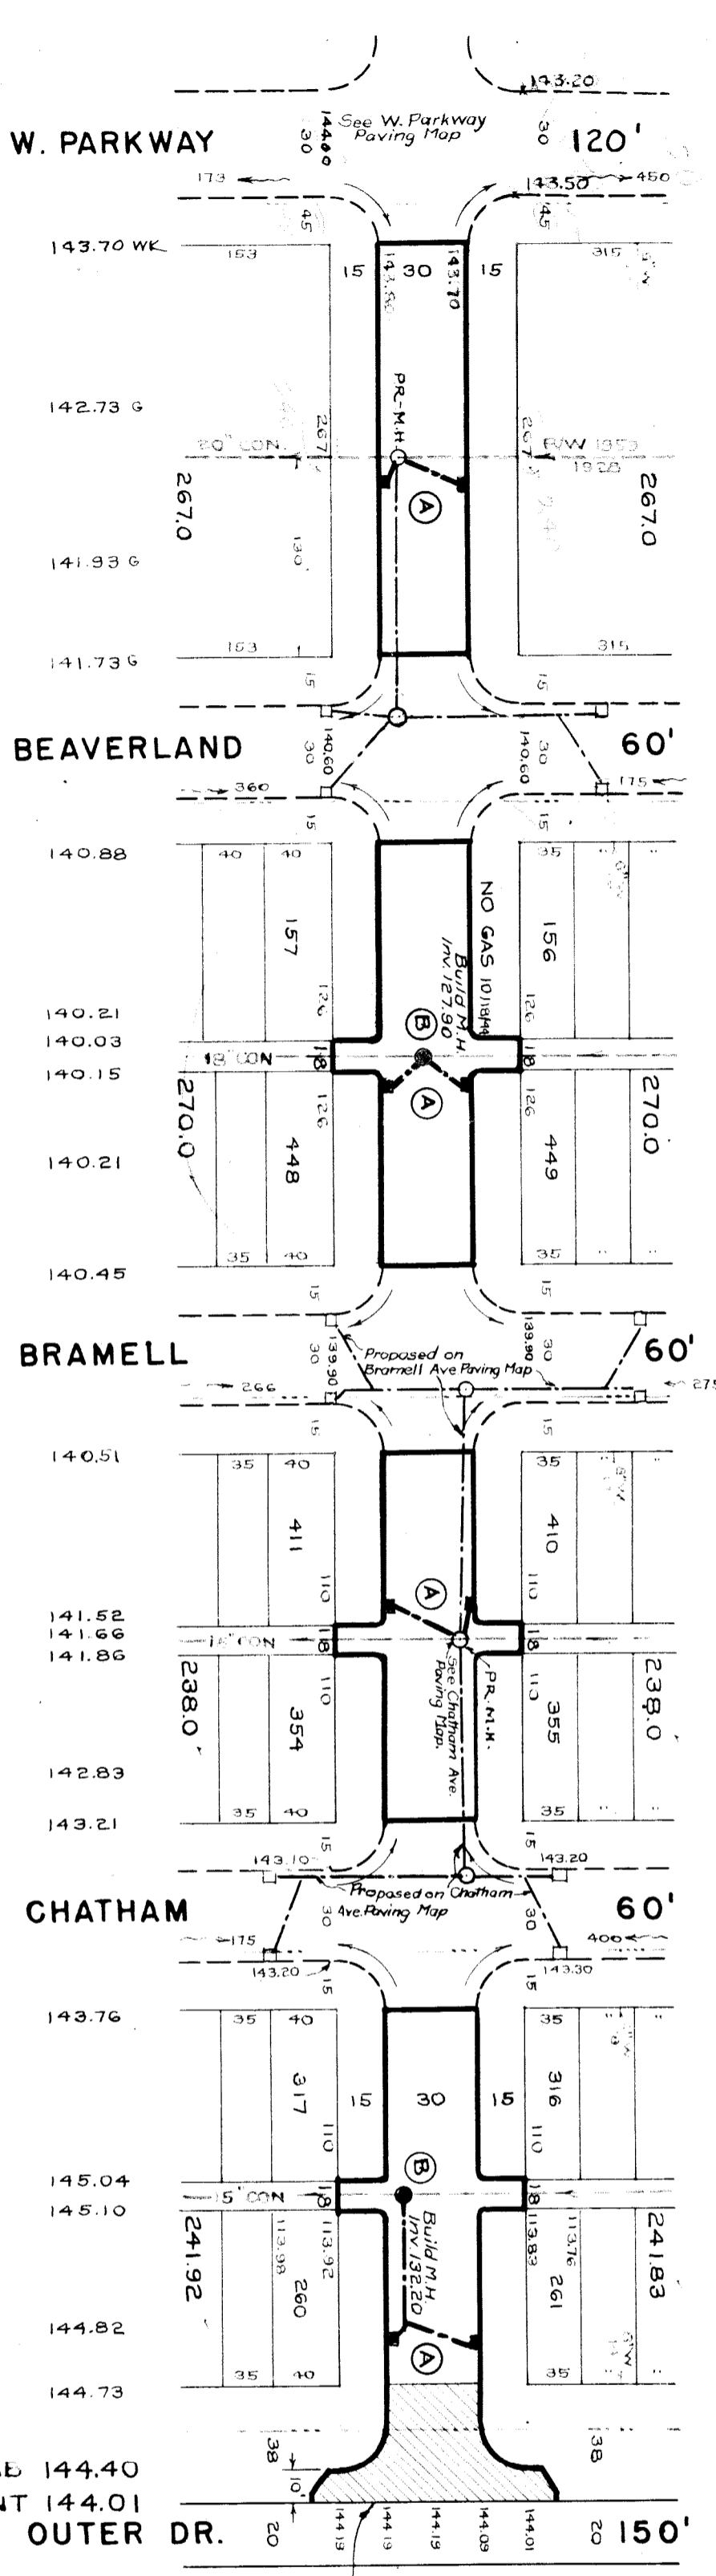


NO WALKS
6 FT. WALK - 1 FT. OFF P.L.
FAIR CONDITION
BOTH SIDES

144.60 W	143.70 WK	142.73 G	141.93 G	141.73 G	141.01	140.88	140.21	140.03	140.15	140.21	140.45	140.51	141.52	141.96	141.86	142.83	143.21	143.76	145.04	145.10	144.82	144.73	144.60 FUT. CURB	144.40	144.15 PAVEMENT	144.01
----------	-----------	----------	----------	----------	--------	--------	--------	--------	--------	--------	--------	--------	--------	--------	--------	--------	--------	--------	--------	--------	--------	--------	------------------	--------	-----------------	--------

BENCH MARKS	ELEV.
Arrow on Top of Hyd - N.W. Cor. Orangelawn & W. Parkway	147.16
Figure "5" in 1935 "E. W. Walk - N.W. Cor. " & Bramell	140.49
Hyd - N.W. Cor. Orangelawn & Outer Drive	147.94

NOTE:

- At (A) Construct 8 Std. 18"x12" Y Basins & connect to manholes as shown.
- At (B) Build 2 Std. Manholes. Adjust Tops of 2 Manholes.

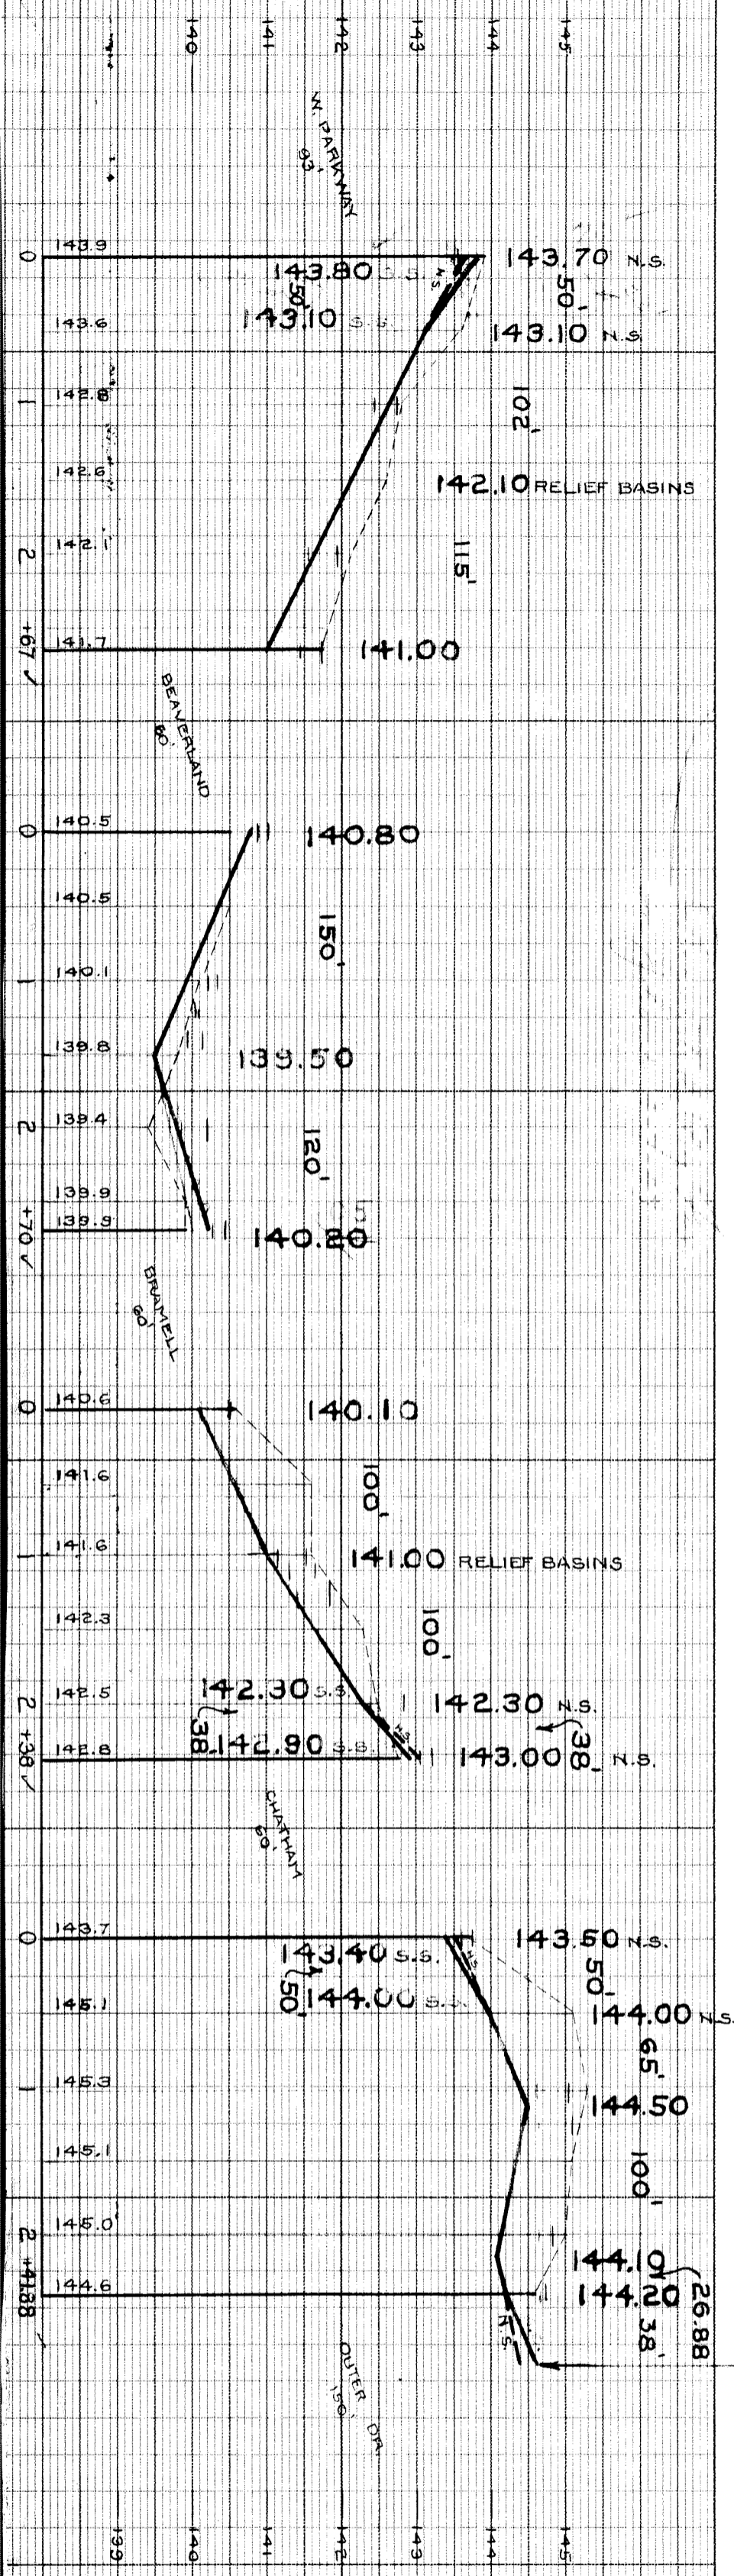

143.9	143.80	143.70 N.S.	143.10	143.10 N.S.	142.10 RELIEF BASINS	141.00	140.80	140.50	140.80	140.10	141.00 RELIEF BASINS	142.30	142.30 N.S.	143.00 N.S.	143.40 S.S.	144.00 S.S.	144.50	144.10	144.20	144.60	144.40	144.01
-------	--------	-------------	--------	-------------	----------------------	--------	--------	--------	--------	--------	----------------------	--------	-------------	-------------	-------------	-------------	--------	--------	--------	--------	--------	--------