

DEPARTMENT OF PUBLIC WORKS DETROIT
CITY ENGINEERS OFFICE - DIVISION OF PAVING DESIGN

STREET PAVING PLAN

NAME OF STREET: **HAMBURG GROVE**

FROM: **E.P.L. DRESDEN**

TO: **W.P.L. WALTHAM**

ONE COURSE CONCRETE, INTEGRAL CURB
8" UNIFORM AT STREET INTERSECTIONS EXCEPT AS NOTED

ASSIGN NO. **325-W-4**
PETITION NO. _____

SHEET NO. _____
OF _____ SHEETS

DESIGNED BY	L.G. VAN TUNY, JR.
DRAWN BY	R.W. McDonald
TRACED BY	Senlon
CHECKED BY	Senlon
APPROVED	<i>Walter Stator</i> ENGINEER OF STREETS CITY ENGINEER

HOR. SCALE	1" = 100'	BOOK	1-31	PAGE	23
VER. SCALE	1" = 2'	DATE DRAWING	4-17-24	LEVELS	4-17-24
PLAN	FIN. PROFILE	PLAN	COMPUTED		
CHECKED	F.F. GRADE	LENGTH	CHECKED		
LOT 21	1952.40	LENGTH	976.20		
CITY 21	1921.00	LENGTH	96.00		
TOTAL 21	2144.40	LENGTH	1072.20		

ESTIMATED	FINAL
LOTS	LOTS
CITY	CITY
QUANTITIES	
EXCAVATION CU. YDS.	
NEW CURB LIN. FT.	
PAVING 90. YDS.	
SIDEWALK SQ. FT.	
MANHOLES ADJUST	
CONSTRUCT	
BASINS ADJUST	
CONSTRUCT	
SEWERS 12" LIN. FT.	

NOTE:
BEFORE STARTING CONSTRUCTION CONTRACTOR
MUST CHECK WITH UTILITIES FOR LOCATIONS OF
EXISTING STRUCTURES WHETHER OR NOT INDI-
CATED ON PLANS


PLAN SCALE DISTORTED

LOTS & ALLEYS 1" = 100'
STREET WIDTHS 1" = 50'

DRAINAGE COMPLETED _____
PAVING COMPLETED _____

SEWER REVISIONS	
SUPPLEMENTARY DETAILS	
C-324A	C-587
C-325	C-733
C-326A	C-739
C-327	C-739A

PROPOSED SCHOOL PLAYGROUND

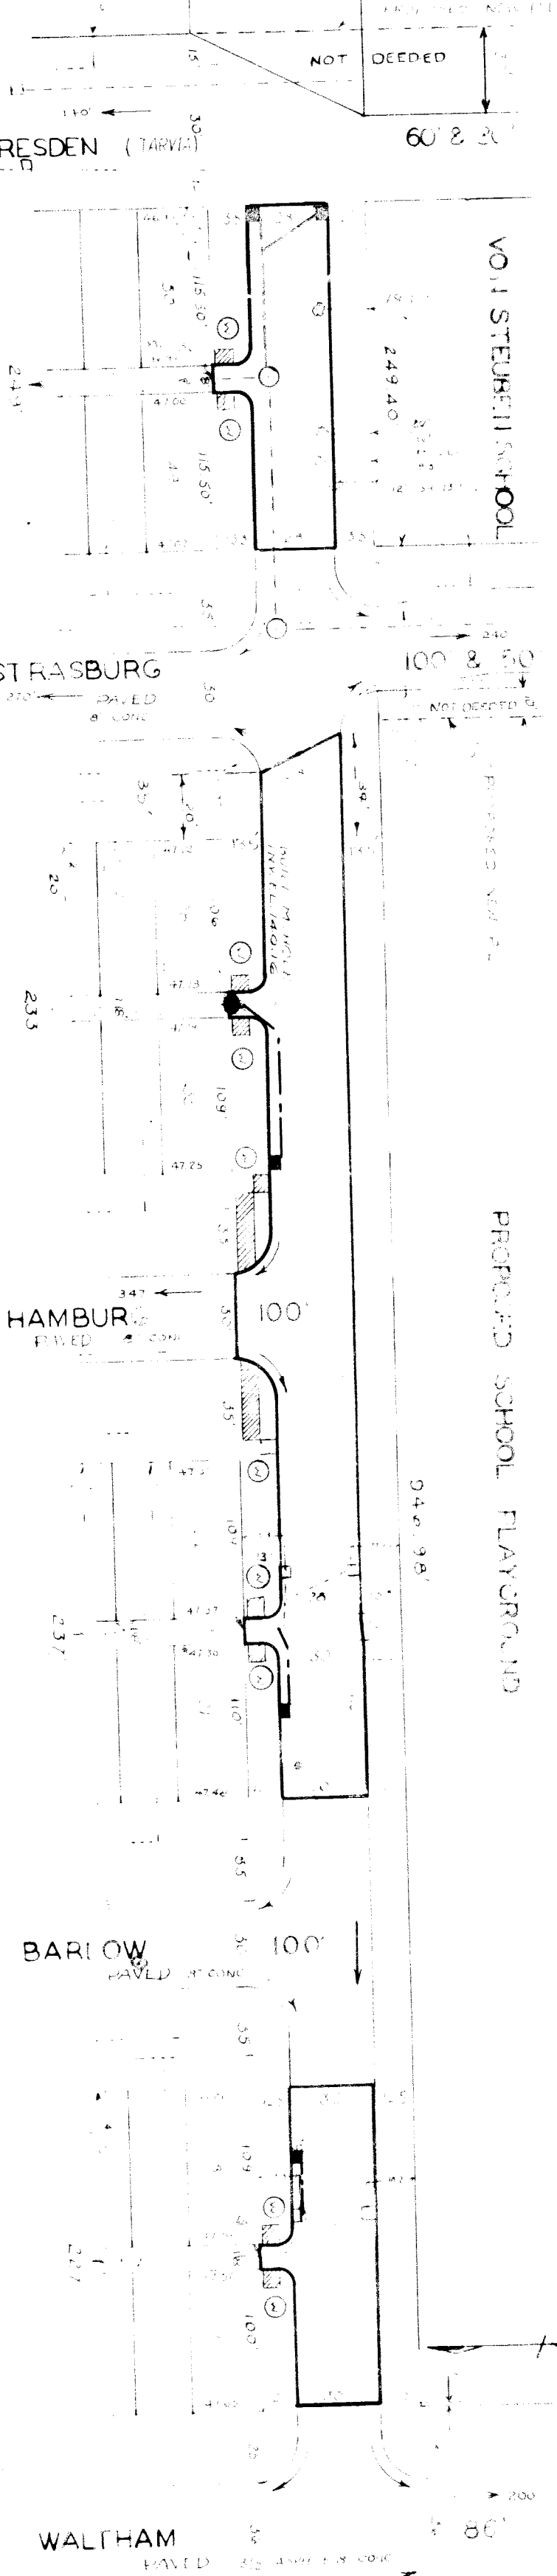

TREE SCHEDULE

NO.	SIZE	SPECIES	PLANTING
1	12"	Maple	Plant
2	12"	Oak	Plant
3	12"	Elm	Plant

