

DEPARTMENT OF PUBLIC WORKS DETROIT
CITY ENGINEERS OFFICE ... DIVISION OF PAVING DESIGN

STREET PAVING PLAN
PARK GROVE

NAME OF STREET: **E.P.L. DRESDEN**
 FROM: **W.P.L. WALTHAM**

ASSIGN NO. **325-W-4**
 SHEET NO. **1** OF **1** SHEETS
 RECORD NO. **60**
 INDEX TOPO NO. **20**
 INDEX NO. **60**

DESIGNED BY: **L.G. VANTUYL, JR.**
 DRAWN BY: **R.W. McDonold**
 CHECKED BY: **Seaton**
 APPROVED: *[Signature]*
 ENGINEER OF STREETS
 City Engineer

| | | |
|----------------------------|-----------------------------|-----------------|
| HOR. SCALE: 1" = 100' | BOOK: 1631 | PAGE: 23 |
| VER. SCALE: 1" = 2' | DATE DRAWING: 4-7-29 | |
| PLAN | PROFILE | COMPUTED |
| CHECKED: F.F. GRADE | CHECKED: L.G.V. | |
| LOT 1: 952.40 | LENGTH: 976.20 | |
| CITY: 192.00 | LENGTH: 94.00 | |
| TOTAL: 2144.40 | LENGTH: 1072.20 | |


| QUANTITIES | ESTIMATED | FINAL |
|---------------------------|-----------|-------|
| EXCAVATION CU. YDS. | | |
| NEW CURB LIN. FT. | | |
| PAVING SQ. YDS. | | |
| SIDEWALK SQ. FT. | | |
| MANHOLES ADJUST CONSTRUCT | | |
| BASINS ADJUST CONSTRUCT | | |
| SEWERS 12" LIN. FT. | | |

NOTE:
 BEFORE STARTING CONSTRUCTION CONTRACTOR MUST CHECK WITH UTILITIES FOR LOCATIONS OF EXISTING STRUCTURES WHETHER OR NOT INDICATED ON PLANS.

PLAN SCALE DISTORTED
 LOTS & ALLEYS 1" = 100'
 STREET WIDTHS 1" = 50'

DRAINAGE COMPLETED
PAVING COMPLETED

| | |
|-----------------------|--------|
| SEWER REVISIONS | |
| SUPPLEMENTARY DETAILS | |
| C-324A | C-587 |
| C-325 | C-733 |
| C-326A | C-739 |
| C-327 | C-739A |


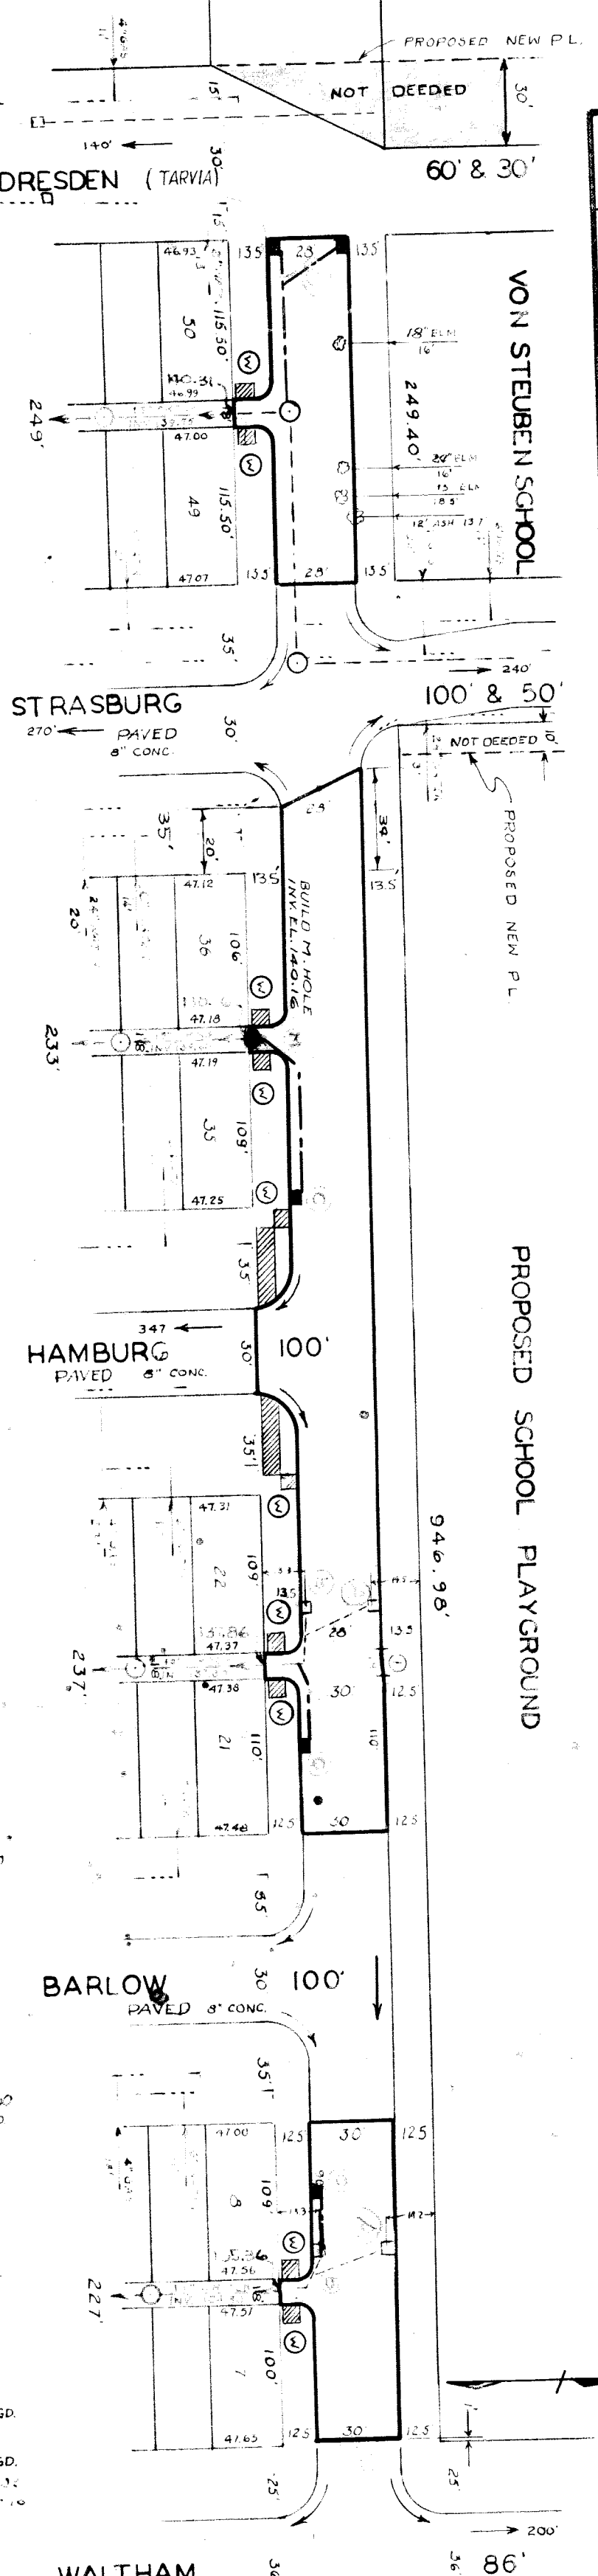


BENCH MARKS

PLBM NO. 60-255A N.E. CORN. ANNOTT & GREINER
 ARR. OF HYD. S.W. CORN. STRASBURG & PARK GROVE
 ARR. OF HYD. S.E. CORN. PARK GROVE & HAMBURG
 ARR. OF HYD. S.E. CORN. DRESDEN & PARK GROVE
 ARR. OF HYD. S.W. CORN. PARK GROVE & WALTHAM
 ARR. OF HYD. S.E. CORN. PARK GROVE & WALTHAM
 PLBM NO. 67-251 N.E. CORN. WALTHAM & GREINER

TREE SCHEDULE

| KIND | SIZE | DIST./TR. |
|---------|------|-----------|
| ELM (1) | 18" | 1/6" |
| ELM (1) | 24" | 1/6" |
| ASH (1) | 7.5" | 1/3-2/7" |

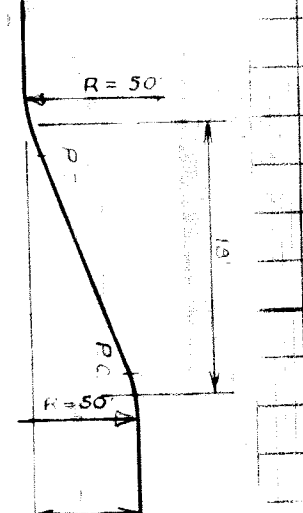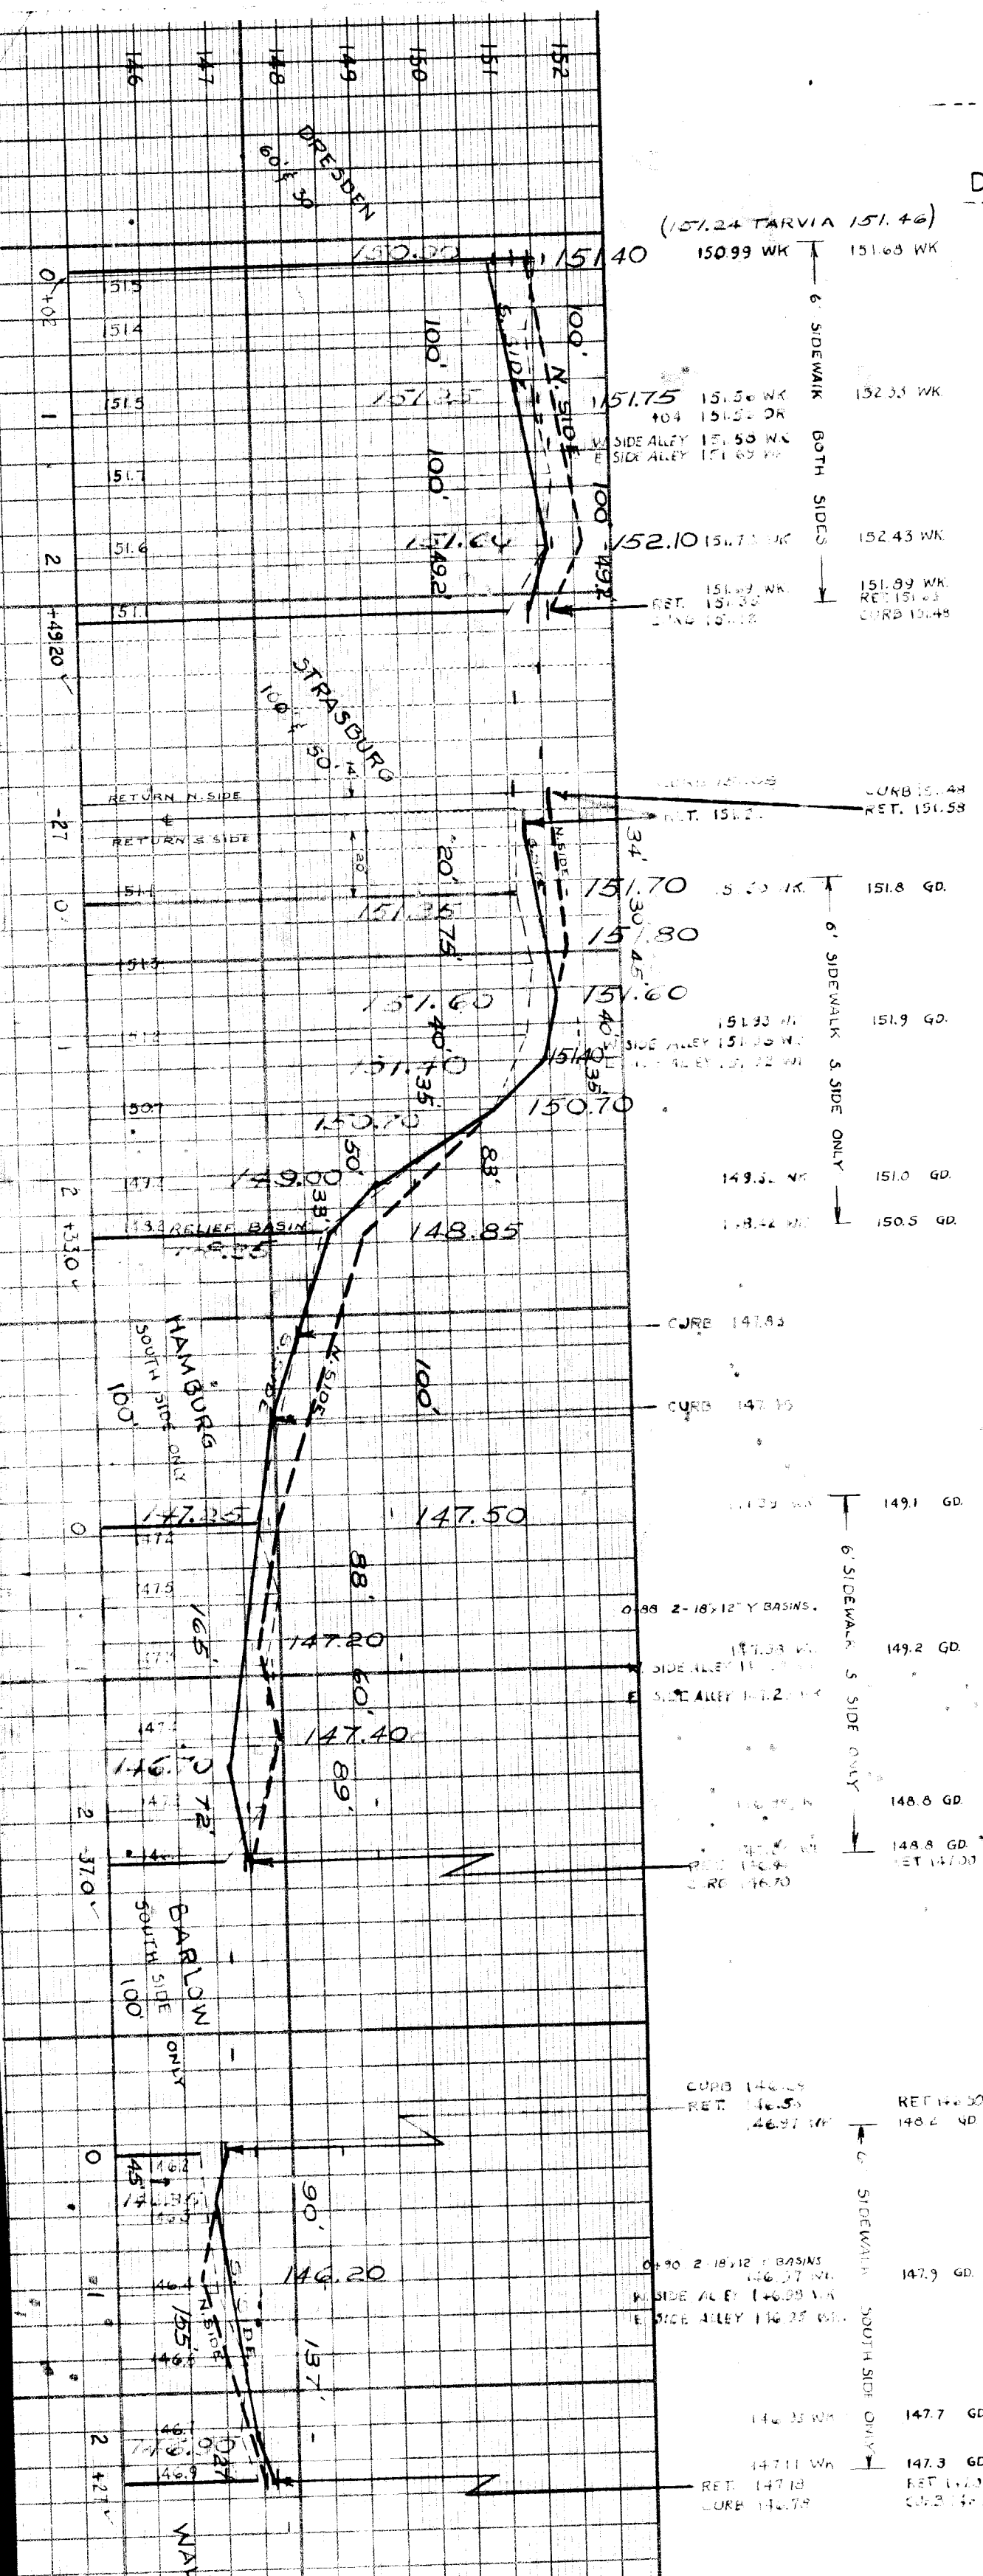

DETAIL AT ①