

DEPARTMENT OF PUBLIC WORKS DETROIT
CITY ENGINEER'S OFFICE --- DIVISION OF PAVING DESIGN
STREET PAVING PLAN

CARD NO. **(X)**
 INDEX TOPO NO. **78**
 NO. **117**
 RECORD NO. **(O)**

ASSIGN. NO. **378B 9**
 PETITION NO. _____

NAME OF STREET: **PARKLAND**
 FROM: **E.P.L. OF WEST PARKWAY**
 TO: **W.P.L. OF BEAVERLAND**

1" = 100' 10' UNIFORM AT STREET INTERSECTIONS EXCEPT AS NOTED
 REQUESTED BY **WEBER** 9-20-50

BENCH MARKS
 P.L.B.M. #117-252 S.W. COR. PARKLAND & TIREMAN 135.763
 A IN GATE OF DE T. WATER SUPPLY M.H. SE. COR. PARKLAND & W. PARKWAY 142.92
 TOP OF HYD. W. SIDE OF W. PARKWAY OPP. HOUSE # 6667 145.55
 P.L.B.M. #118-250 S.W. COR W. PARKWAY & JOY RD. 137.978

NOTE:
 FOR SYMBOLS (A) ETC. SEE STD. DETAIL DWG. NO. C-327

THIS STREET IS A SECONDARY HIGHWAY. CITY ASSESSORS SHOULD REDISTRIBUTE THE ASSESSED COST ACCORDING TO BENEFITS DERIVED FROM A 30 FT. RESIDENTIAL STREET.

DESIGNED BY: *W. Owens*
 DRAWN BY: **W. OWENS**
 TRACED BY: _____
 CHECKED BY: *Robert Brown*
 APPROVED: _____
 CITY ENGINEER

BOOK 1572	PAGE 47
DATE 10-22-47	DRAWING 5-8-51
W.O. AMB	GRADE AMB
W.O. AMB	LENGTH 222.84
CITY	LENGTH 10.00
TOTAL	LENGTH 232.84

TREE REMOVAL SCHEDULE

NO.	KIND	SIZE	STA.
2	ELM	1" 10"	0+00 TO 0+42
1	POPLAR	12"	0+65
1	"	12"	2+22
1	"	12"	2+32

QUANTITIES	ESTIMATED	FINAL
EXCAVATION CU. YDS.	LOTS	CITY
NEW CURBS LIN. FT.	LOTS	CITY
PAVING SQ. YDS.	LOTS	CITY
MANHOLES	ADJUST	CONSTRUCT
SEWERS 12" LIN. FT.	ADJUST	CONSTRUCT


NOTE:
 BEFORE STARTING CONSTRUCTION CONTRACTOR MUST CHECK WITH UTILITIES FOR LOCATIONS OF EXISTING STRUCTURES WHETHER OR NOT INDICATED ON PLANS.

PLAN SCALE DISTORTED
 LOTS & ALLEYS 1" = 100'
 STREET WIDTHS 1" = 50'

DRAINAGE COMPLETED
 PAVING COMPLETED

SEWER REVISIONS

C-324A	C-390	C-587	C-739B
C-325	C-524	C-733	C-938
C-326A	C-585	C-739	C-1608
C-327	C-586	C-739A	

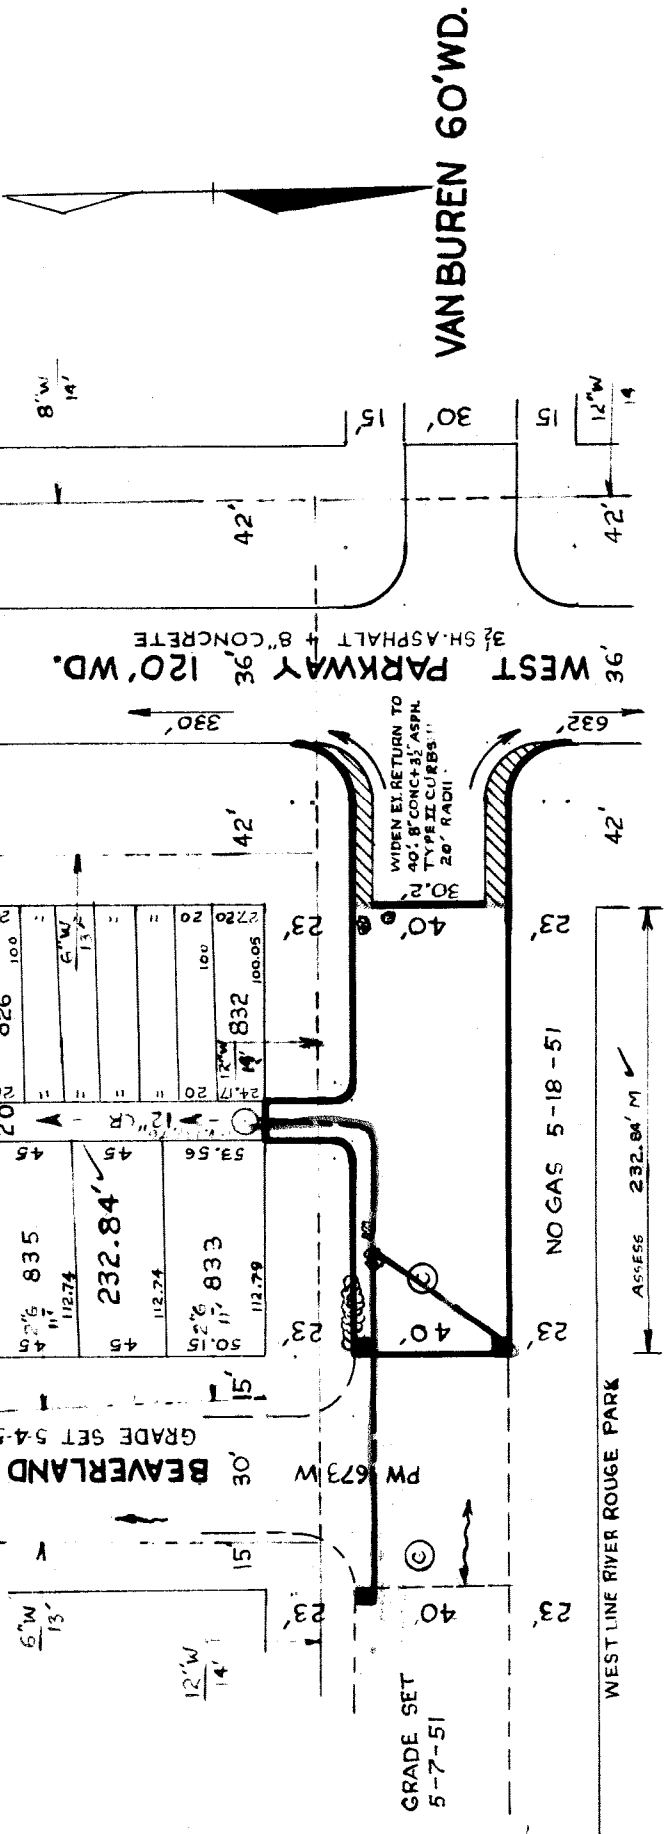

GRADE SET 5-7-51

142.87 WK	141.50
142.86 WK	143.30
142.76 WK	142.90 WK
142.66 WK	142.97 WK
143.20 WK	143.20 WK
142.26	142.59 RETURN
142.00	GUTTER
141.87 WK	142.87 WK
141.84	CURB
141.78	GUTTER

