

SEWER	C-327A	C-390	C-587	C-739B
REVISIONS	C-325	C-524	C-733	C-938
	C-326A	C-585	C-739	C-1608
	C-327	C-586	C-739A	

NOTE:
BEFORE STARTING CONSTRUCTION CONTRACTOR MUST CHECK WITH UTILITIES FOR LOCATIONS OF EXISTING STRUCTURES WHETHER OR NOT INDICATED ON PLANS.

PLAN SCALE DISTORTED
LOTS & ALLEYS 1" = 100'
STREET WIDTHS 1" = 50'

DRAINAGE COMPLETED
PAVING COMPLETED

QUANTITIES	ESTIMATED	FINAL	QUANTITIES	
			LOTS	CITY
EXCAVATION CU. YDS.				
NEW CURB LIN. FT.				
PAVING SQ. YDS.				
SIDEWALK SQ. FT.				
MANHOLES ADJUST				
CONSTRUCT				
ADJUST				
BASINS				
SEWERS 12" LIN. FT.				

HOR. SCALE 1" = 100'	BOOK 1572	PAGE 47
VER. SCALE 1" = 2'	LEVELS 10-22-47	
DATE DRAWING 5-7-51		
CITY	137066	68533
LOT	131066	65533
1/4 LENGTH	60100	30100
1/2 LENGTH	137066	68533

DESIGNED BY *W. Owens*
DRAWN BY *W. Owens*
TRACED BY
CHECKED BY *W. Owens*
APPROVED *W. Owens*
ENGINEER OF STREETS
CITY ENGINEER

CARD NO. (X)



DEPARTMENT OF PUBLIC WORKS DETROIT
CITY ENGINEER'S OFFICE - DIVISION OF PAVING DESIGN
STREET PAVING PLAN
PARKLAND

NAME OF STREET **PARKLAND**
FROM **N.P.L. OF CONSTANCE**
TO **E.P.L. OF BEAVERLAND**

INDEX TOPO NO. 78
TOPO NO. 117

RECORD NO. 78

ASSIGN NO. 325A/20
SHEET 1 OF 1 SHEETS
PETITION NO. 6257

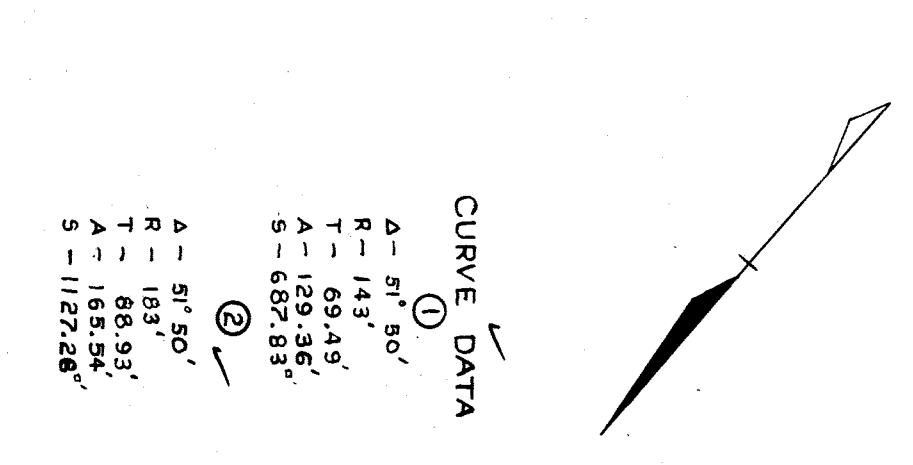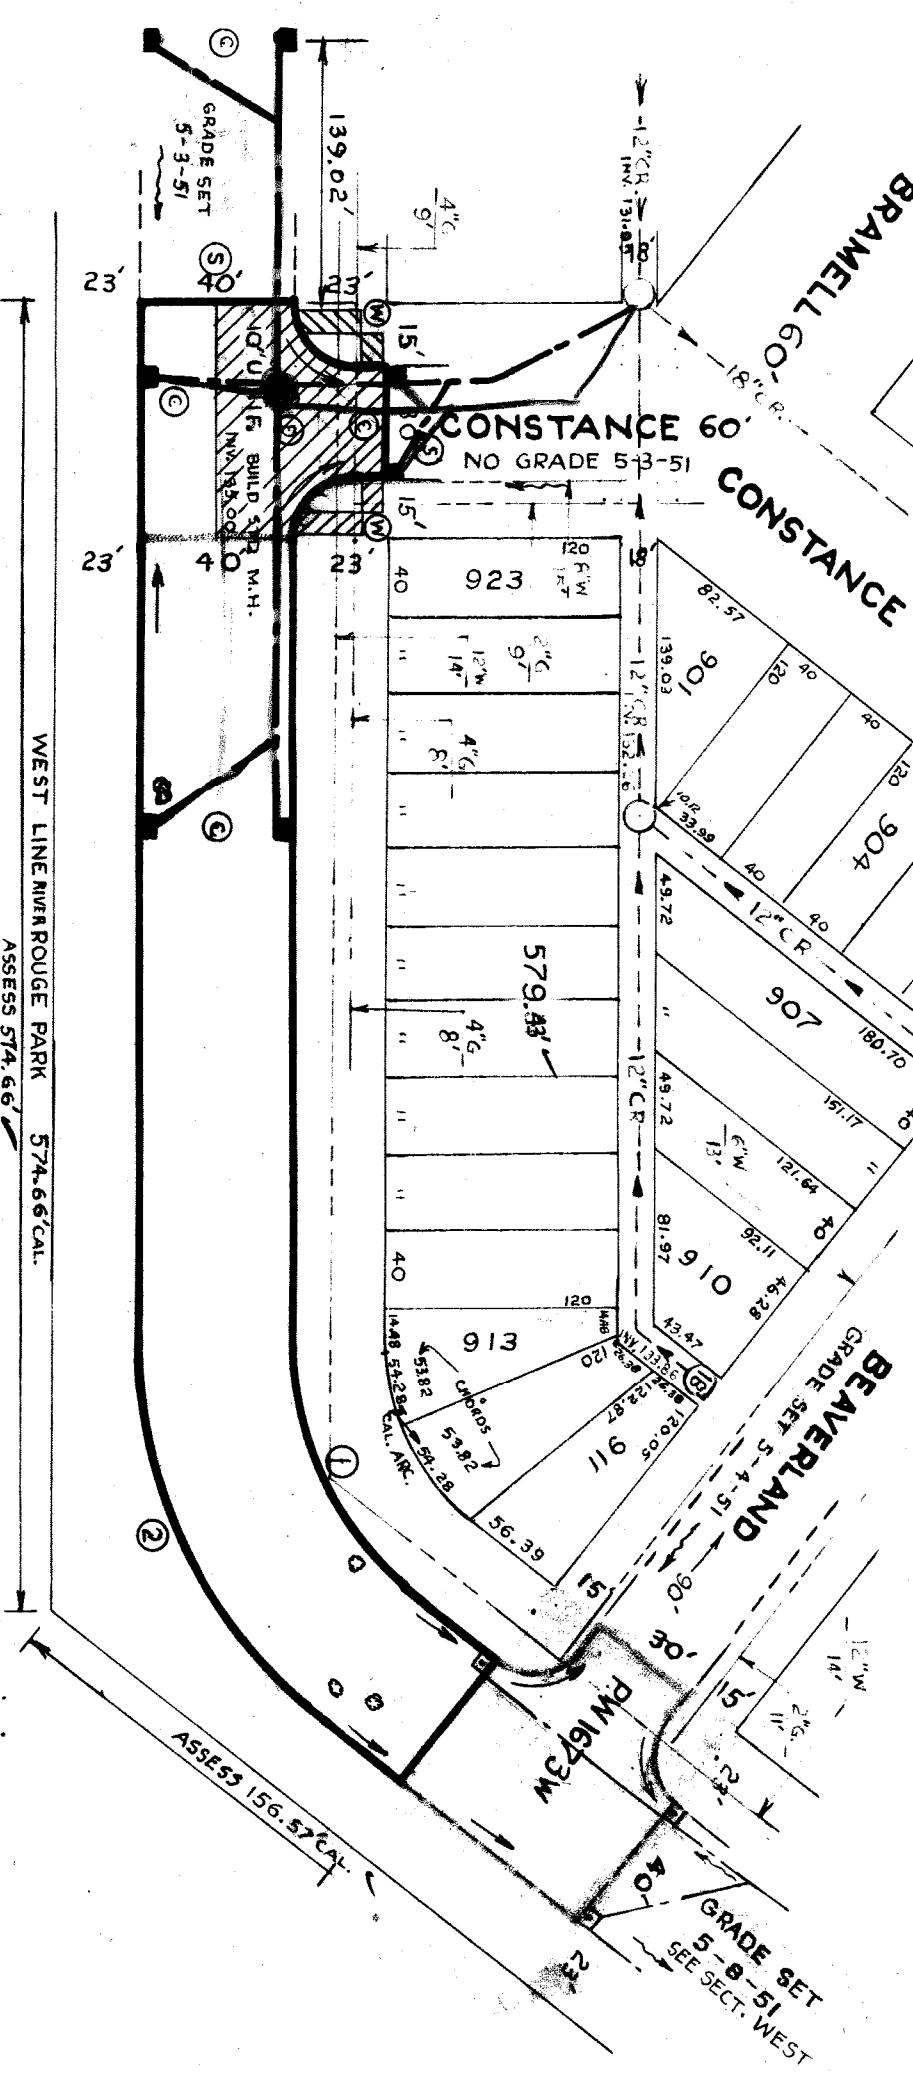

CURVE DATA

- 1 - 51' 50'
- R - 183'
- T - 69.49'
- A - 129.36'
- S - 687.83'
- 2 - 51' 50'
- R - 183'
- T - 69.49'
- A - 129.36'
- S - 687.83'

NOTE:
FOR SYMBOLS (A) ETC. SEE STD. DETAIL DWG. NO. C-327

NOTE:
D.P.W. TO INSTALL DRAINAGE, CONTRACTOR TO ADJUST.

NO.	KIND	SIZE	STA.
2	POPULAR	12"	1+19
1	ELM	4"	5+88
1	POPULAR	10"	6+10
1	"	12"	6+21

THIS STREET IS A SECONDARY HIGHWAY. CITY ASSESSORS SHOULD REDISTRIBUTE THE ASSESSED COST ACCORDING TO BENEFITS DERIVED FROM A 30 FT. RESIDENTIAL STREET.

