

CONTRACT NO. B.W.

# DEPARTMENT OF PUBLIC WORKS DETROIT

CITY ENGINEER'S OFFICE --- DIVISION OF PAVING DESIGN

## STREET PAVING PLAN

NAME OF STREET: **PARKLAND**  
FROM: **5.7' N. OF N.P.L. OF TIREMAN**  
TO: **S.P.L. OF LAMPHERE**

ASSIGN. NO. 928 B-9  
PETITION NO. \_\_\_\_\_

INDEX TO P.O. NO. **78 117**  
RECORD NO. \_\_\_\_\_

SHEET OF SHEETS: **1** OF **1**

WIDTH: **40'**

DESIGNED BY	<i>J.W. Larsen</i>
DRAWN BY	<i>J.W.L.</i>
TRACED BY	<i>REAR</i>
CHECKED BY	<i>W. J. Waller</i>
APPROVED	<i>W. J. Waller</i>
ENGINEER OF STREETS CITY ENGINEER	

BOOK	1572	PAGE	97			
LEVELS	10-22-97	DATE DRAWING	5-1-51			
CHECKED	AMB	PROFILE	JL			
CHECKED	AMB	GRADE	AMB			
LOT#	2L	2134	33	LENGTH	1067	16
CITY	2L	103	59	LENGTH	51	80
TOTAL	2L	2237	92	LENGTH	1118	96
COST ADVERTISING		COST INSPECTION		CITY		


QUANTITIES		ESTIMATED		FINAL	
EXCAVATION	CU. YDS.	LOTS	CITY	LOTS	CITY
NEW CURB	LIN. FT.				
PAVING	SO. YDS.				
SIDEWALK	SO. FT.				
MANHOLES	ADJUST				
BASINS	ADJUST				
SEWERS-12"	CONSTRUCT				
	CONSTRUCT				
	CONSTRUCT				

NOTE: BEFORE STARTING CONSTRUCTION CONTRACTOR MUST CHECK WITH UTILITIES FOR LOCATIONS OF EXISTING STRUCTURES WHETHER OR NOT INDICATED ON PLANS.

PLAN SCALE DISTORTED  
LOTS & ALLEYS 1" = 100'  
STREET WIDTHS 1" = 50'

DRAINAGE COMPLETED  
PAVING COMPLETED

SEWER	REVISIONS
C-324A	C-390
C-325	C-524
C-326A	C-585
C-327	C-586
	C-739B
	C-733
	C-739
	C-160B
	C-739A

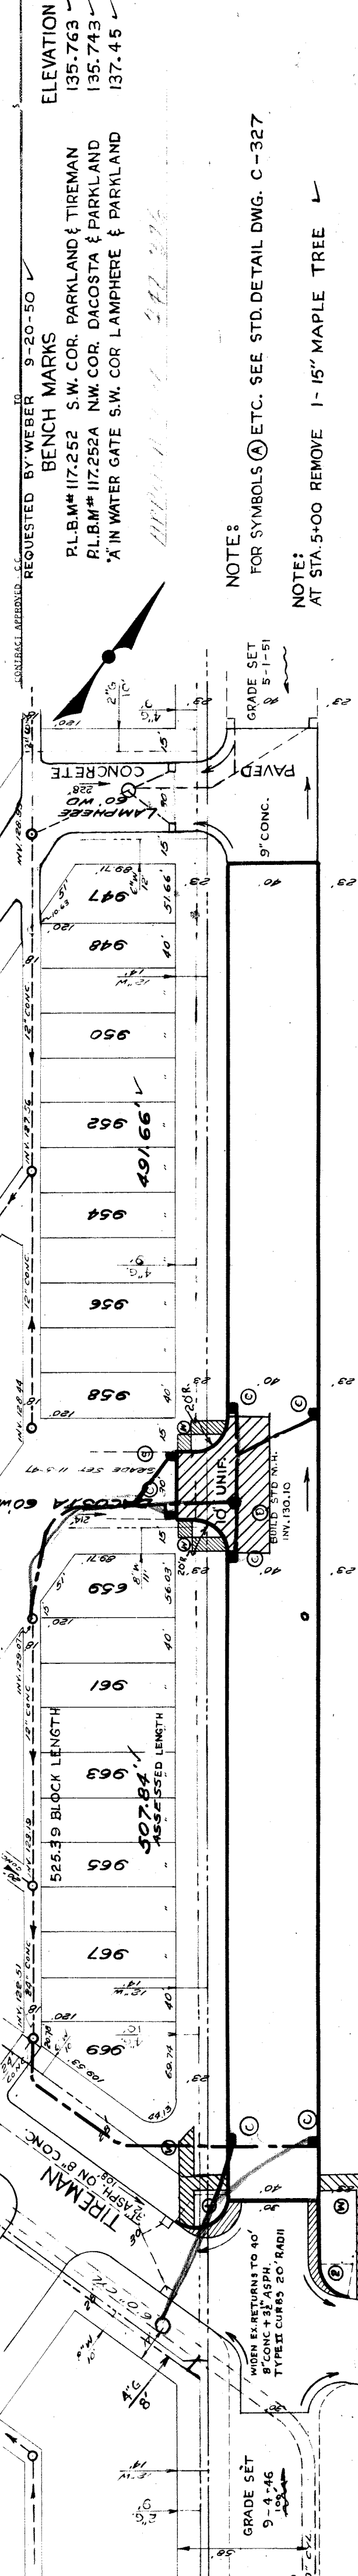


REQUESTED BY WEBER 9-20-50  
BENCH MARKS  
P.L.B.M# 117.252 S.W. COR. PARKLAND & TIREMAN  
P.L.B.M# 117.252A NW. COR. DACOSTA & PARKLAND  
\*A IN WATER GATE S.W. COR. LAMPHERE & PARKLAND

NOTE: FOR SYMBOLS (A) ETC. SEE STD. DETAIL DWG. C-327

NOTE: AT STA. 5+00 REMOVE 1-15" MAPLE TREE

### CURVE DATA

①	126.26'
A	20'
R	39.62'
T	44.13'
A	351.10'
S	
②	77.16'
A	20'
R	15.98'
T	26.37'
A	50'
S	

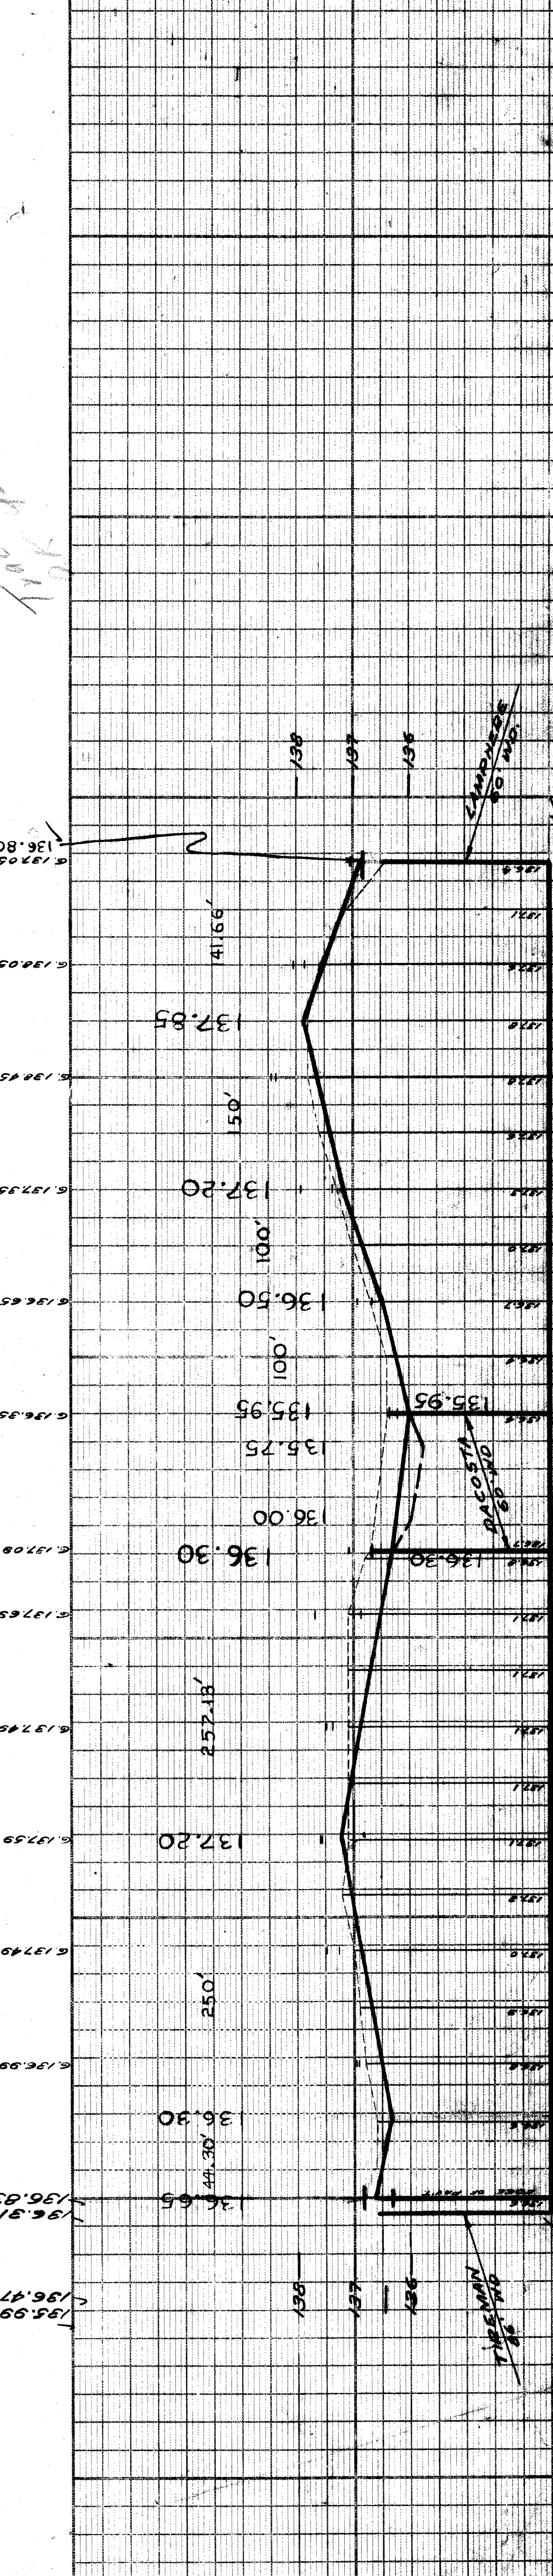

WEST LINE RIVER ROUGE PARK  
RIVER ROUGE PARK  
1134+83' ASSESSED LENGTH  
525.9 BLOCK LENGTH  
507.84' ASSESSED LENGTH  
6' MAX GOOD CONDITION W.S. ONLY