

STEP 1	RECONSTRUCT CONCRETE CURBS AND 10 FT. WIDENINGS SEE SPECIAL DETAIL # 733
STEP 2	CONSTRUCT CONCRETE/RTTIONS AND 10 FT. WIDENINGS SEE SPECIAL DETAIL # 733
STEP 3	SLAB IN WARREN AVE TO BE 6" WIDE PER TYPE OF CURB


NOTE	BEFORE STARTING CONSTRUCTION CONTRACTOR MUST CHECK WITH UTILITIES FOR LOCATIONS OF EXISTING STRUCTURES WHETHER OR NOT INDICATED ON PLANS
PLAN SCALE DISTORTED	LOTS & ALLEYS
DRAINAGE COMPLETED	STREET WIDTHS
PAVING COMPLETED	

QUANTITIES	ESTIMATED	FINAL
EXCAVATION - CU YDS	147.1	143
NEW CURB - LIN FT	17	
PAVING - SQ YDS	3,531	294
SIDEWALK - SQ FT		486
MANHOLES - ADJUST		
CONSTRUCT		
ADJUST		
REVERT TO LIN FT		
REVERT TO LIN FT		
REVERT TO LIN FT		
REVERT TO LIN FT		

EST. DATE	1/10/09	REV. DATE	1/10/09
NEW SHEET	2	REV. SHEET	5
NEW DRAWING	1	REV. DRAWING	4
NEW PLAN	1	REV. PLAN	1
CHECKED BY	S. P. L.	DATE	1/10/09
DRAWN BY		SCALE	AS SHOWN
TOTAL AREA	1,625.75	TOTAL LENGTH	75.03
COST ESTIMATING		COST PER LINEAL FOOT	47.85
LAST INVESTIGATION		COST INVESTIGATION	812,098

DESIGNED BY	S. P. L. OF MAJESTIC
DRAWN BY	
CHECKED BY	
APPROVED BY	
DATE	1/10/09

DEPARTMENT OF PUBLIC WORKS  
CITY ENGINEERS OFFICE - DIVISION OF PAVING DESIGN  
STREET PAVING PLAN  
PARKLAND  
P. L. OF WARREN  
S. P. L. OF MAJESTIC  
AP 196-25A  
1/10/09

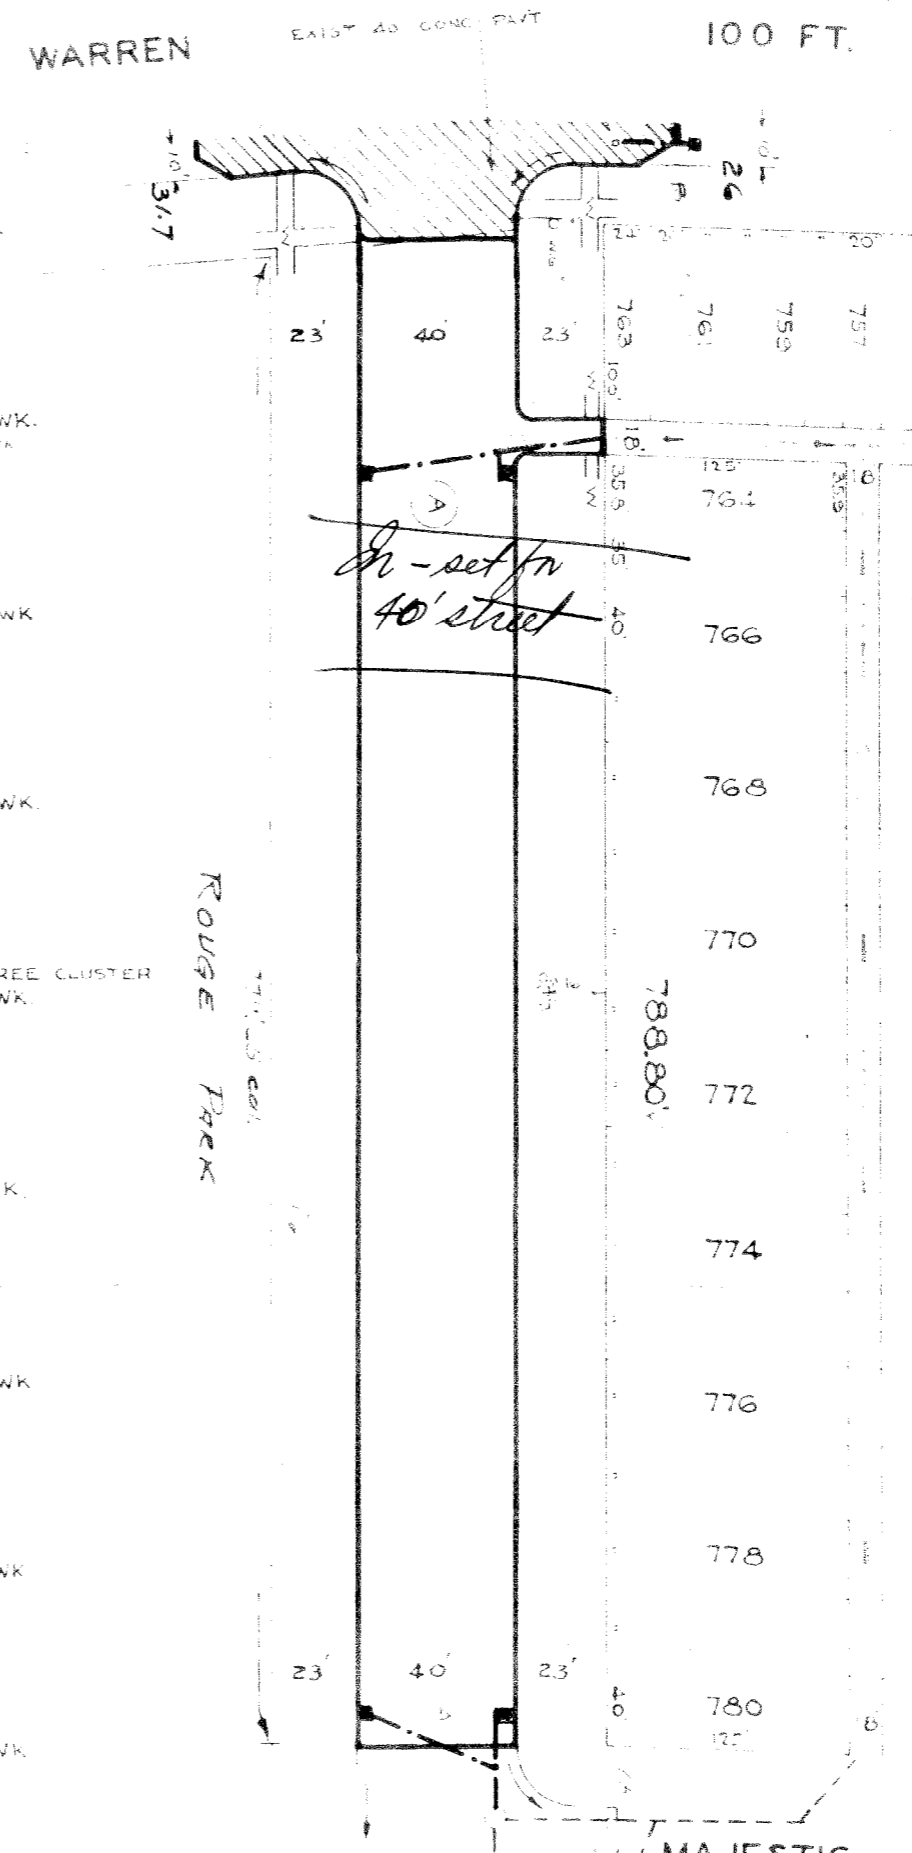

MAJESTIC 60 FT.  
40' ROAD 30'  
6' SIDE

SEE SECTION NORTH

BENCH MARKS

ELEV.

CONTRACTOR SHALL FURNISH AND INSTALL ALL STD. FLAT TYPE CATCH BASIN FRAMES AND GRATES

CONTRACTOR SHALL FURNISH AND INSTALL ALL STD. FLAT TYPE CATCH BASIN FRAMES AND GRATES

CONTRACTOR SHALL FURNISH AND INSTALL ALL STD. FLAT TYPE CATCH BASIN FRAMES AND GRATES

