

308 1-10-47  
AP

SEWER	REVISIONS	SUPPLEMENTARY DETAILS

NOTE:  
BEFORE STARTING CONSTRUCTION CONTRACTOR MUST CHECK WITH UTILITIES FOR LOCATIONS OF EXISTING STRUCTURES WHETHER OR NOT INDICATED ON PLANS  
NOT  
PLAN SCALE DISTORTED  
LOTS & ALLEYS 1"=100'  
STREET WIDTHS 1"=100'


QUANTITIES	ESTIMATED	FINAL
EXCAVATION CU YDS.	LOTS	CITY
2,990	279	
NEW CURB LIN FT.	7223	672
PAVING SQ YDS.	936	
SIDWALK SQ FT.	4	
MANHOLES	4	
BASINS	10	
SEWER 18" LIN FT.	770	
SEWER 24" LIN FT.		

HOR SCALE 1"=100'	NO. 1048	PAGE 72
VER SCALE 1"=2'	DATE 9-8-46	
PLAN A.F.	PROFILA	T.K.
CHECKED 5.5.	GRADE	5.5
COMPUTED	CHECKED	5.5
REK		
LOTS 31	3171 26	1685 43
CITY 21	187 39	93 69
TOTAL 21	3358 64	1679 32

DESIGNED BY S. SHROVER  
DRAWN BY F. FINEBERG  
CHECKED BY SENYAN R. ROOM  
APPROVED BY  
Martin Q. Ziegler  
ASST. CITY ENGINEER


CARD NO.	INDEX TO RECORD NO.
	78 109
	78 117

DEPARTMENT OF PUBLIC WORKS DETROIT  
CITY ENGINEERS OFFICE - DIVISION OF PAVING DESIGN  
STREET PAVING PLAN  
PARKLAND  
S.P.L. OF MAJESTIC  
N.P.L. OF ROCKDALE  
AP 1966-255  
ASSIGNMENT NO. 7935

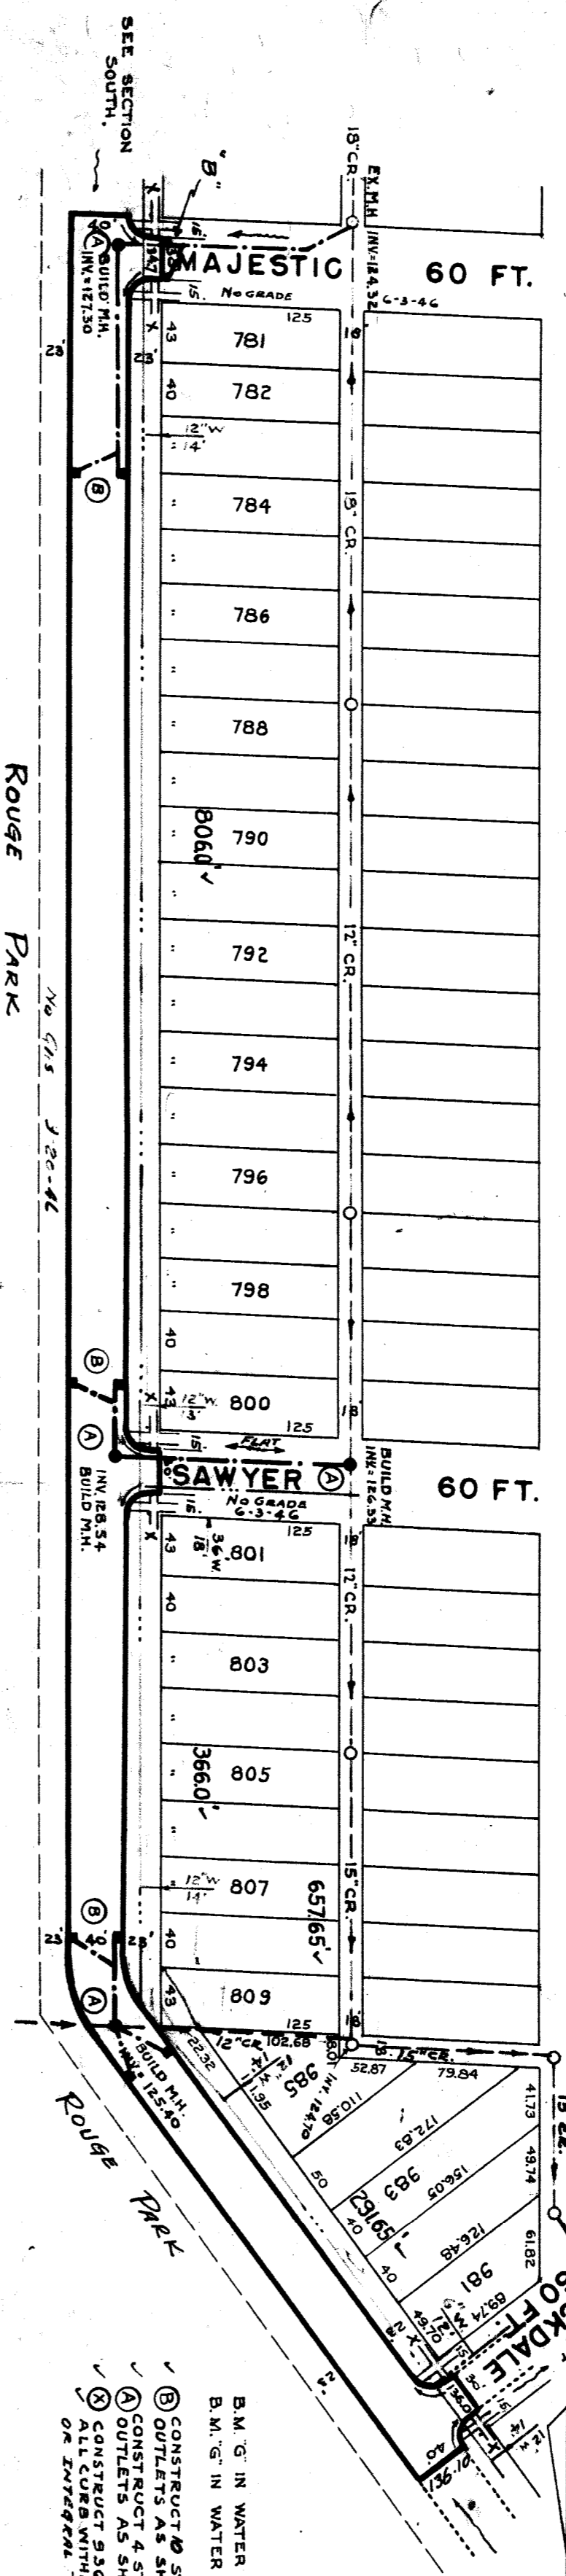

135.00 GD.	135.37 WK.
135.00 GD.	134.83 WK.
134.2 GD.	134.67 WK.
134.2 GD.	134.60 WK.
134.4 GD.	134.63 WK.
135.1 GD.	135.15 WK.
135.4 GD.	135.58 WK.
135.9 GD.	135.70 WK.
135.7 GD.	135.40 WK.
135.0 GD.	135.18 WK.
134.7 GD.	134.90 WK.
134.0 GD.	134.65 WK.
133.7 GD.	134.45 WK.
133.1 GD.	133.83 WK.
134.5 GD.	134.26 WK.
134.5 GD.	135.03 WK.
135.0 GD.	135.64 WK.
135.2 GD.	136.35 WK.
135.4 GD.	136.45 WK.

APPLICATION # 248-21  
2-12-46  
PET#3819 TO IMPROVE 400 FT. N. OF SAWYER  
C.C. 12/24/46  
SEE SECTION NORTH  
APPLICATION 248-335 305 F. FERRY  
400 S. OF SAWYER TO THIELMAN 12-11-47  
Requested By Weber 3-19-48

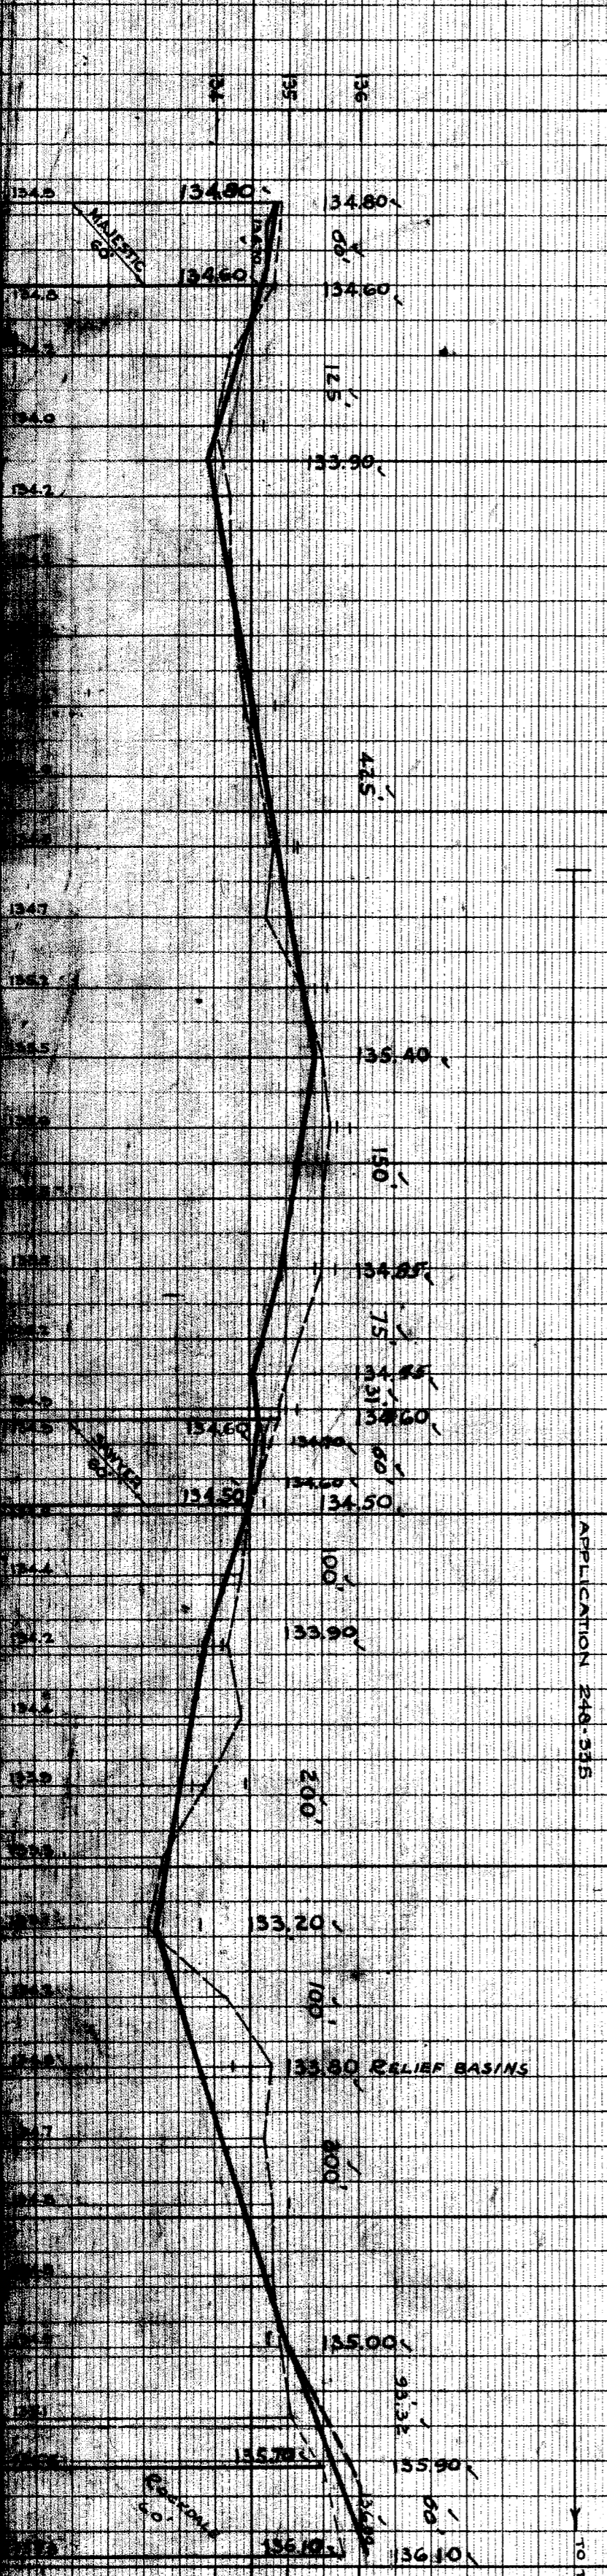

APPLICATION 248-335  
TO THIELMAN

- ⊙ CONSTRUCT STD. 18" x 12" V-BASINS COMPLETE AND CONNECT TO EXISTING
- ⊙ OUTLETS AS SHOWN
- ⊙ CONSTRUCT 4 STD. M.HOLES COMPLETE AND CONNECT TO EXISTING
- ⊙ OUTLETS AS SHOWN
- ⊙ CONSTRUCT 936 SQ. FT. OF 4" WALK-6" F.W.D. ALL CURBS WITHIN STREET INTERSECTIONS TO BE SEPARATE - TYPE II OR INTERNAL TYPE III.