

DEPARTMENT OF PUBLIC WORKS DETROIT
 CITY ENGINEERS OFFICE - DIVISION OF PAVING DESIGN
STREET PAVING PLAN
PATTON

NAME OF STREET: **23' S. OF N.P.L. OF PEMBROKE**
 FROM: **15' N. OF S.P.L. OF TROJAN**
 TO: _____
 ASSIGN NO. **325A622**
 SHEET NO. **309**
 SHEETS OF **1**

CONTRACT APPROVED - CC
PET. NO. 309 A. ETENHEIMER 1-31-50 25% P.L.
 BENCH MARKS
 P.L.B.M. # 115-254A N.E. COR.
 BRAILE & PEMBROKE
 WATER GATE ON TROJAN
 EAST OF BRAILE
 ELEV. **162.454**
165.67

SEWER	REVISIONS	SUPPLEMENTARY DETAILS
C-324A	C-390	C-587
C-325	C-524	C-733
C-326A	C-585	C-739
C-327	C-586	C-739A


NOTE: BEFORE STARTING CONSTRUCTION CONTRACTOR MUST CHECK WITH UTILITIES FOR LOCATIONS OF EXISTING STRUCTURES WHETHER OR NOT INDICATED ON PLANS.
 PLAN SCALE DISTORTED
 LOTS & ALLEYS 1" = 100'
 STREET WIDTHS 1" = 90'
 DRAINAGE COMPLETED
 PAVING COMPLETED

QUANTITIES	ESTIMATED	FINAL
EXCAVATION CU. YDS.		
NEW CURBS LIN. FT.		
PAVING SQ. YDS.		
SIDEWALK SQ. FT.		
MANHOLES ADJUST		
CONSTRUCT ADJUST		
BASINS		
SEWER-12" LIN. FT.		

HOR. SCALE 1" = 100'	BOOK 1668	PAGE 39
VER. SCALE 1" = 2'	DATE LEVELS 2-28-50	DRAWING 2-11-50
PLAN	PROFILE	CH/CS
CHECKED	GRADE	COMPUTED
LOT# 2L	2300 01	LENGTH 1150 01
CITY 2L	236	LENGTH 118
TOTAL 2L	2536 01	LENGTH 1268 01
CITY		


DESIGNED BY
 DRAWN BY **Mr. H. Smith Jr.**
 TRACED BY
 CHECKED BY **Robert R. Reym**
 APPROVED
W. W. W.
 ENGINEER OF STREETS
 DEPUTY CITY ENGINEER

CARD NO. _____
 INDEX TOPO NO. **72**
 INDEX NO. **115**
 RECORD NO. _____
 TYPE OF PAVEMENT **B. 6 B**
 ONE COURSE CONCRETE - INTEGRAL CURB
 8" UNIFORM AT STREET INTERSECTIONS EXCEPT AS NOTED
 WIDTH **30'**

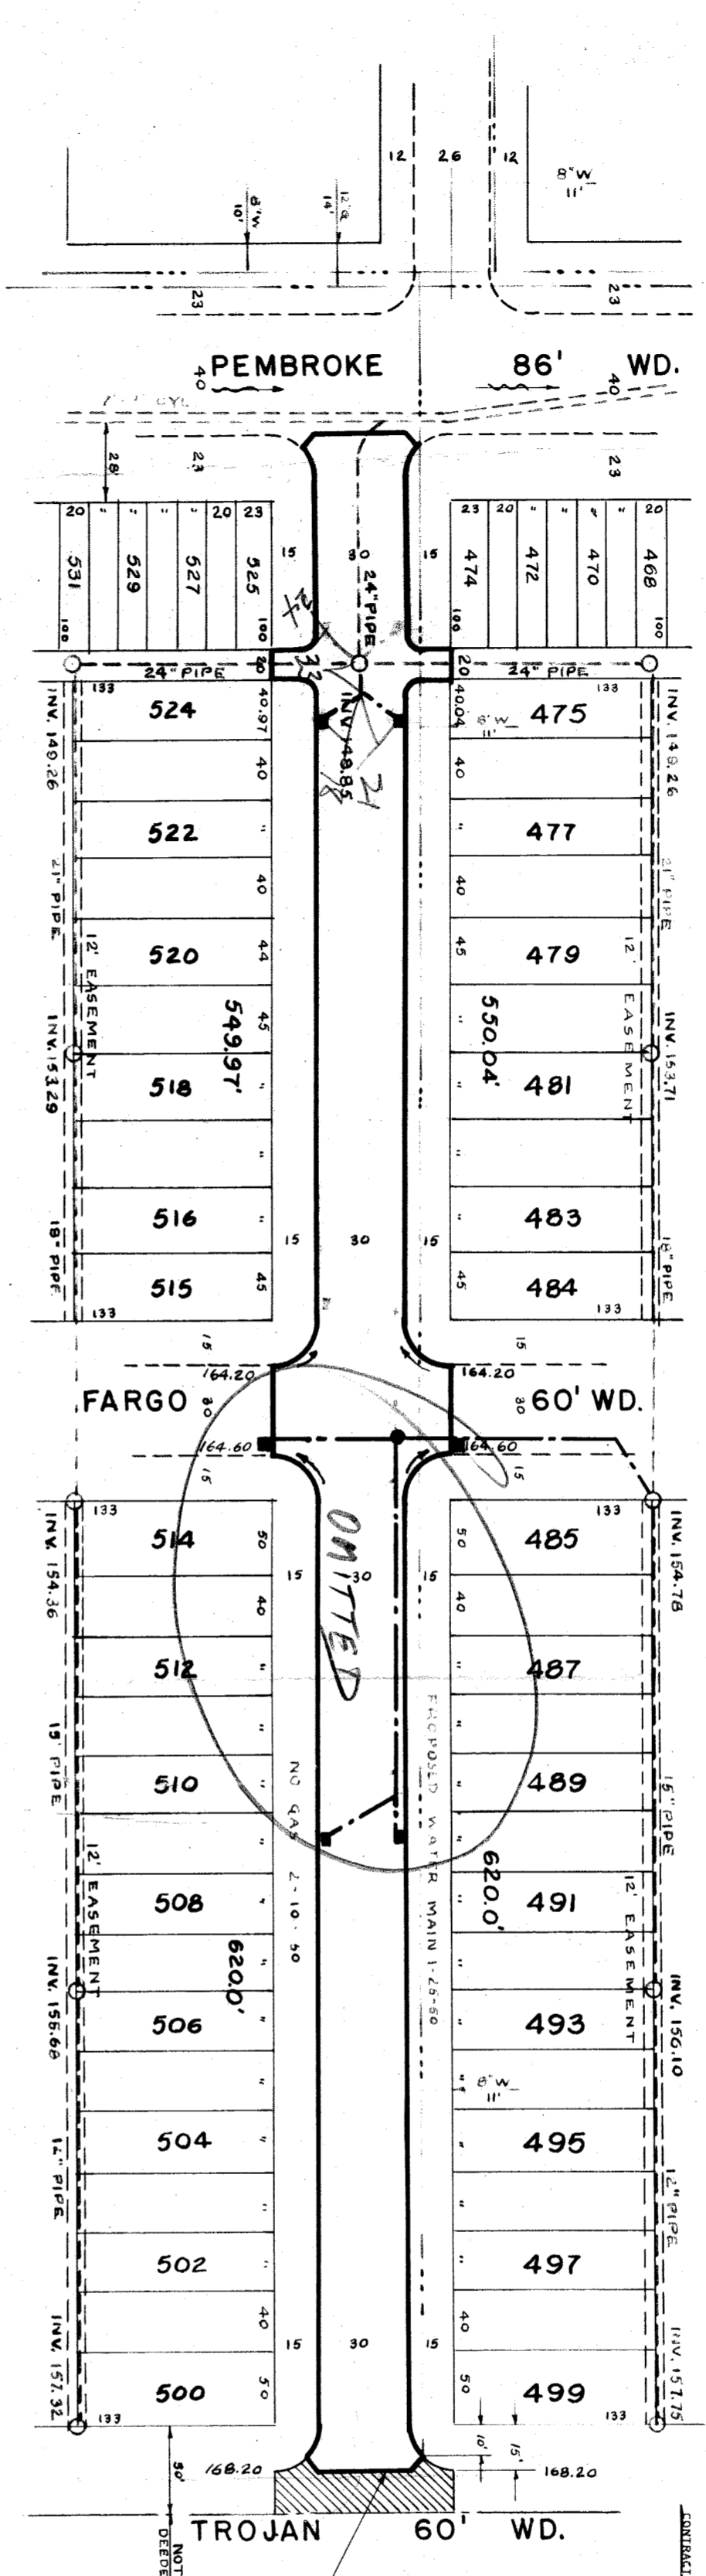

162.45
 161.71
 162.01
 162.69
 163.19
 162.29
 163.39
 164.25
 164.35
 163.85
 164.35
 165.85
 166.55
 166.75

162.81
 161.71
 162.01
 162.69
 163.19
 162.29
 163.39
 164.25
 164.35
 163.85
 164.35
 165.85
 166.55
 166.75

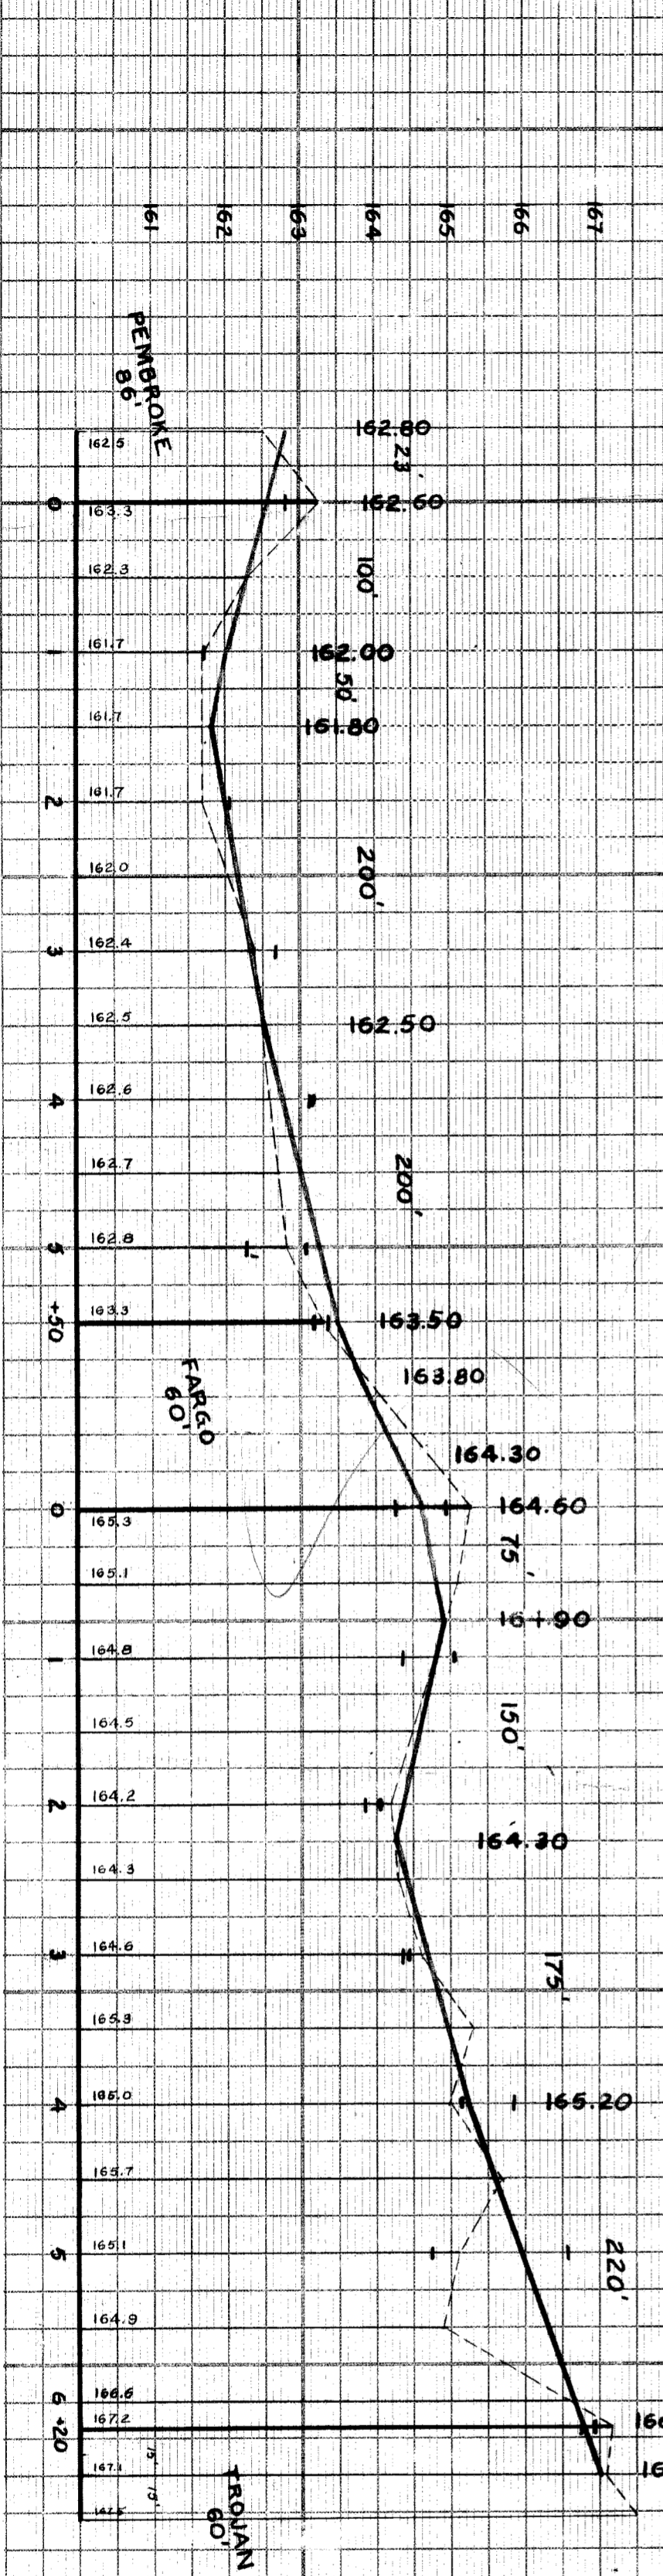

161
 162
 163
 164
 165
 166
 167

161
 162
 163
 164
 165
 166
 167