


SEWER	REVISIONS	DATE	BY
C-384-A	C-387	C-733	C-739-B
C-385	C-390	C-739	
C-386	C-524	C-739-A	

NOTE:
BEFORE STARTING CONSTRUCTION CONTRACTOR
MUST CHECK WITH UTILITIES FOR LOCATION OF
EXISTING STRUCTURES WHETHER OR NOT BLDG
LIES ON PLANS
PLAN SCALE DISTORTED
CHECK ALL DIMENSIONS
CHECK WIDTHS
1" = 100'
1" = 50'


QUANTITIES	ESTIMATED	FINAL
EXCAVATION CU YDS	LOTS	CITY
NEW CURB LIN FT	LOTS	CITY
PAVING SQ YDS	LOTS	CITY
SIDE WALK SQ FT	LOTS	CITY
MANHOLE ACC'D	LOTS	CITY
BANKS ACC'D	LOTS	CITY
SEWER 12" DIA. FT	LOTS	CITY
SEWER 18" DIA. FT	LOTS	CITY

HOR SCALE 1" = 100'	VER SCALE 1" = 2'	BOOK 1407	PAGE 10
PLAN AREA 577,110	PERIMETER 577,110	AREA 118,048	PERIMETER 60,100
AREA 2,360,951	PERIMETER 120,100	AREA 1,240,148	PERIMETER 124,048

DESIGNED BY: *A. Fisher*
DRAWN BY: *Robert J. ...*
CHECKED BY: *Robert J. ...*
APPROVED BY: *R. J. Patton*
log w/ release
Martin R. ...
ASST. DIST. ENGINEER

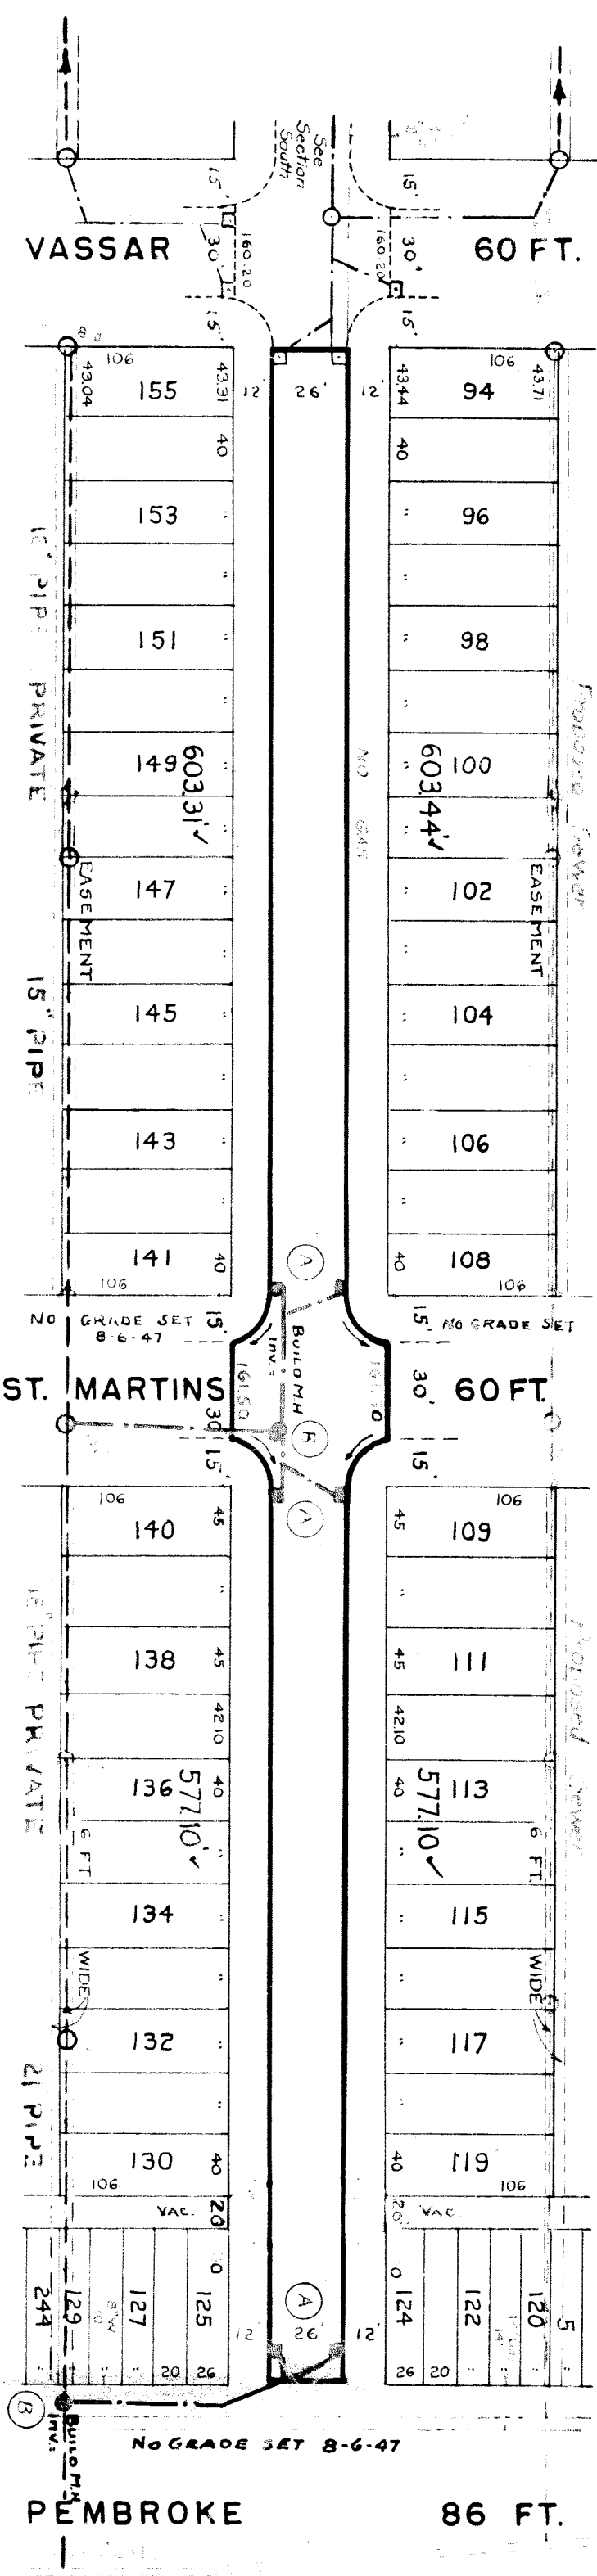

160.26	Ga.	160.01	WK.
161.0	G	161.4	G
161.7	G	160.7	G
162.1	G	162.3	G
162.4	G	162.1	G
162.8	G	162.9	G
162.9	G	162.9	G
163.1	G	162.9	G
163.3	G	161.7	G
163.5	G	161.1	G
163.9	G	163.0	G
164.2	G	162.2	G
164.3	G	162.0	G
164.4	G	162.3	G
164.7	G	161.6	G
164.8	G	161.8	G

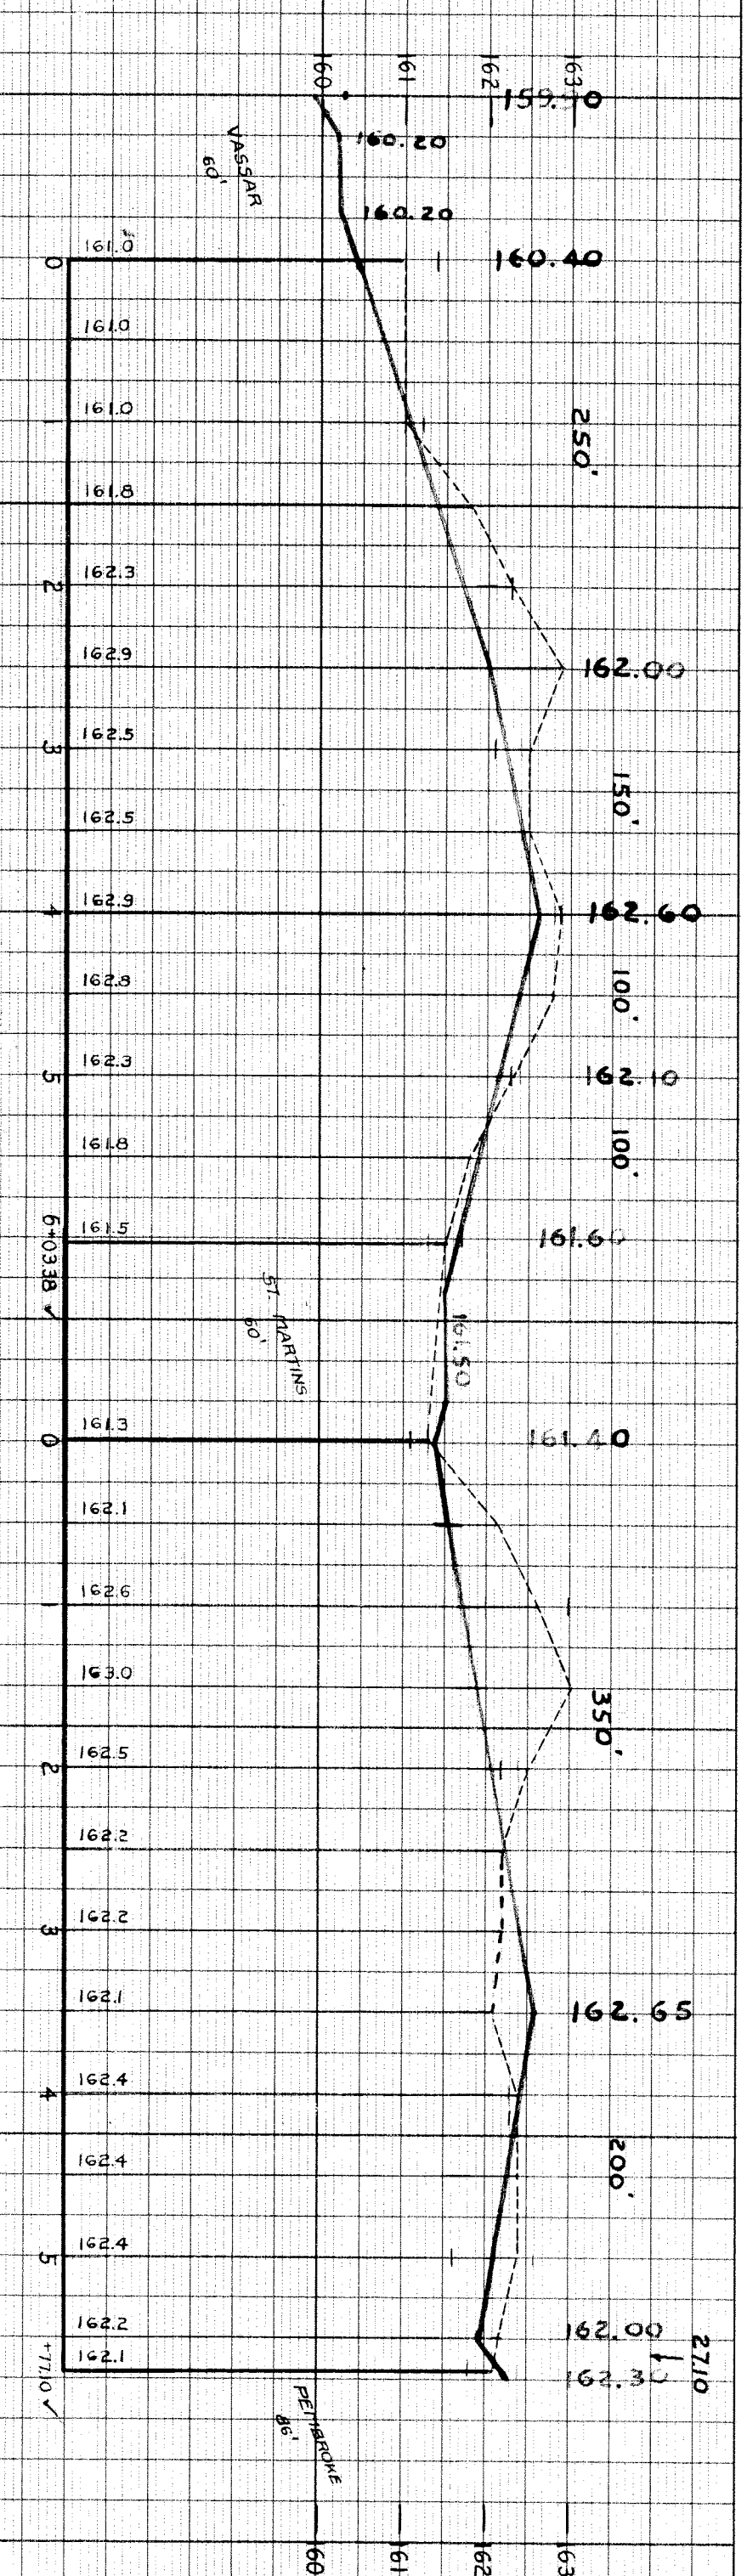

DEPARTMENT OF PUBLIC WORKS
CITY ENGINEERS OFFICE - DIVISION OF PAVING DESIGN
STREET PAVING PLAN
PATTON
N.P.L. OF VASSAR
S.P.L. OF PEMBROKE
259-2
7886

TYPE OF PAVEMENT: 8-6-8 one course concrete
Subscore integral, Side 8 uniform street intersections
Requested by R.A. Shields, 401 Dime Bldg 1-21-46
Application 248-84 Dated 3-11-46

BENCH MARKS
ELEV

P.L.B.M. # 115-254-A - NE. Cor. Braille & 7 Mile 159.089
Top of Hyd. N.E. Cor. Cambridge & Braille 163.52
" " " S.E. " Braille & Vassar 163.70
" " " S.W. " Patton & " 163.09
Spike in Poplar Tree - NW. Cor. St. Martins & Vassar 161.86
P.L.B.M. # 115-254-A - NE. Cor. Braille & Pembroke 162.49
162.454 Rec.

(A) CONSTRUCT 6 STD. 18" DIA. MANHOLES COMPLETE AND CONNECT AS SHOWN
(B) CONSTRUCT 2 STD. MANHOLES COMPLETE AND CONNECT AS SHOWN