

REVISIONS 11-12-42
 Location of N.H.
 S. of Moross (See Note)


JOB NO.
 BLUE PRINT ISSUED FOR:
 GRADE ONLY
 CATCH BASINS
 PAVING-CLASS.
 DEPT. OF WATER SUPPLY
 GAS CO.

PROGRESS	QUANTITIES	LOTS	CITY	LOTS	CITY
START FINISH	EXCAVATION STRAIGHT CURB NEW OLD CURB RESET CIRCULAR CURB PAVING CONCRETE BASE				

DATE	PLAN	PROFILE	COMPUTED	CHECKED
11-3-41	S.S.	S.S.	S.S.	S.S.
	CHECKED	DRAWN	CHECKED	CHECKED


DESIGNED BY R. R. R.
 DRAWN BY J. Laporte
 CHECKED BY R. R.
 APPROVED
 F.H.A. PRIVATE
 ENGINEER OF STREETS
 ASSISTANT CITY ENGINEER

DEPARTMENT OF PUBLIC WORKS DETROIT
 CITY ENGINEERS OFFICE - DIVISION OF PAVING DESIGN
STREET PAVING PLAN
 NAME OF PAYTON
 949 1/2' STREET
 FROM 3600 N. OF N.L. OF CASINO AVE.
 TO 30' N. OF S.P.L. OF MOROSS RD.
 TYPE OF PAVEMENT F.H.A. PRIVATE
 ONE-CO. CONCRETE
 WIDTH 30' & 36'

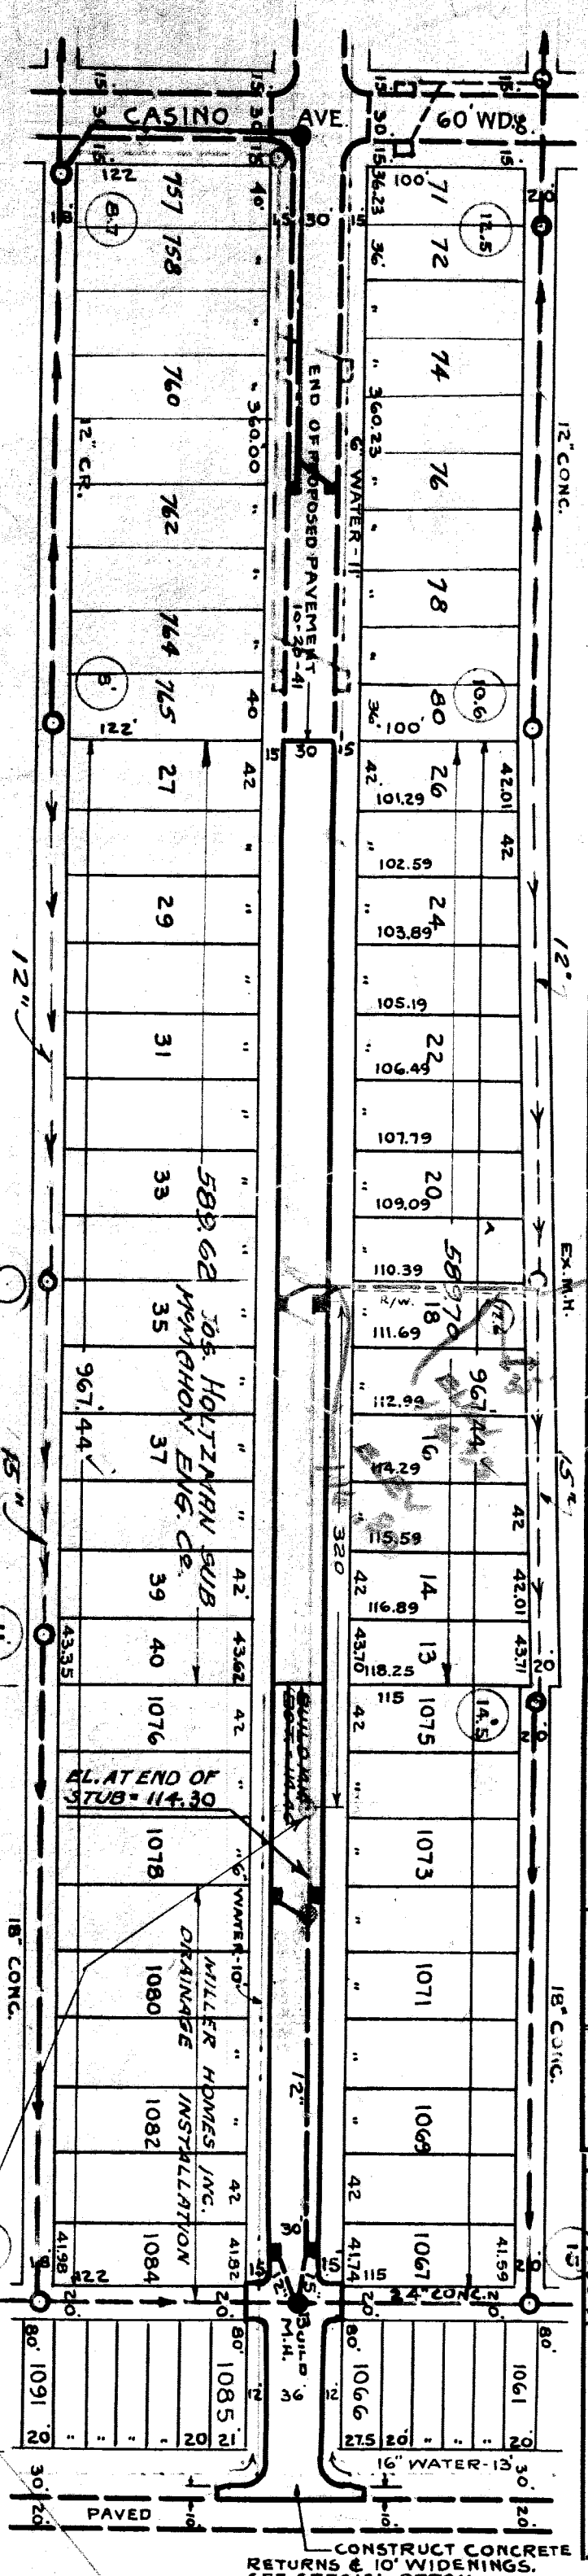

PROPO. CURB 122.45
 122.94 Gr. 122.44 W.K.

STATION	TYPE	GRADE	REMARKS
121.19	GD.	121.29	
121.69	GD.	121.59	
122.39	GD.	121.79	
121.49	GD.	122.49	
121.89	GD.	121.99	
121.44	W.K.	121.67	
121.42	W.K.	121.62	
121.51	W.K.	121.51	
121.36	W.K.	121.36	
121.13	W.K.	121.13	
121.10	W.K.	121.10	
121.17	W.K.	121.17	
120.92	W.K.	120.92	
121.49	W.K.	121.52	
120.60	W.K.	120.60	
120.90	W.K.	120.90	
120.72	W.K.	120.72	
120.87	W.K.	120.87	
120.92	W.K.	120.92	
121.49	W.K.	121.52	
120.60	W.K.	120.60	
120.90	W.K.	120.90	
120.72	W.K.	120.72	
120.87	W.K.	120.87	
120.92	W.K.	120.92	
121.49	W.K.	121.52	
120.60	W.K.	120.60	
120.90	W.K.	120.90	
120.72	W.K.	120.72	
120.87	W.K.	120.87	
120.92	W.K.	120.92	
121.49	W.K.	121.52	

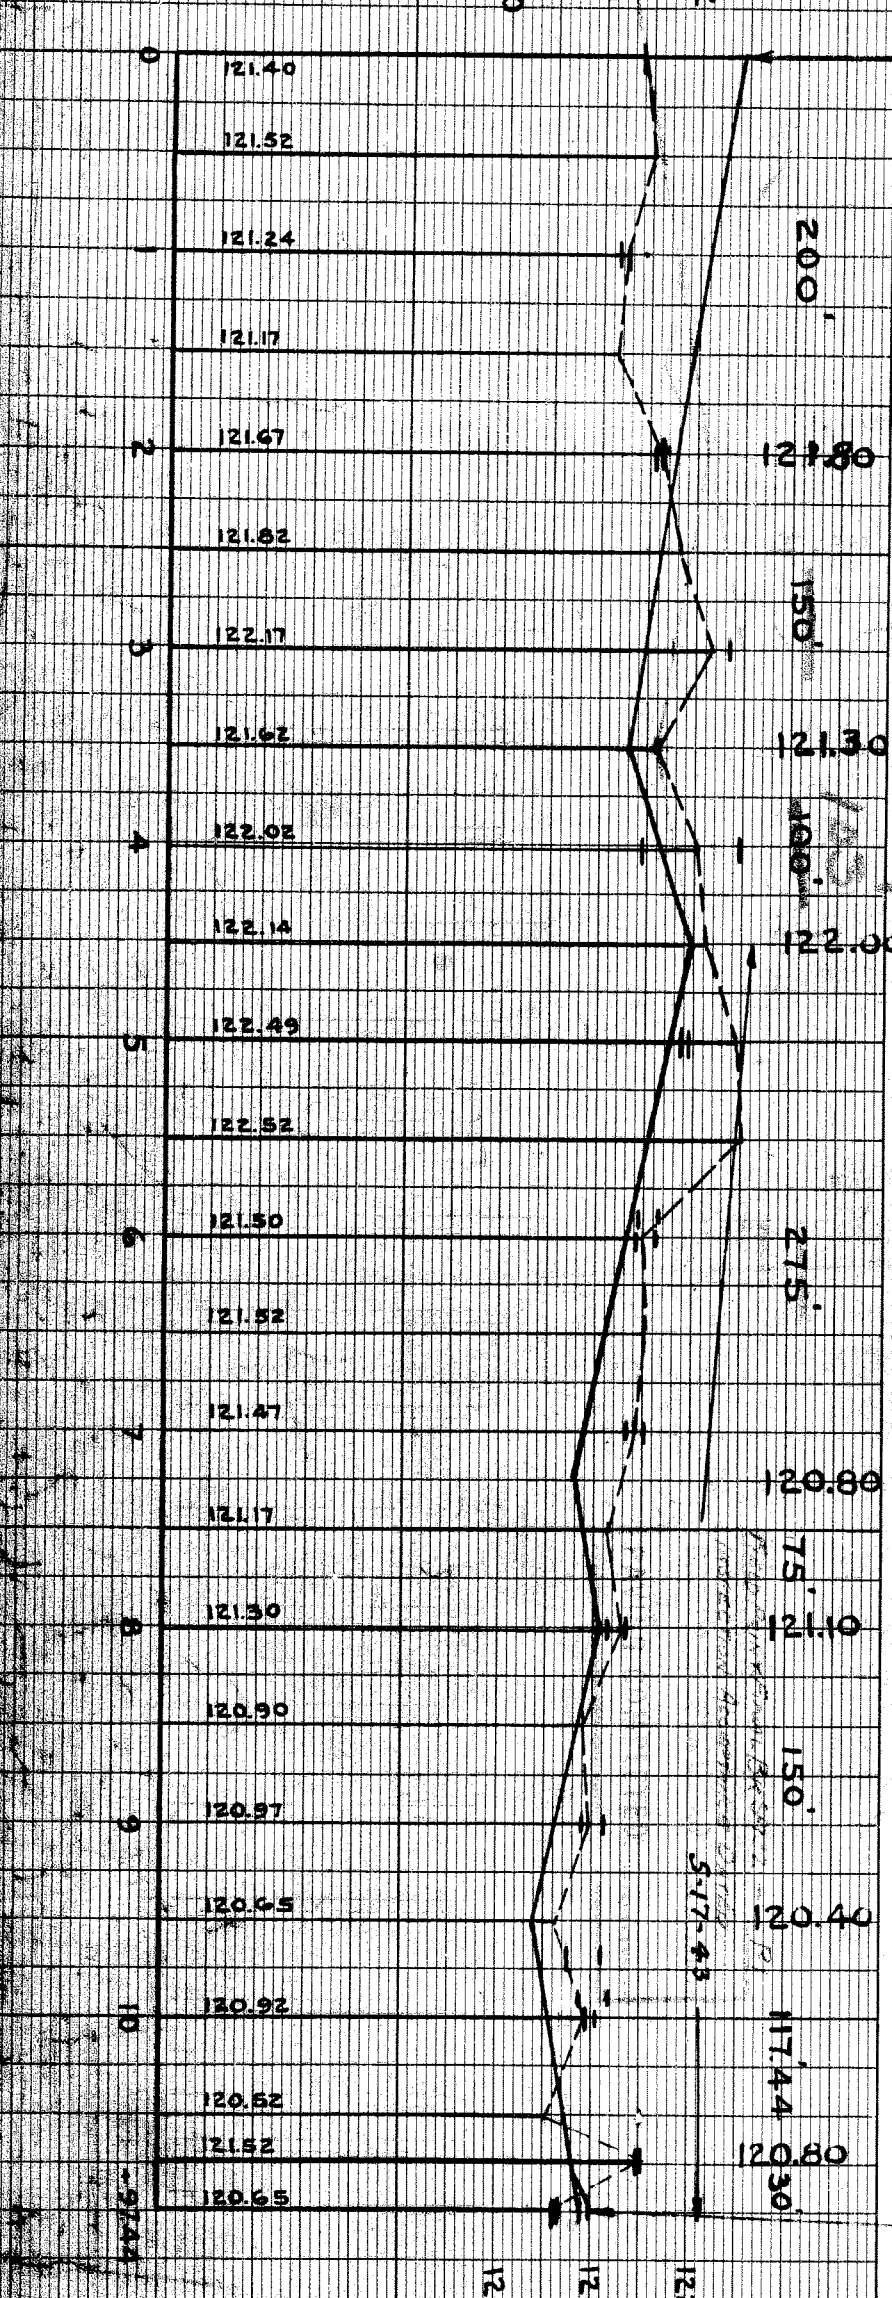

NOTE:
 LOCATION OF N.H. CHANGED 11-12-42
 BY REQUEST OF OWNER+APPROVED
 BY W.J.W. 11-12-42
 Abandoned of R. of W. - 9-7-44

DRAINAGE COMPLETED
 DRAINAGE COMPLETED



G.C. RESOR
 PRIVATE CONTRACT
 MICHIGAN ENG. CO.
 FOR HOLTZMANN SUBROAD