

CONTRACT NO. P.W. GRADE ONLY

**STREET PAVING PLAN
CITY OF DETROIT**

DEPARTMENT OF PUBLIC WORKS - CITY ENGINEERS OFFICE

NAME OF STREET PEASE

FROM NPL MARCUS
TO SPL HUBER

TYPE OF PAYMENT ONE COURSE CONCRETE-INTERGRAL CURB
UNIFORM AT STREET INTERSECTION EXCEPT AS NOTED

GRADE ONLY

BENCH MARKS
50.251 SE COR. DOVER HUBER
50.2514 NE COR. MT ELLIOTT & HUBER
SPIKE IN WAS PALE ON DUS. BEASE AT US ALITY 145.18'

ELEV. 146.483 REC
147.833 REC

NOTE FOR SYMBOLS SEE STD DET DWR LEGEN

HORIZONTAL CONTROL
28255 TO GALE SEASTOR GRL AT MARCUS KEY
IRON LOCATED 32' N OF SPL. HUBER

NOTE

50' 50.3032'
7' 146'
4' 292'

DATE	REVISIONS
8/21/57	GRADE CHANGE
08/21/57	TO 50.00

BEFORE STARTING CONSTRUCTION CONTRACTOR MUST CHECK WITH UTILITIES FOR LOCATIONS OF EXISTING STRUCTURES WHETHER OR NOT INDICATED ON PLANS.	
SCALE	1"=50'
LOTS & ALLEYS	1"=50'
STREET WIDTH	1"=50'
VERTICAL	1"=2'
DRAINAGE COMPLETED	
PAVING COMPLETED	

QUANTITIES		ESTIMATED	
EXCAVATION	CU. YDS.	LOT	CITY
NEW CURB	LN. FT.		
PAVING	SQ. YDS.		
TEST CORES			
SIDEWALK	SQ. FT.		
MANHOLES	ADJUST		
BASINS	ADJUST		
SEWER-12"	CONSTRUCT		
	LN. FT.		

PETITION NO.	ASSIGNMENT NO.	BOOK NO.	PG. NO.	DATE	PETITION DATE	GROUP NO.	LEVEE DATE
	325-2410	824	97	7-56			

PLAN	MADE BY	CHECKED BY
72M	WTS	WTS
PROFILE	WTS	WTS
GRADE	WTS	WTS
ESTIMATE	WTS	WTS
SEWER APPROVED	WTS	WTS
FINAL CHECK	WTS	WTS
APPROVED	WTS	WTS

INDEX NO.	TODD NO.
23	50

DATE OF DRAW'G.	DATE	LENGTH	LENGTH	LENGTH
JULY 31, 1957				


SHEET	OF	SHEETS
1	1	1

MARCUS 50'
3/4" ASPH ON 8" CONC.

HUBER 66
3/4" ASPH ON 8" CONC.

MICHIGAN CENTRAL BELT LINE EIGHT OF CLAY

147.47 GUT. 146.75
0+00 147.41 WK
0+06 2 12" L TYPE C.B.
0+50 148.68
0+50 147.68
0+90 147.53 WK
1+00 148.58
1+00 148.28
1+16 147.62 WK
1+28 147.95 DWAR
1+44 147.36 WK SILL
1+50 147.38
2+00 147.18
2+10 147.28
147.69 WK
147.67 WK
2+50 147.30
2+67 147.48
3+00 147.58
148.13 WK
3+31 148.13 WK
3+50 147.48
4+00 149.18
148.87 WK
4+50 149.86
5+00 149.68
148.87 WK
5+34.74 149.13 WK
EXIST CATCH BASINS 120.5
147.81 GUT. 147.66

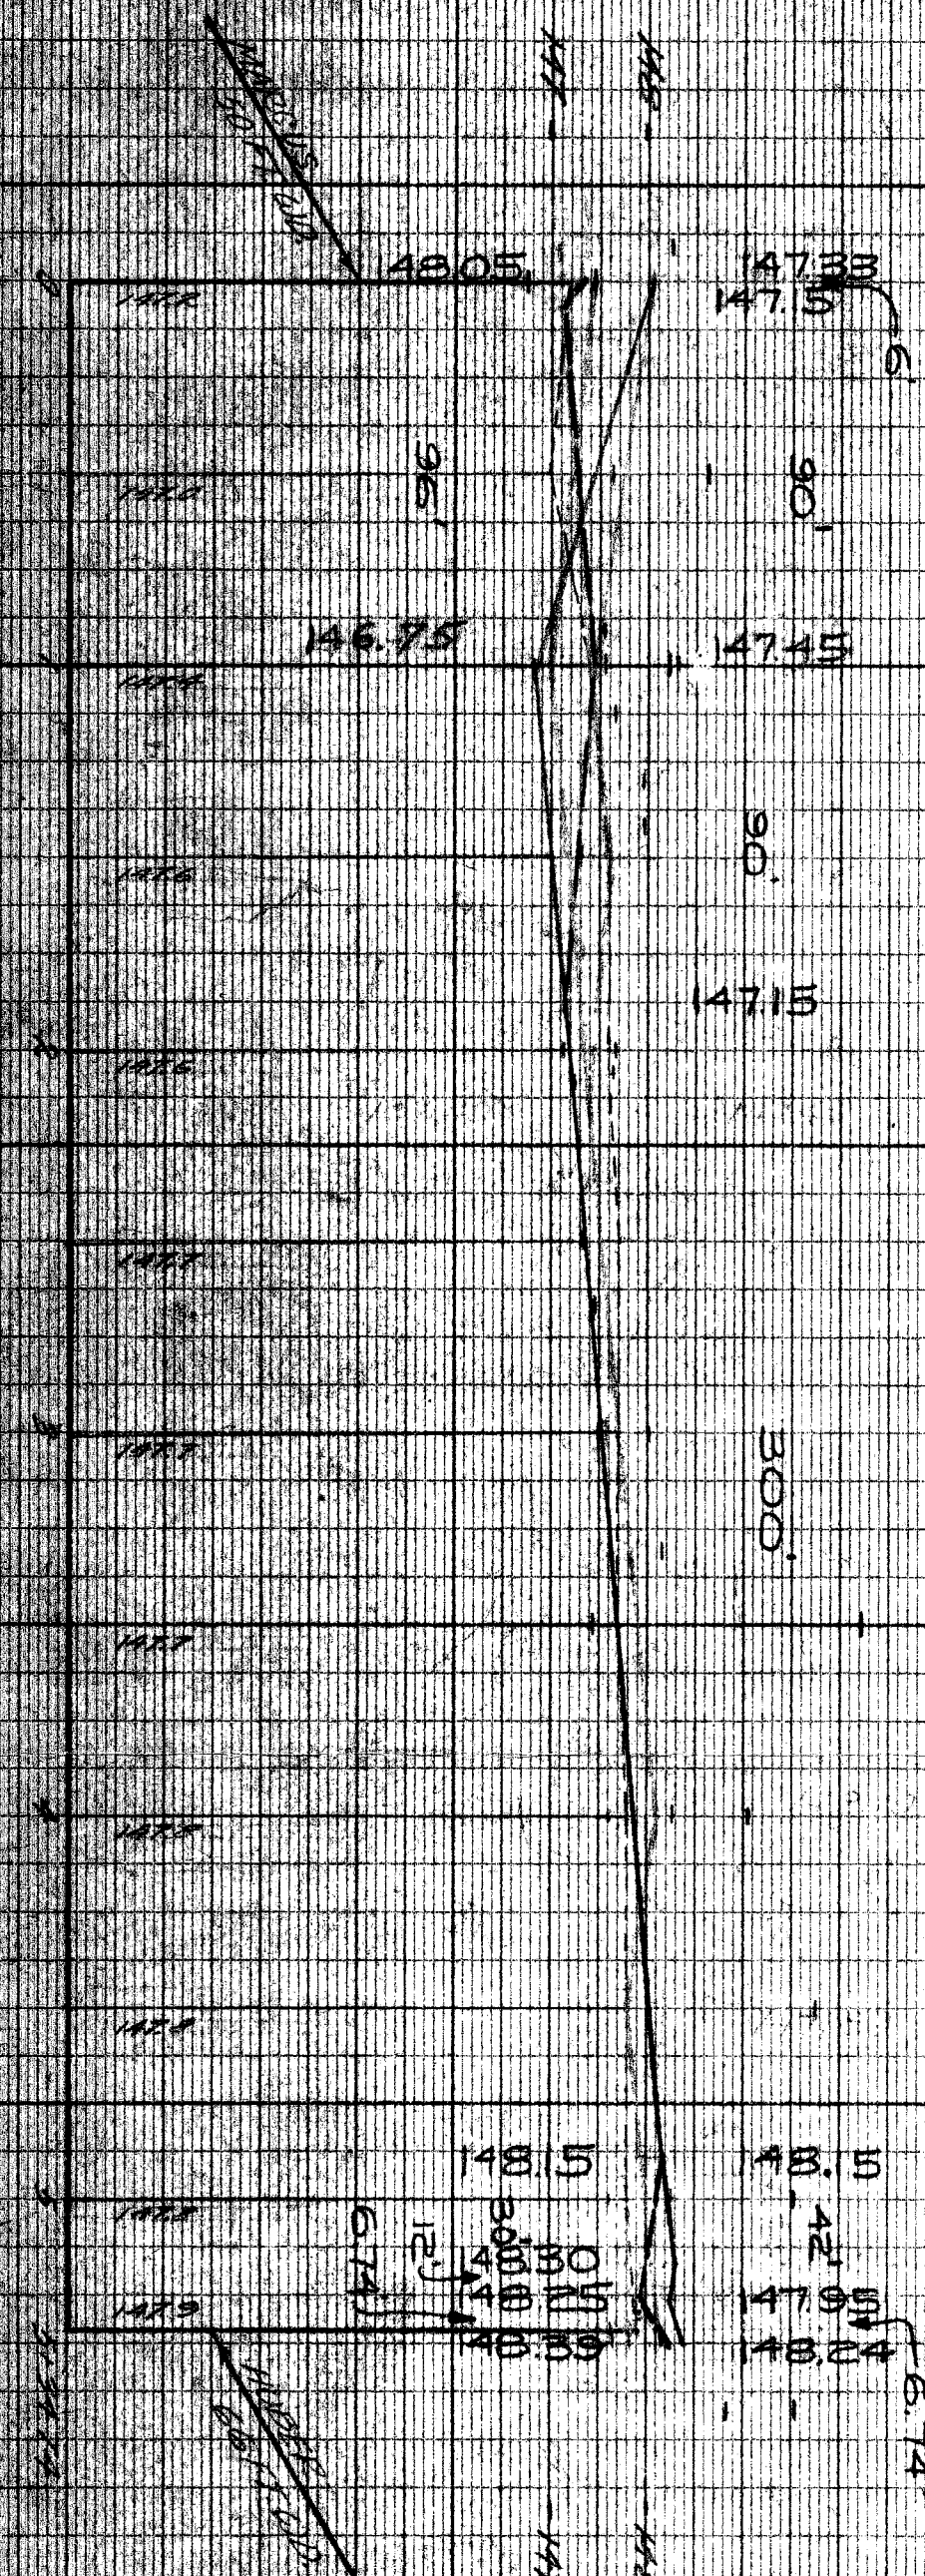

07-59 PM