

CONTRACT NO. P.W. 5743  
**STREET PAVING PLAN**  
**CITY OF DETROIT**  
 DEPARTMENT OF PUBLIC WORKS - CITY ENGINEERS OFFICE

NAME OF STREET: STATE  
 FROM: NPL HUBER  
 TO: 9 PL HUBER  
 TYPE OF PAYMENT: ONE COURSE CONCRETE/INTEGRAL CURB  
8" UNIFORM AT STREET INTERSECTION EXCEPT AS NOTED

SHEET 1 OF 1 SHEETS  
 FT. WD.

INDEX NO. 23  
 TOPO 50  
 INDICATED 50  
 DATE: 11-15-27  
 TIME: 4:59 PM



MADE BY		CHECKED BY	
PLAN	T.P.S.	PROFILE	M...
GRADE	M...	ESTIMATE	M...
SEWER APPROVED	M...	FINAL CHECK	M...
ENGINEER OF STREETS CITY ENGINEER			

PETITION		DATE	
NO.	ASSIGNMENT	GROUP	NO.
BOOK NO.	PG.	LEVEL	DATE
DATE OF DRAWING	TOTAL		
LOTS 21	LENGTH	LENGTH	LENGTH
CITY 21	LENGTH	LENGTH	LENGTH

QUANTITIES		ESTIMATED	
EXCAVATION	CU. YDS.	LOTS	CITY
NEW CURB	LN. FT.		
PAVING	SQ. YDS.		
TEST CORES			
SIDEWALK	SQ. FT.		
MANHOLES	ADJUST		
BASINS	CONSTRUCT		
SEWER-12"	ADJUST		
	CONSTRUCT		
	LN. FT.		

BEFORE STARTING CONSTRUCTION CONTRACTOR MUST CHECK WITH UTILITIES FOR LOCATIONS OF EXISTING STRUCTURES WHETHER OR NOT INDICATED ON PLANS.			
SCALE			
LOTS & ALLEYS	1" = 50'		
STREET WIDTH	1" = 50'		
VERTICAL	1" = 2'		
DRAINAGE COMPLETED			
PAVING COMPLETED			

REVISIONS		SUPPLEMENTARY DETAILS	
DATE			
C-323	C-524	C-723	C-928
C-324	C-525	C-727	C-1-028
C-327	C-526	C-737A	C-1-783
C-390	C-527	C-739B	

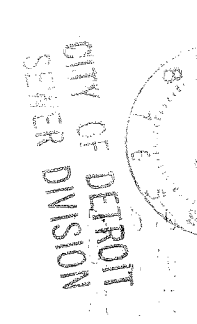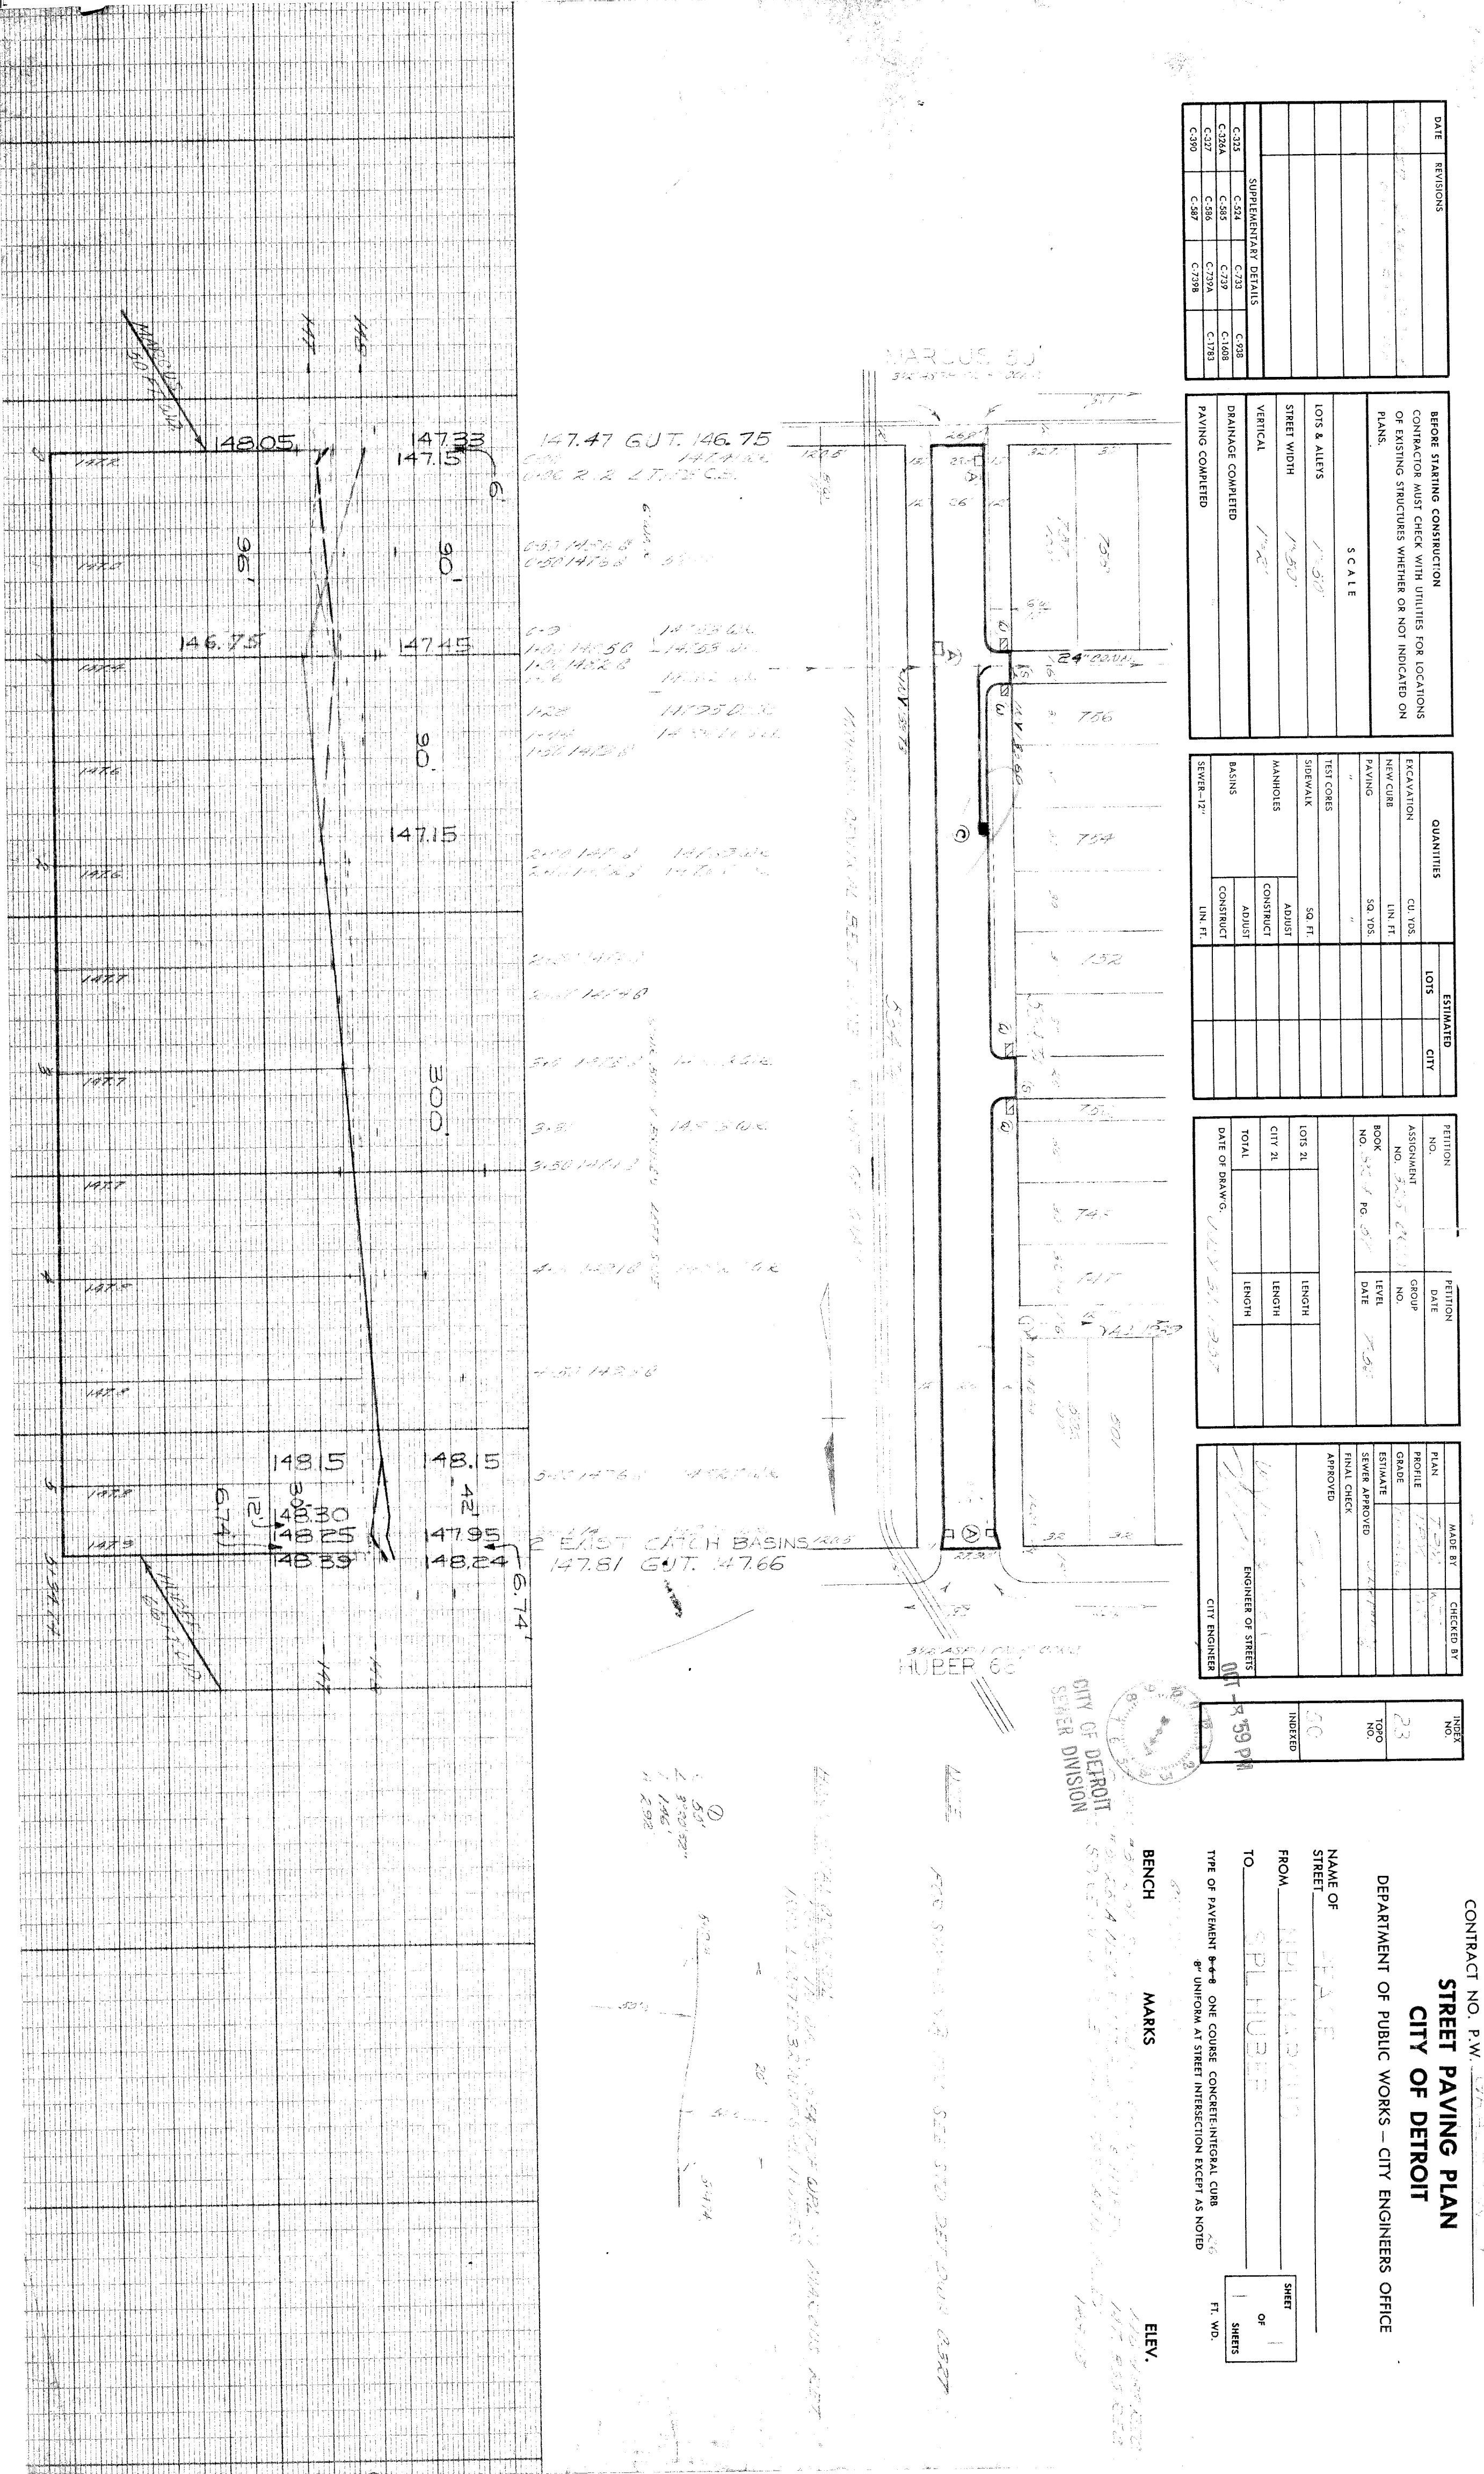

- 1 5.5'
- 2 3'-2 1/2" (50")
- 3 1'-10"
- 4 2'-9"



SEE SUPPLEMENTARY SHEETS FOR DETAILS  
 SEE STD DET DIV 0327

MARCUS 80  
 310-4570-12-20-12

HUBER 60  
 310-4570-12-20-12