
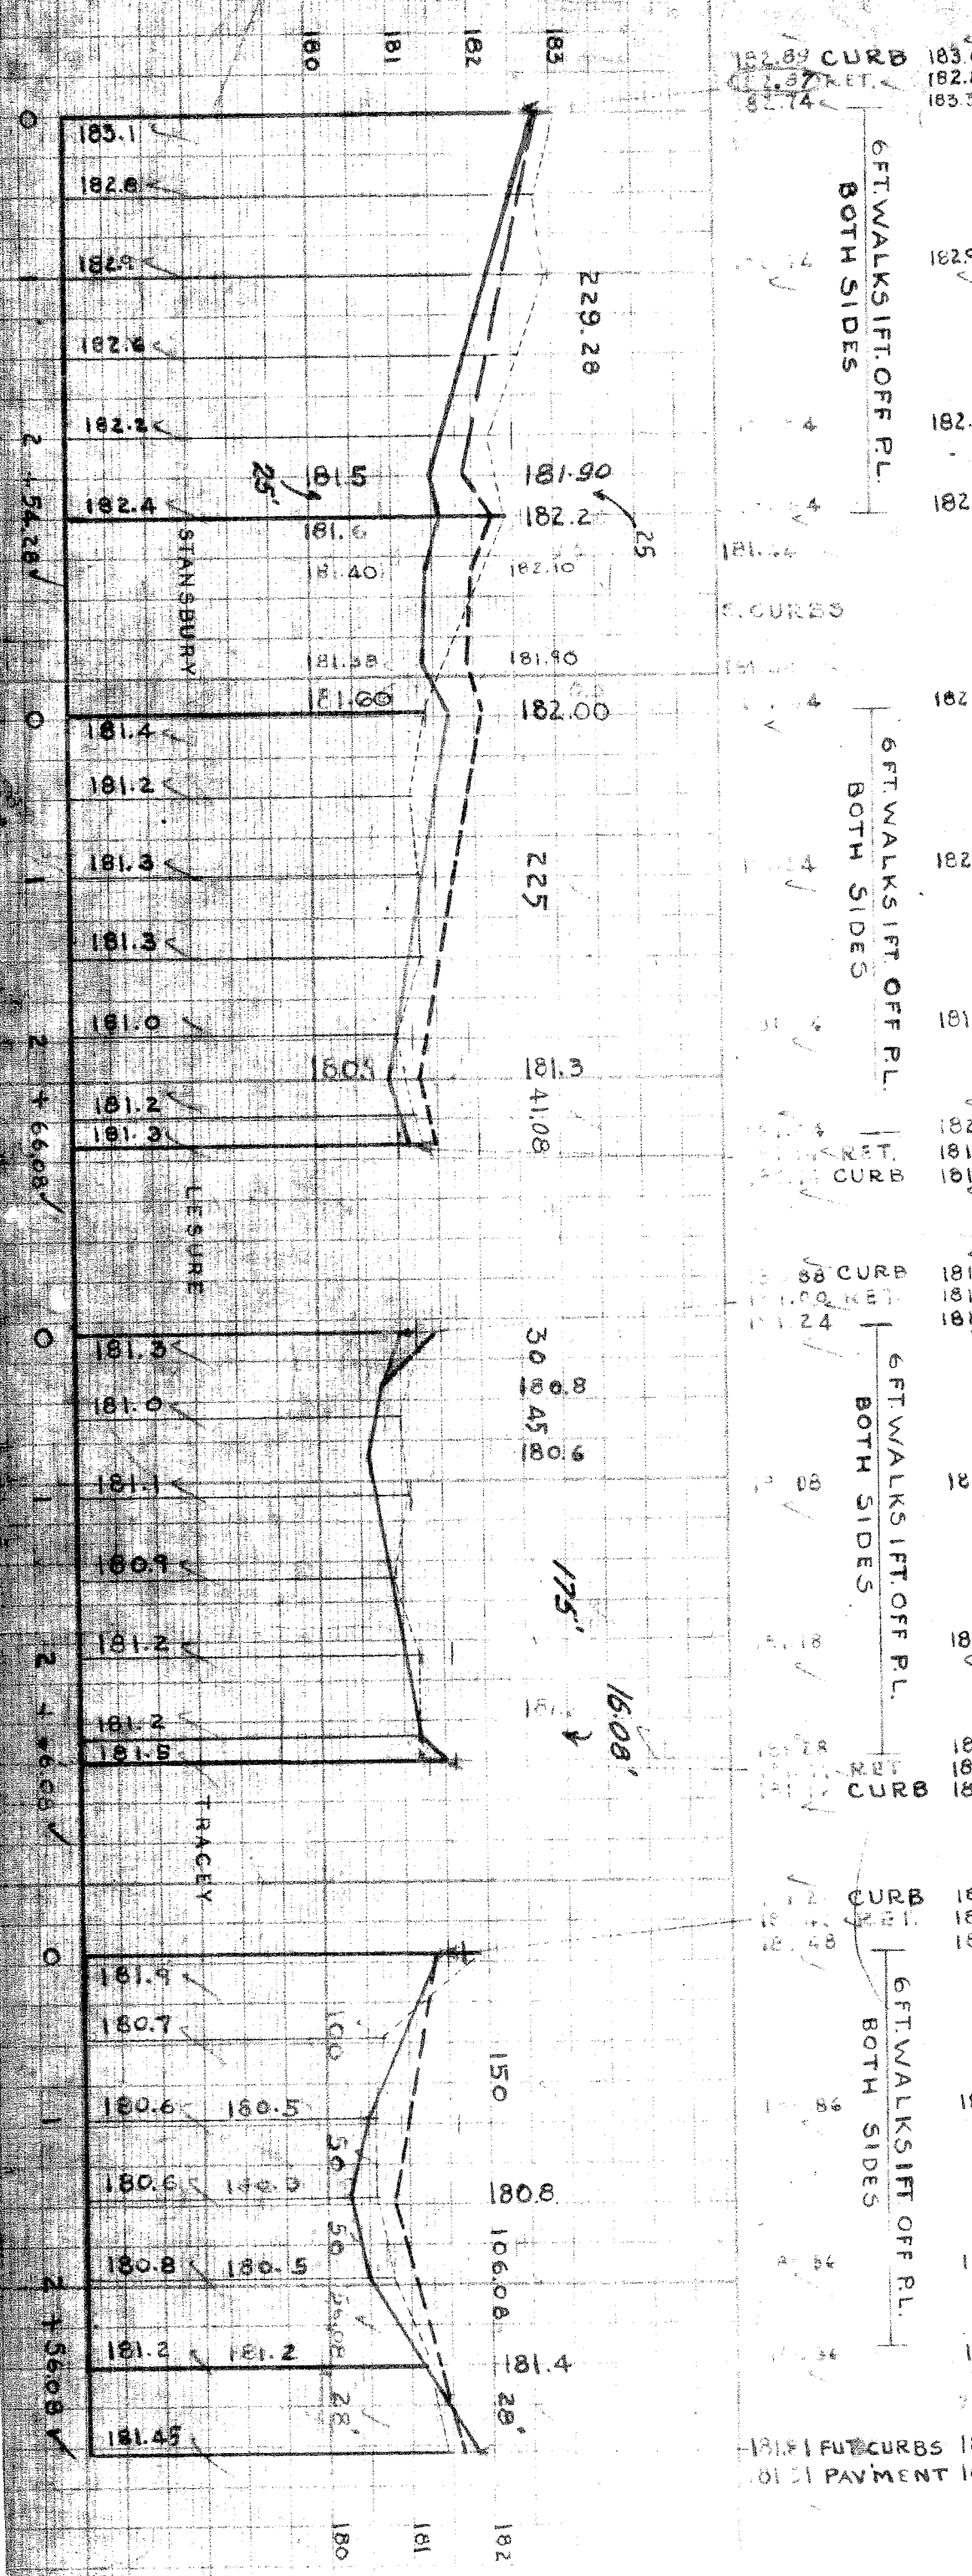


SWER MADE TO	JOB NO.	PROGRAM NO.	QUANTITIES	LOTS	CITY	LOTS	CITY	HOW MANY SHEET 1 OF 2	DATE	REVISIONS	DESIGNED BY
REVISIONS	PL. OF PAVEMENT	START	EXCAVATION	1769	291			1537	1924	GRADY	C.S. Quella
	GRADE	END	STRAIGHT CURB NEW	2057	78			120	1924	CHECKED BY	
	CAUTION SIGN		OLD CURB RESET							APPROVED	
			CIRCULAR CURB	4130	691					ENGINEER OF STREETS	
			PAVING							ASST. ENGINEER	
			WALKS								
			C.B. CONCRETE	8	72						
			M.H. CAST-IRON								
			SEWER								

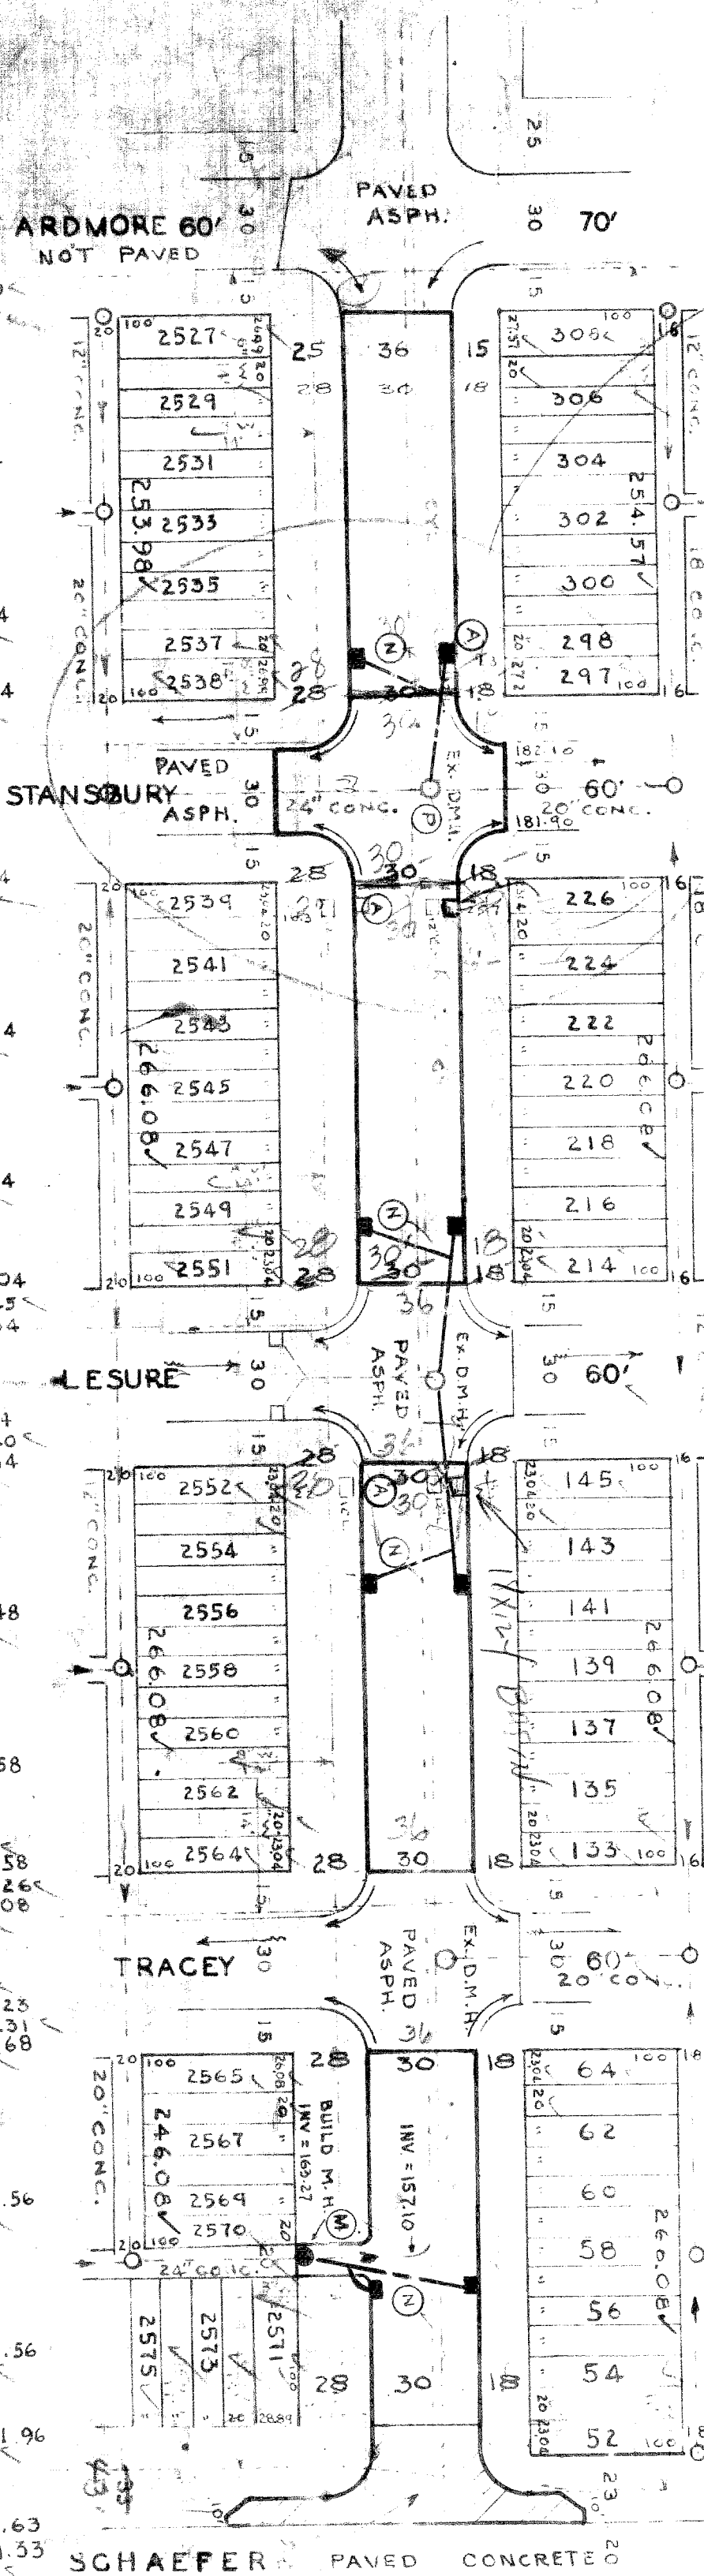

CAMP NO. _____

DEPARTMENT OF PUBLIC WORKS
CITY ENGINEERS OFFICE - DIVISION OF PAVING DESIGN
STREET PAVING PLAN
PEMBROKE

E.P.L. OF ARDMORE AVE.
8" ONE COURSE CONCRETE

28E OF W.P.L. OF SCHAEFFER HWY

INDEXED 64, 67

DATE OF PAVEMENT _____

TYPE OF PAVEMENT _____

APR-3-9

BENCH MARKS	ELEV.
No. 87306 SPIKE IN POLE S.S. PEMBROKE 12' OF MARK TWIN 182.571	182.571
SPIKE IN F.D.P. POLE S.W. COR. OF ARDMORE & PEMBROKE	183.915
SPIKE IN F.D.P. POLE S.S. OF PEMBROKE 25' W. OF LESURE	181.893
TOP OF HYD. S.W. COR. PEMBROKE & TRACEY	184.353
HAND HOLE NON N.E. COR. PEMBROKE & SCHAEFFER	180.523

NOTE:
CONSTRUCT CONCRETE RETURNS & 10' WIDENINGS.
SEE SPECIAL DETAIL DWG. NO. 371
CONCRETE SLAB IN SCHAEFFER TO BE 10" THICK.
AT A ARDMORE 5 EXISTING 12" L. BASINS.
AT B CONSTRUCT 8 STD. 18" X 18" BASSIN COMPLETE &
CONNECT WITH 12" PIPE TO EXISTING OUTLET AS SHOWN.
AT C CONSTRUCT ONE STD. MANHOLE COMPLETE.
AT D ADJUST TOP OF ONE EXISTING MANHOLE.

NOTIFY D.P.W. TO SALVAGE OLD CASTINGS.
5-12" L. BASINS - NO DATE