

SEWER
 REVISIONS Revised Grade From Sta. 1+50 W. of Fielding to Sta. 0+00
 E. Pl. of Fielding 5-13-49

REVISION	DATE	BY	DESCRIPTION
C-327	5-13-49		SEWER
C-326A	5-13-49		SEWER
C-325	5-13-49		SEWER
C-324	5-13-49		SEWER
C-323A	5-13-49		SEWER
C-323	5-13-49		SEWER
C-322A	5-13-49		SEWER
C-321A	5-13-49		SEWER

NOTE:
 BEFORE STARTING CONSTRUCTION CONTRACTOR
 MUST CHECK WITH UTILITIES FOR LOCATIONS OF
 EXISTING STRUCTURES WHETHER OR NOT INDICATED
 ON PLANS

PLAN SCALE DISTORTED

LOTS & ALLEYS 1" = 50'

STREET WIDTHS 1" = 50'

2. BRIMS EAST OF FIELDING 5/13/49
 DRAINAGE COMPLETED

PAVING COMPLETED

QUANTITIES	ESTIMATED	FINAL
EXCAVATION - CU YDS	LOTS	CITY
NEW CURB - LIN FT	LOTS	CITY
PAVING - SQ YDS	LOTS	CITY
SIDEWALK - SQ FT	LOTS	CITY
MANHOLES - ADJUST	LOTS	CITY
CONSTRUCT	LOTS	CITY
ADJUST	LOTS	CITY
BARNS	LOTS	CITY
CONSTRUCT	LOTS	CITY
ADJUST	LOTS	CITY
SEWER 12" - LIN FT	LOTS	CITY
SEWER 18" - LIN FT	LOTS	CITY

NON SCALE 1" = 50'	BOOK 916	PAGE 60
VER. SCALE 1" = 2'	DATE 3-25-46	
PLAN	REVISION	DATE
1 031 24	REVISION	DATE
2 280 00	REVISION	DATE
3 1 311 24	REVISION	DATE
4 515 62	REVISION	DATE
5 140 00	REVISION	DATE
6 655 62	REVISION	DATE

DESIGNED BY: R. Reid

DRAWN BY: R. Reid

TRACED BY: R. Reid

CHECKED BY: R. Reid

IN CHARGE OF STREETS: Robert R. Beard

ASSIST. CITY ENGINEER: M. J. Stetson

DEPARTMENT of PUBLIC WORKS DETROIT

CITY ENGINEERS OFFICE ... DIVISION OF PAVING DESIGN

STREET PAVING PLAN

PEMBROKE

W.P.L. OF BRAILE

W.P.L. OF STOUT (NORTH SIDE)

DRAINAGE

DRAINAGE CURB WITH UNIFORM AT STREET INTERSECTIONS



30'

40.3257-10

A.P. (259-11)

7895

SHEET 1 OF 1 SHEETS

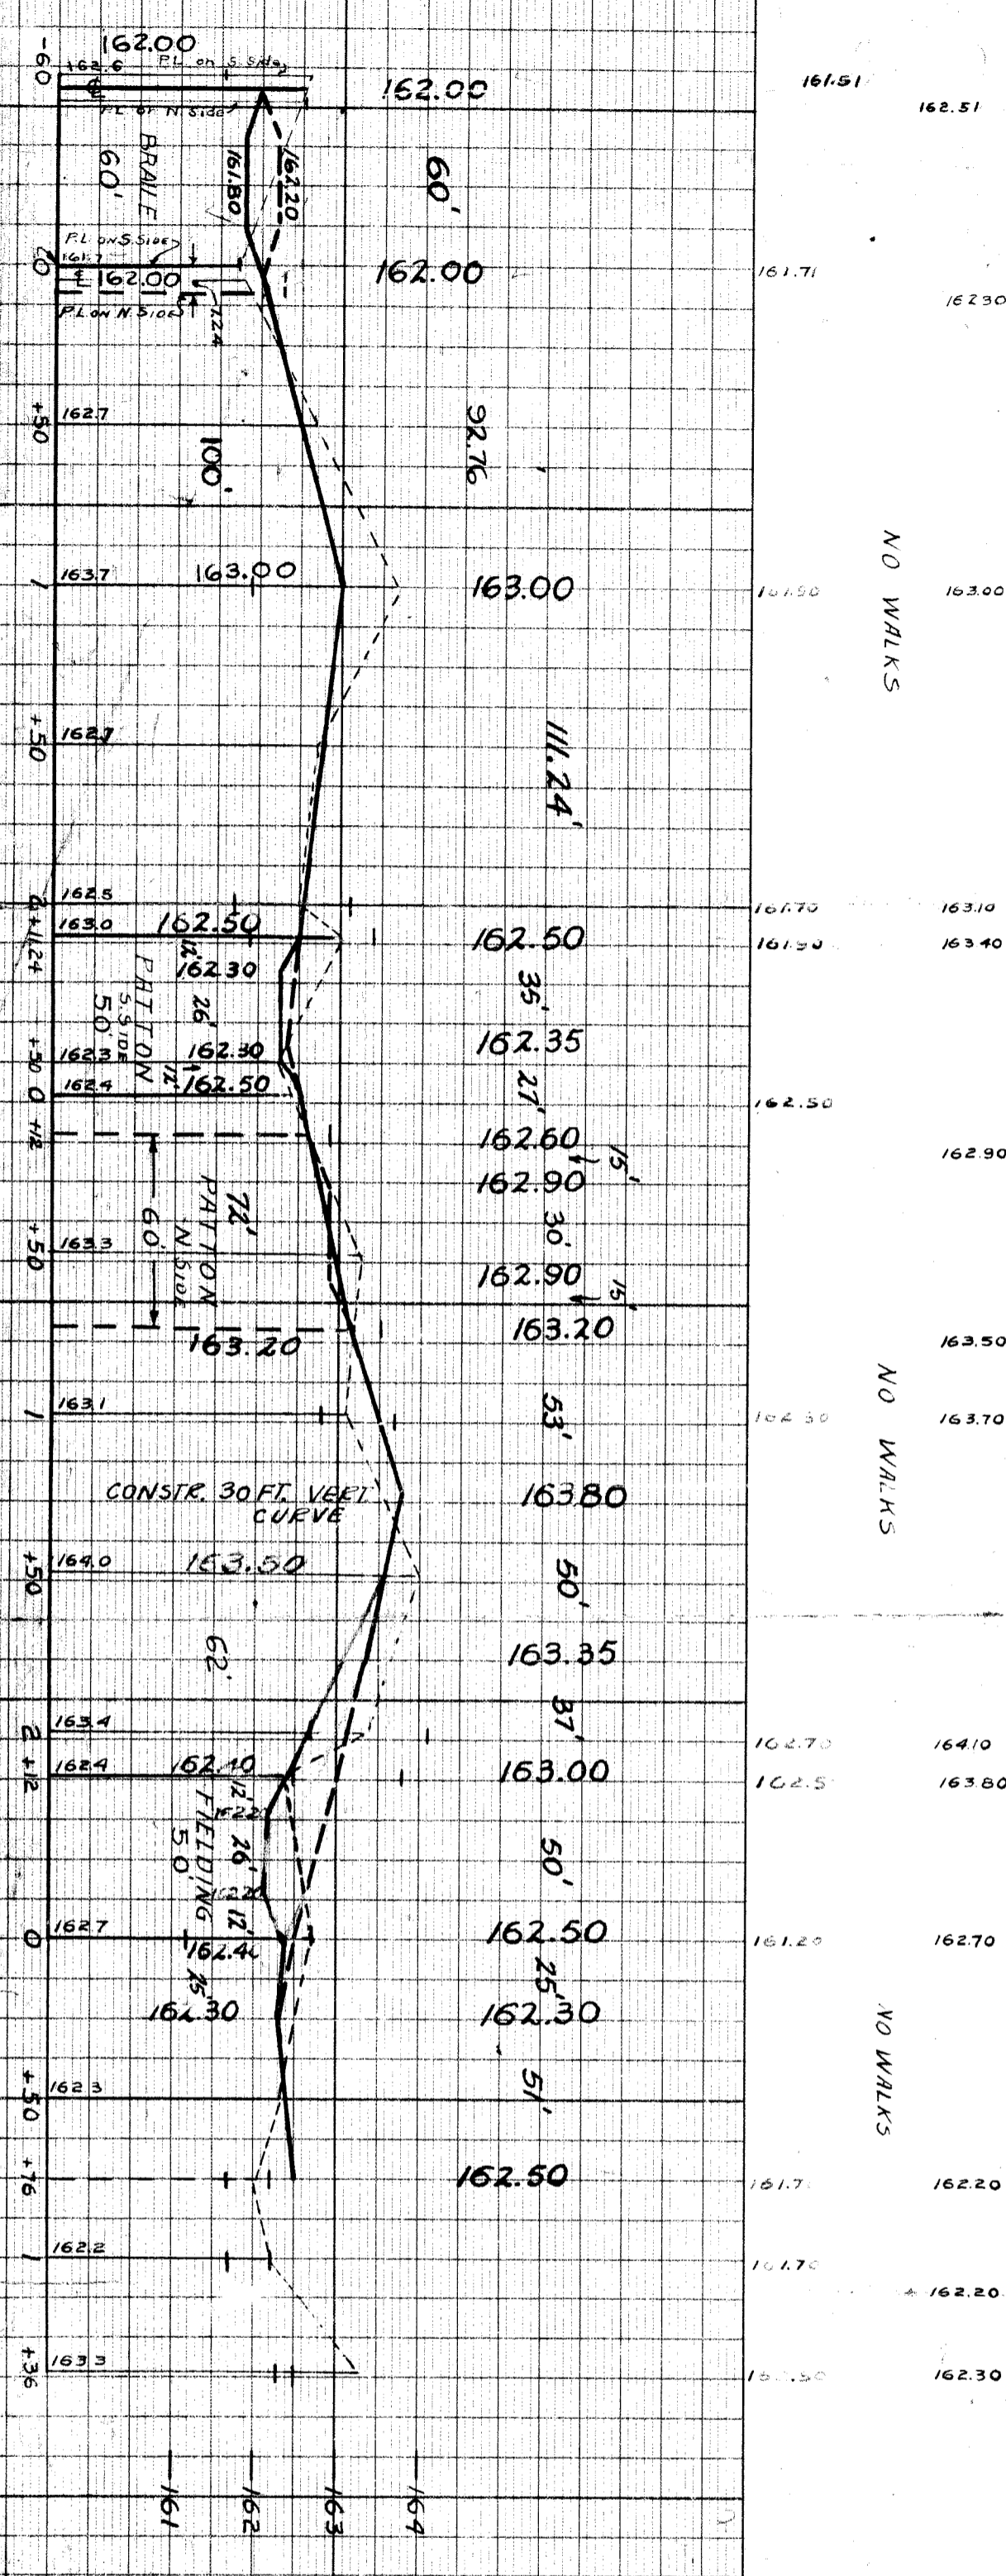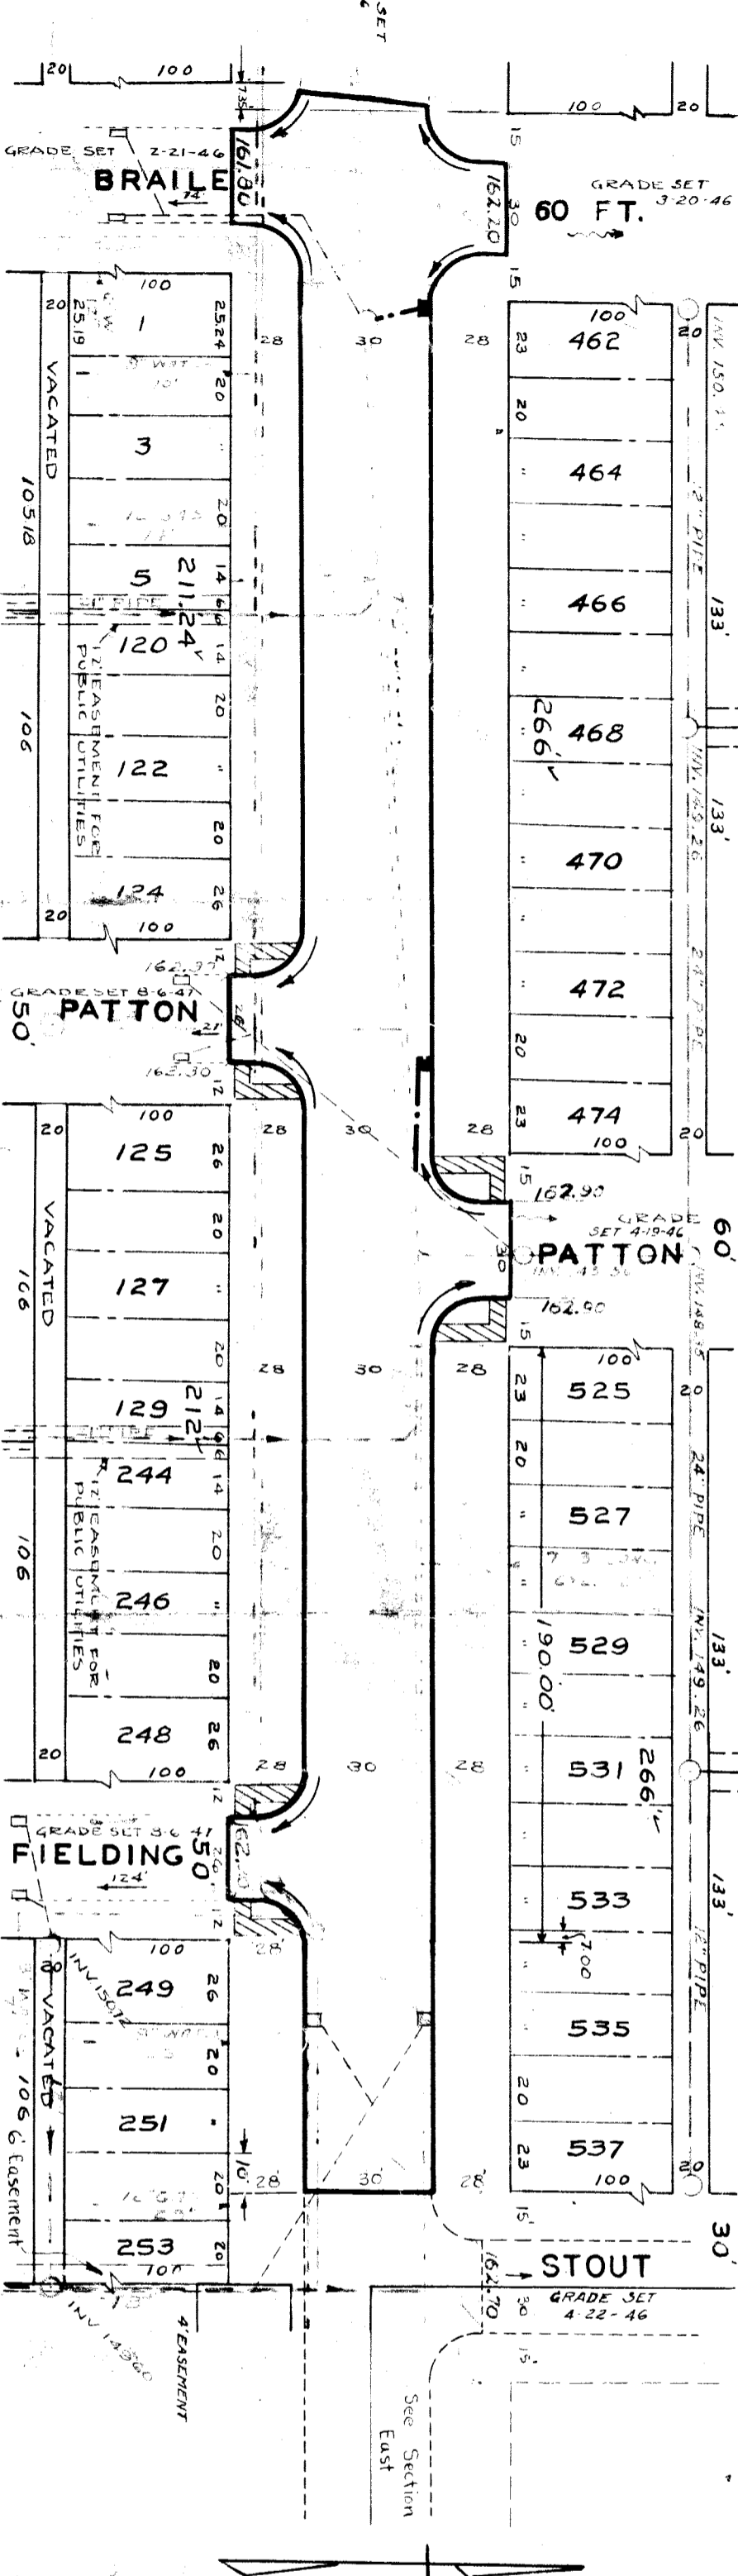

BENCH MARKS

EL. 162.779

EL. 165.55

EL. 162.454

PLBM #115 254 - NE COR. PEMBROKE & BURT

ARROW ON HYD. - SW COR. PEMBROKE & PIERSON

PLBM #115 254H - NE COR. PEMBROKE & BRAILE