

DEPARTMENT OF PUBLIC WORKS DETROIT

CITY ENGINEERS OFFICE ... DIVISION OF PAVING DESIGN

STREET PAVING PLAN

PEMBROKE

NAME OF STREET FROM 13'E OF WPL BERG RD. TO 823.24' W. OF WPL BERG RD.

ASSIGN. NO. 395-CC-5 SHEET 1 OF 1 SHEETS

CARD NO.  INDEX TO NO. 71 RECORD NO. 123

TITLE OF STATEMENT: 8" UNIFORM AT STREET INTERSECTIONS EXCEPT AS NOTED

CONTRACT APPROVED: CC

DESIGNED BY: **BEHN**  
 DRAWN BY: **M. BURCK**  
 TRACED BY: **W. OWENS**  
 CHECKED BY: **B. Behn**  
 APPROVED: **W. Owens**  
 ENGINEER OF STREETS  
 CITY ENGINEER

PLAN	PROFILES	W.O.	COMPUTED
CHECKED	CHECKED	CHECKED	CHECKED
DATE DRAWING: 2-21-55	DATE LEVELS: 1A FEB 55		
VER. SCALE: 1" = 4'			
HOR. SCALE: 1" = 100'			

QUANTITIES	ESTIMATED	FINAL
EXCAVATION CU. YDS.		
NEW CURB LIN. FT.		
PAVING SQ. YDS.		
SIDEWALK SQ. FT.		
MANHOLE CONSTRUCT ADJUST		
BASINS CONSTRUCT ADJUST		
SEWER 12" LIN. FT.		

NOTE: BEFORE STARTING CONSTRUCTION CONTRACTOR MUST CHECK WITH UTILITIES FOR LOCATIONS OF EXISTING STRUCTURES WHETHER OR NOT INDICATED ON PLANS.

PLAN SCALE DISTORTED

LOTS & ALLEYS 1" = 100'

STREET WIDTHS 1" = 50'


PAVING COMPLETED

REVISIONS	DATE	BY
REVISIONS		


DEPARTMENT OF PUBLIC WORKS DETROIT

ENGINEER OF STREETS

CITY ENGINEER

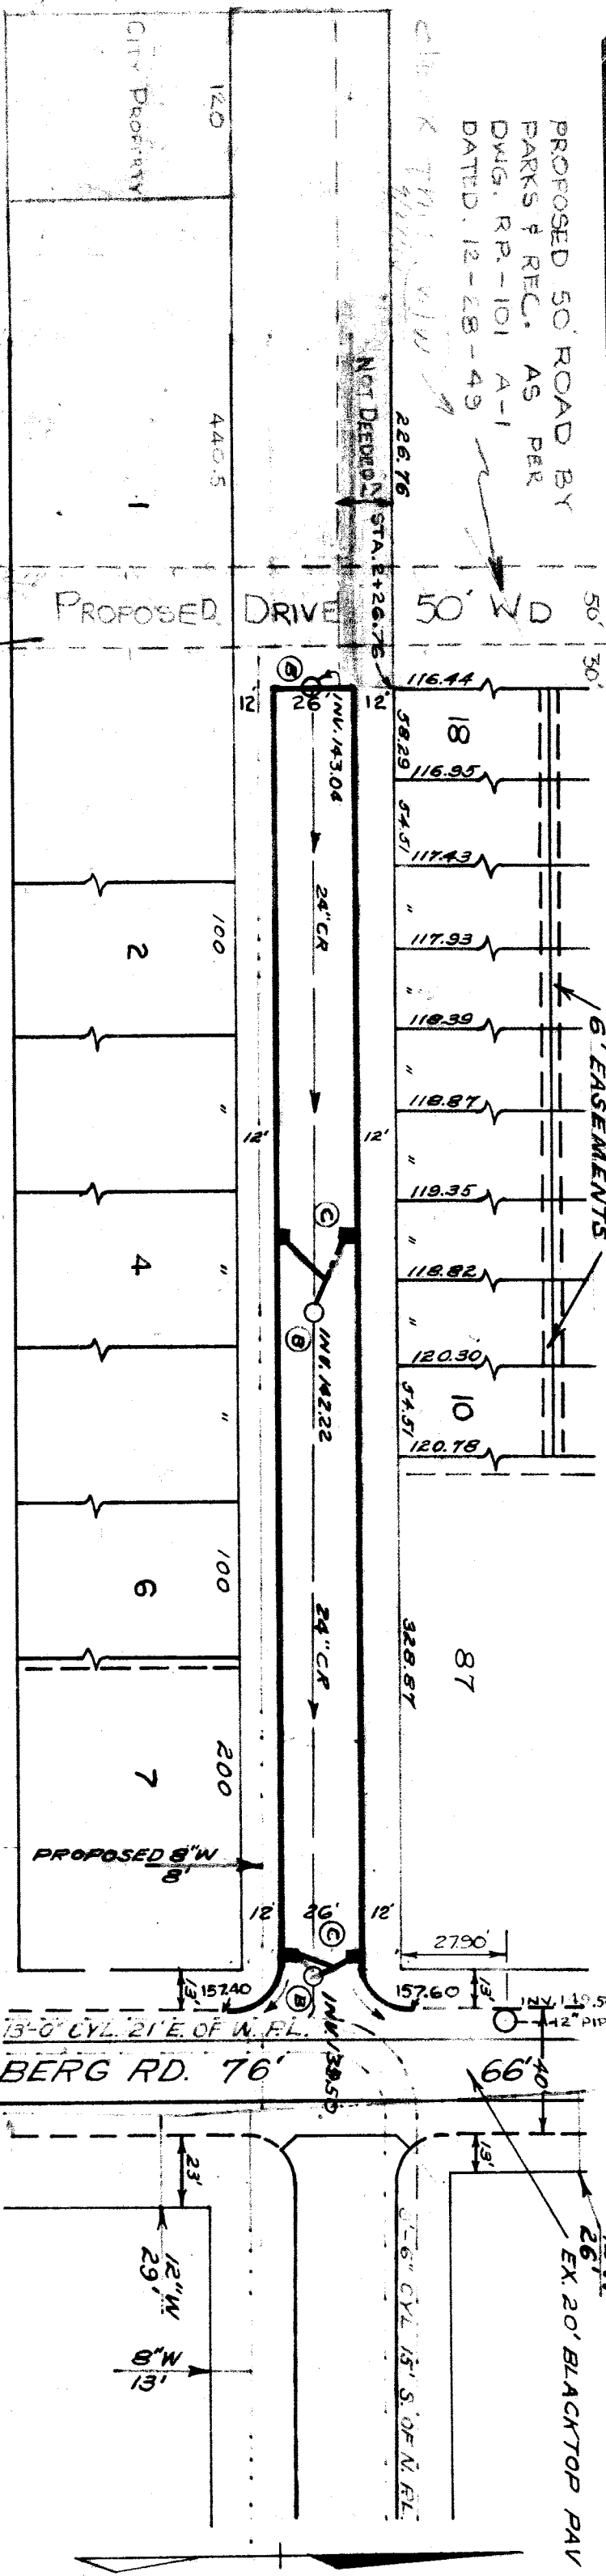

LOT NO.	GR.	GR.
1	146.0 GR.	151.4 GR.
2	146.2 GR.	156.0 GR.
3	146.8 GR.	156.5 GR.
4	147.3 GR.	157.7 GR.
5	147.8 GR.	151.4 GR.
6	155.3 GR.	157.1 GR.
7	156.4 GR.	158.6 GR.
8	157.4 GR.	157.6 GR.
9	158.3 GR.	157.1 GR.
10	157.9 GR.	156.9 GR.
11	158.5 GR.	157.7 GR.
12	158.0 GR.	157.2 GR.
13	158.2 GR.	157.4 GR.
14	158.3 GR.	158.0 GR.
15	157.8 GR.	157.7 GR.
16	158.1 GR.	157.9 GR.
17	158.6 GR.	158.5 GR.
18	158.4 GR.	158.5 GR.
19	158.6 GR.	158.6 GR.
20	157.7 GR.	157.4 GR.

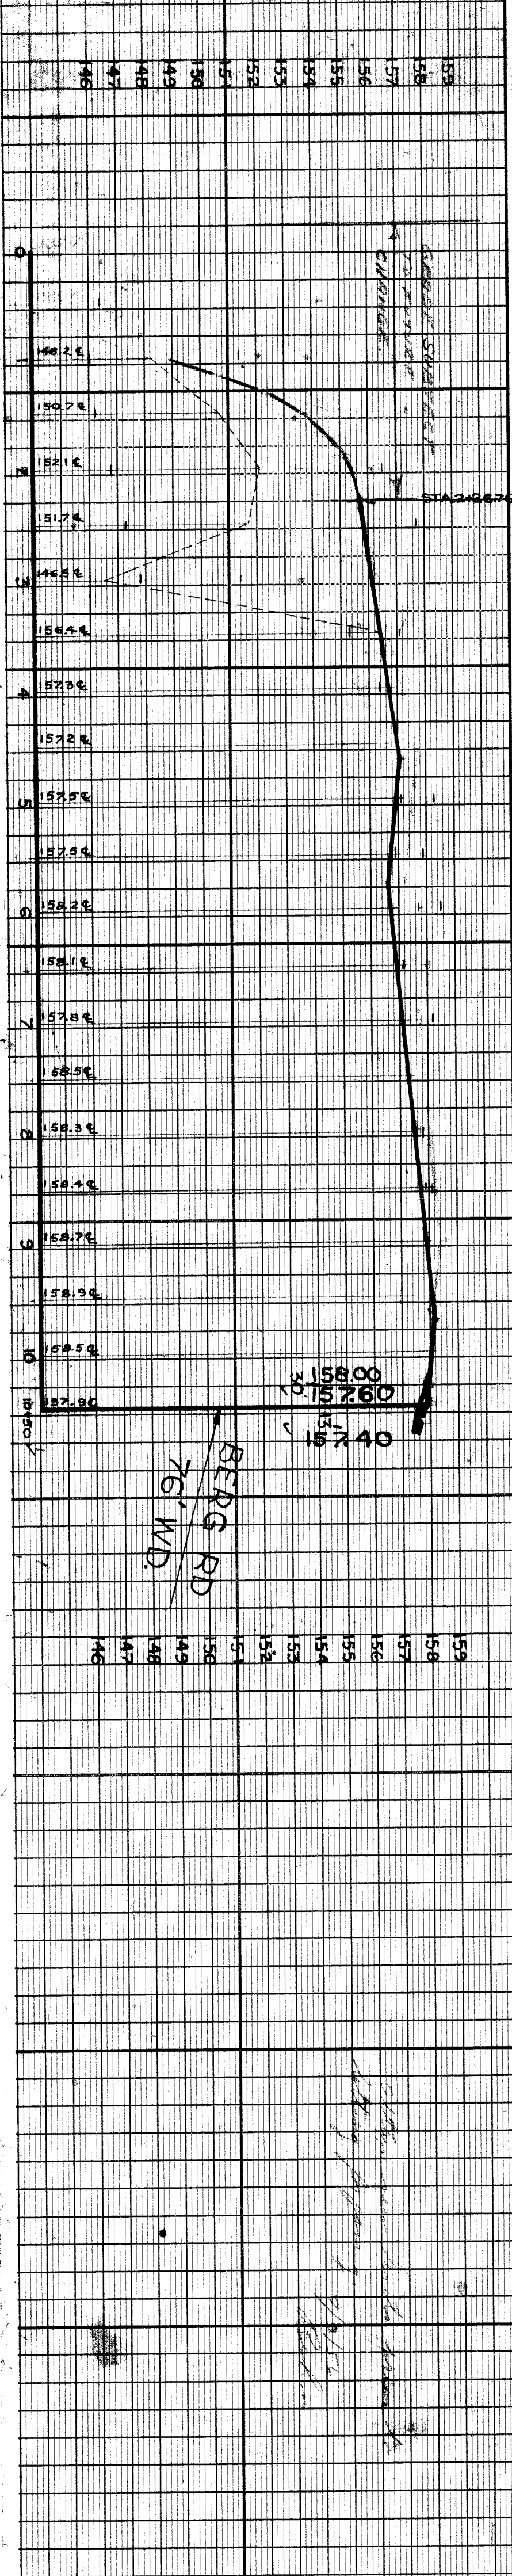

NOTE: FOR SYMBOLS (A) ETC. SEE STD. DETAIL DWG. C-327

BENCH MARKS

PUBM#123-258 A 55.8 EIGHT MILE RD. OPP. CHARWOOD. ELEVATION 164.622

ARR. ON HYD. S.E. COR. BERG & PEMBROKE 180.86

ARR. ON HYD. STA. 6+22 S.S. PEMBROKE W. OF BERG 161.56

ARR. ON HYD. STA. 3+78 S.S. PEMBROKE W. OF BERG 159.87

CITY ENGINEERS OFFICE