

DEPARTMENT OF PUBLIC WORKS  
CITY ENGINEERS OFFICE ... DIVISION OF PAVING DESIGN  
**STREET PAVING PLAN**

NAME OF STREET  
**PEMBROKE**

FROM **36.5' W. OF EPL. OF LAHSER RD.**

TO **EPL. OF BENTLER**

TYPE OF PAVEMENT  
**DRAINAGE**

ASSIGN NO. **378C-3**  
SHEET NO. **1**  
OF **2** SHEETS

RECORD NO. **72**  
INDEX NO. **115**

DESIGNED BY **H. J.**  
DRAWN BY **J. H. Hall**  
TRACED BY  
CHECKED BY **R. J. Reom**  
APPROVED  
ENGINEER OF STREETS  
CITY ENGINEER

| NO. | SCALE       | BOOK                 | PAGE     |
|-----|-------------|----------------------|----------|
| 1   | 1" = 100'   | 720                  | 32       |
| 2   | 1" = 20'    | DATE LEVELS 10-25-50 |          |
| 3   | PLAN        | COMPUTED             |          |
| 4   | PROF. GRADE | 1" = 10'             | CHECKED  |
| 5   | CITY        | LENGTH               | 2089.07' |
| 6   | STATE       | LENGTH               | 236.50'  |
| 7   | TOTAL ST.   | LENGTH               | 2316.57' |


| QUANTITIES         | ESTIMATED | FINAL |
|--------------------|-----------|-------|
| EXCAVATION CU YDS. |           |       |
| NEW CURB LIN. FT.  |           |       |
| PAVING SQ. YDS.    |           |       |
| SUEWALK SO. FT.    |           |       |
| MANHOLES ADJUST    |           |       |
| BACINS ADJUST      |           |       |
| CONSTRUCT          |           |       |
| SEWER-12" LIN. FT. |           |       |

NOTE: BEFORE STARTING CONSTRUCTION CONTRACTOR MUST CHECK WITH UTILITIES FOR LOCATIONS OF EXISTING STRUCTURES WHETHER OR NOT INDICATED ON PLANS.

PLAN SCALE DISTORTED  
LOTS & ALLEYS 1" = 100'  
STREET WIDTHS 1" = 50'

PAVING COMPLETED

| SEWER REVISIONS | SUPPLEMENTARY DETAILS |
|-----------------|-----------------------|
| C-324A          | C-390                 |
| C-325           | C-587                 |
| C-326A          | C-524                 |
| C-327           | C-733                 |
|                 | C-938                 |
|                 | C-739                 |
|                 | C-1608                |
|                 | C-586                 |
|                 | C-739A                |

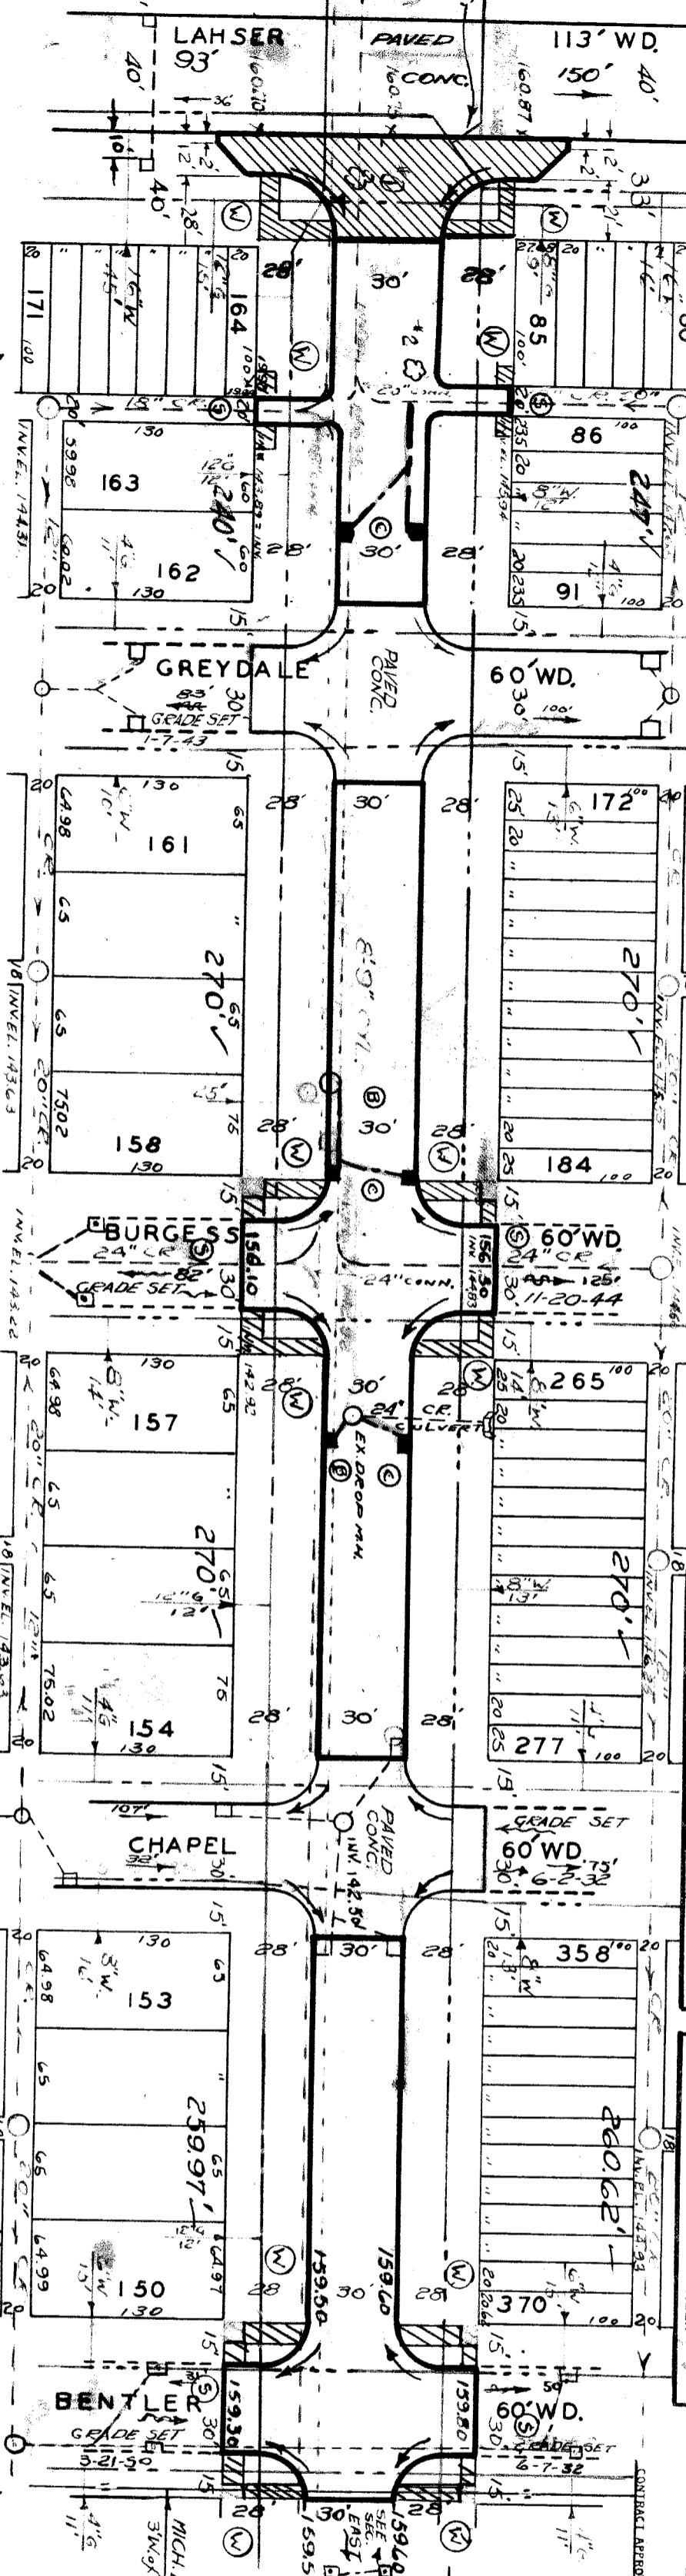

160.70 PAV 160.87  
FUT. CURBS 161.17

160.33W 160.78W

159.85 160.14W 160.18W 160.11W

159.40 159.83W 159.72W 159.69W

159.24 CURB 159.17  
RET. 159.68  
GUT. 159.18  
GUT. 159.90  
RET. 159.33  
GUT. 159.47

159.24 CURB 159.17  
RET. 159.68  
GUT. 159.18  
GUT. 159.90  
RET. 159.33  
GUT. 159.47

158.24 CURB 158.17  
RET. 158.68  
GUT. 158.18  
GUT. 158.90  
RET. 158.33  
GUT. 158.47

158.24 CURB 158.17  
RET. 158.68  
GUT. 158.18  
GUT. 158.90  
RET. 158.33  
GUT. 158.47

| STA.   | NO. OF TREES | DIA. | TYPE  | DIST. TO N.P.L. |
|--------|--------------|------|-------|-----------------|
| 0+23.5 | 1            | 48"  | ELM   | 53.5            |
| 1+93   | 1            | 24"  | PRUNE | 30              |

NOTE: For Symbols @ etc. See STD. DETAIL DRAWING C-327

MICH BELL CONDUIT  
3/4" Ø OF BENTLER

ELEV  
160.479  
156.15  
156.14  
162.86