


SEWER	INDEXED	PROGRESS
REVISIONS	GRADE ONLY	DATE
CATCH BASINS	START	FINISH
PAVING-CLASS.		
DEPT. OF WATER SUPPLY		
GAS CO.		

QUANTITIES	LOTS	CITY	LOTS	CITY
EXCAVATION				
STRAIGHT CURB NEW				
OLD CURB RESET				
CIRCULAR CURB				
PAVING				
CONCRETE BASE				



NO. SCALE 1" = 100'	BOOK 1345 PAGE 73
VER. SCALE 1" = 2'	DATE 11-12-41
PLAN CHECKED	PROFILE CHECKED
GRADE CHECKED	COMPUTED CHECKED
LENGTH CHECKED	LENGTH CHECKED
CITY TOTAL 21	2 570 10
LOT TOTAL 21	5140 20
CITY TOTAL 21	5140 20
LOT TOTAL 21	5140 20

DESIGNED BY	DRAWN BY
TRACED BY	CHECKED BY
APPROVED	APPROVED
ENGINEER OF STREETS	CITY ENGINEER

DEPARTMENT OF PUBLIC WORKS DETROIT
 CITY ENGINEER'S OFFICE - DIVISION OF PAVING DESIGN
STREET PAVING PLAN
STREET PEMBROKE
 FROM E.L. OF SUNDERLAND AVE.
 TO 82' E. OF W.L. OF SOUTHFIELD RD.
 TYPE OF PAVEMENT 6" ONE CO. CONCRETE
 WIDTH 40'

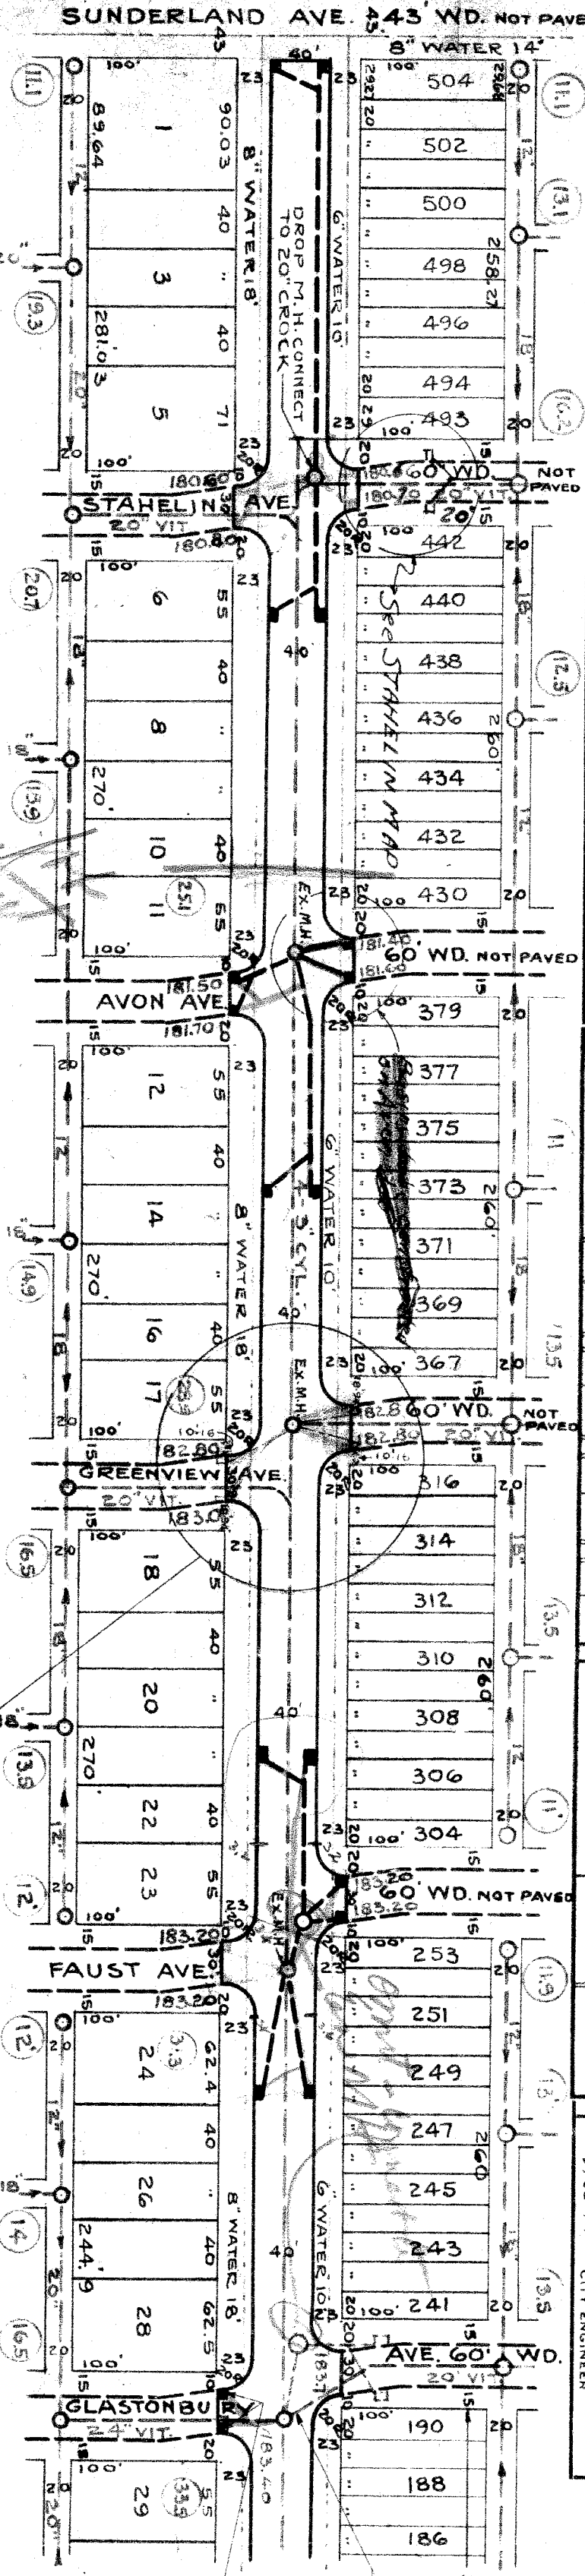

178.40 WK. 178.52
 179.30 WK. 179.52
 180.12 WK.
 180.60 WK. 180.42
 180.50 WK.
 180.96 WK.
 180.96 WK. 180.96
 181.36 WK. 181.66
 181.76 WK. 181.86
 182.16 WK.
 181.86 WK.
 182.36 WK.
 182.16 WK. 182.36
 182.56 WK. 182.56
 182.96 WK. 182.86
 182.76 WK.
 183.2 WK.
 183.26 WK.
 183.56 WK. 183.56
 183.56 WK. 184.16
 183.46 WK. 183.66
 183.56 WK. 183.71 WK.
 183.51 WK. 184.01
 183.91 WK. 184.11
 183.71 WK. 184.31 WK.
 184.31 WK.
 183.91 WK.
 183.61 WK.
 183.91 WK. 183.81
 183.61 WK. 183.81

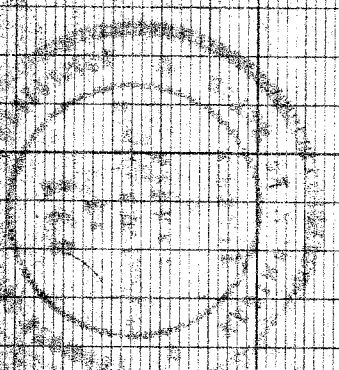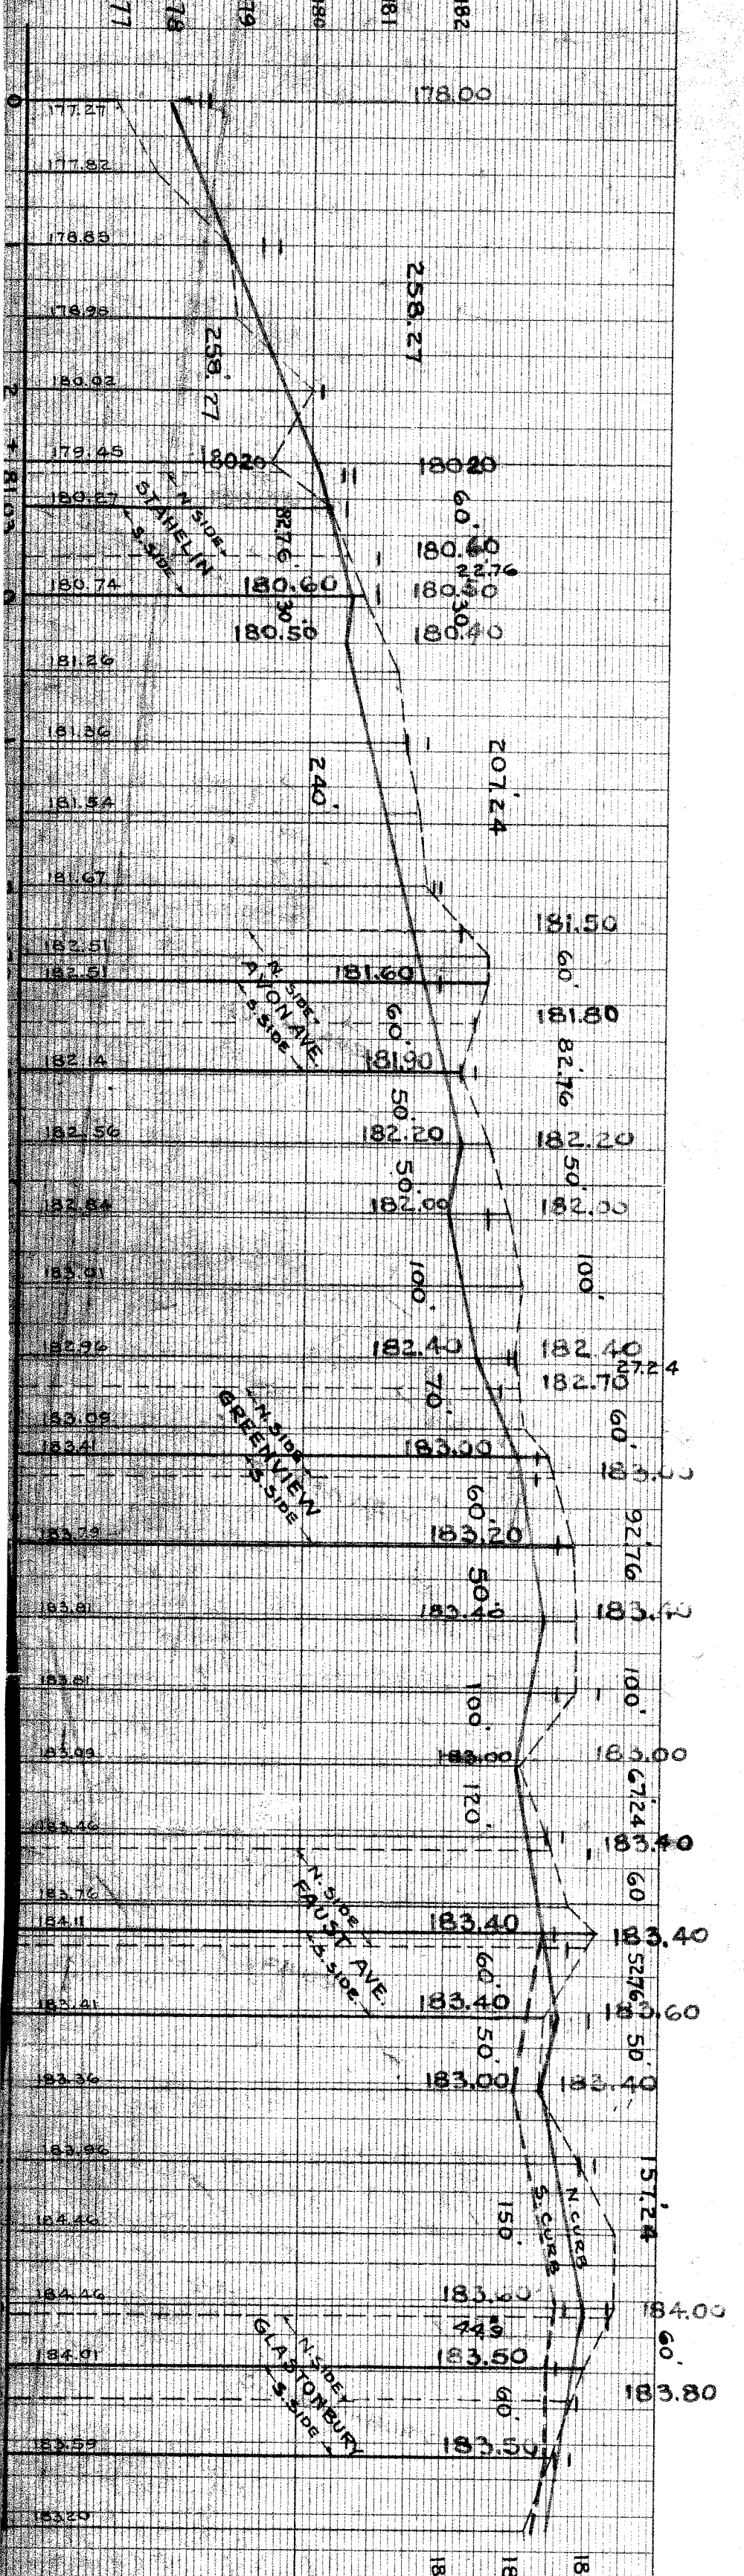

SEE SHEET # 2 FOR C.B. CONNECTIONS
 BENCH MARKS
 SEE SHEET # 2

SEE SHEET # 2
 C.B.'S. & 12" LINE & M.H. TO BE
 BUILT ON GLASTONBURY JOB