




SEWER REVISIONS	QUANTITIES	ESTIMATED	FINAL
	EXCAVATION CU YDS.	LOTS	LOTS
	NEW CURB LIN. FT.	CITY	CITY
	PAVING SQ. YDS.		
	SIDEWALK SQ. FT.		
	MANHOLES ADJUST		
	CONSTRUCT		
	ADJUST		
	CONSTRUCT		
	SEWER-12" LIN. FT.		
	SEWER-18" LIN. FT.		
	PAVING COMPLETED		
	DRAINAGE COMPLETED		
	LOTS & ALLEYS STREET WIDTHS 1" = 50'		

HOR. SCALE 1" = 100'	VER. SCALE 1" = 4'	DATE 2-24-45	BOOK 1481	PAGE 57
PLAN L.B.H. PROFILE	L.B.H. PROFILE	COMPUTERS	CHECKED	
CITY 130.00'	LENGTH 2452.07'	LENGTH	CITY 1226.04'	
LOT 1 2322.07'	LENGTH	LENGTH	LENGTH	
LOT 2 130.00'	LENGTH	LENGTH	LENGTH	
LOT 3 2452.07'	LENGTH	LENGTH	LENGTH	

DESIGNED BY S.S.	DRAWN BY L.B. HARTZELL
TRACED BY	CHECKED BY F.J.G.
APPROVED	APPROVED
ENGINEER OF STREETS	
ASSISTANT CITY ENGINEER	

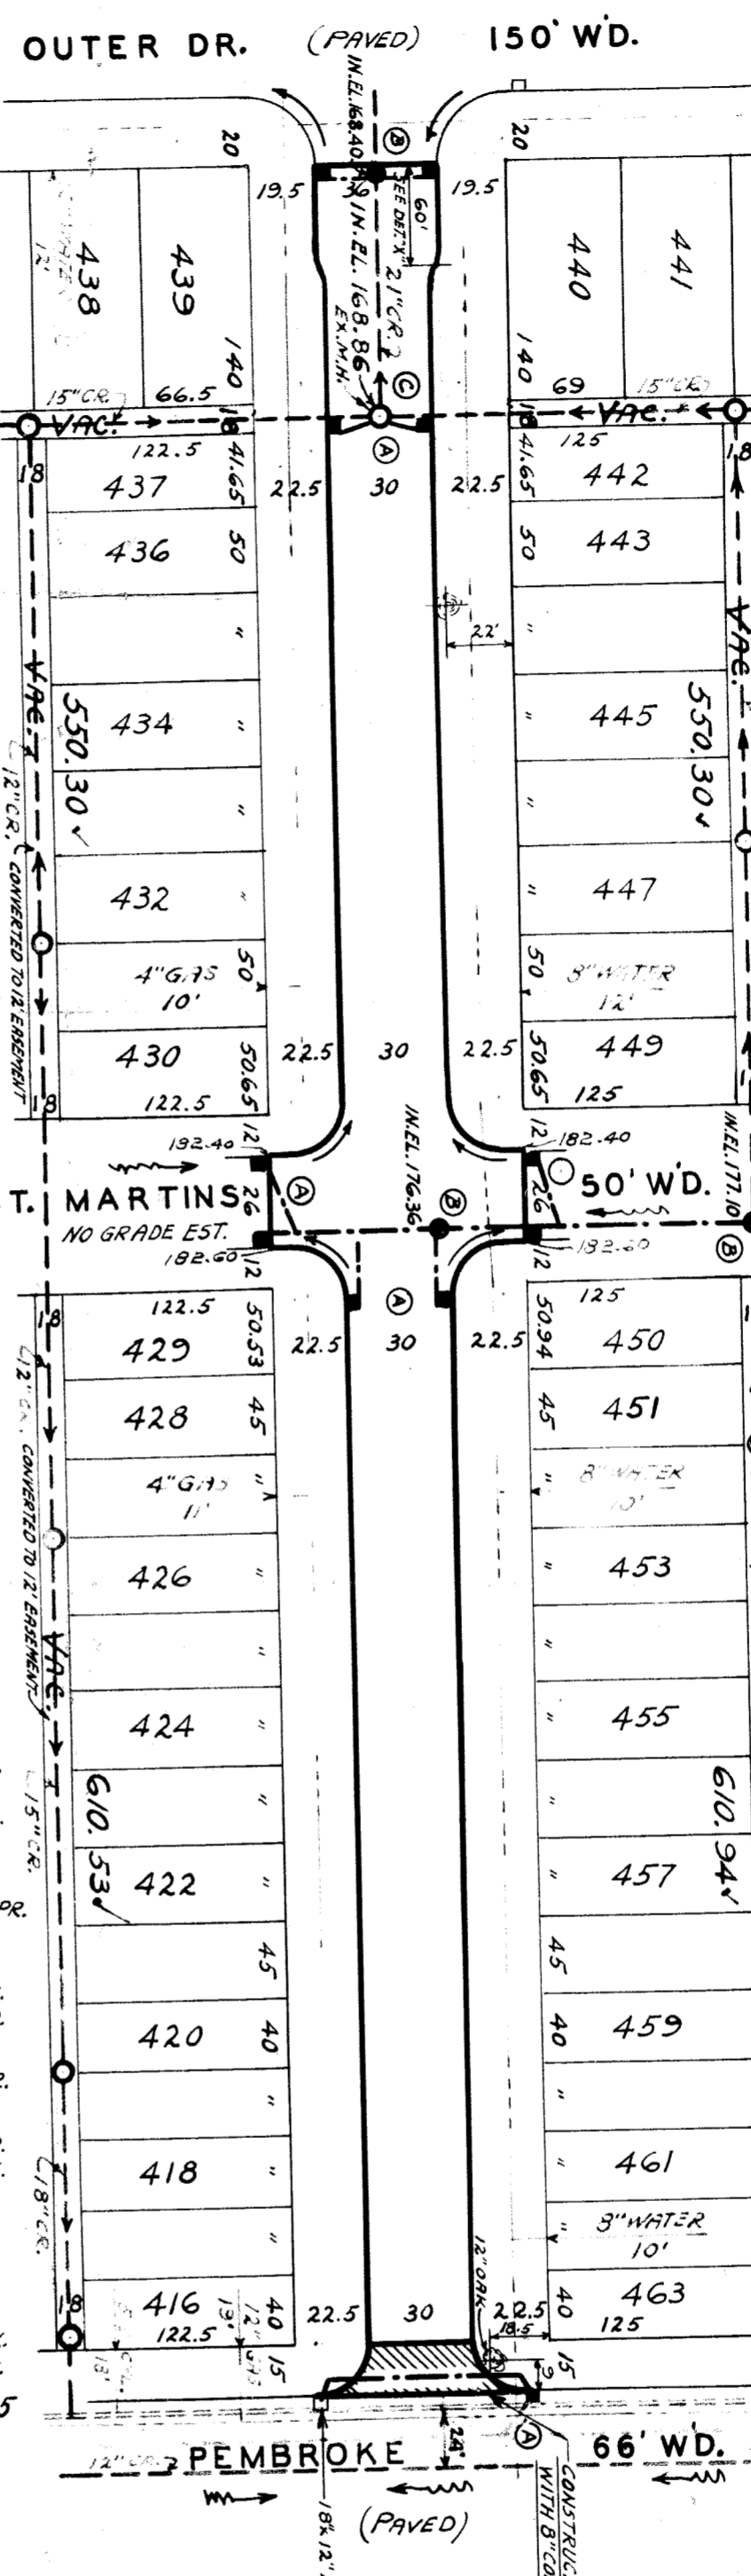

178.16 CURB 178.66	178.49 RETURN 178.55	179.51 W.K.	179.25 W.K.
178.41 W.K.	179.51 W.K.	180.11 GR. DR.	180.21 W.K.
180.11 GR. DR.	180.41 C. DR.	180.63 W.K.	180.93 C. DR.
181.43 DR.	181.73 W.K.	181.78 DR.	182.13 W.K.
182.43 W.K.	182.53 DR.	182.79 W.K.	183.28 W.K.
184.16 DR.	184.26 W.K.	185.26 W.K.	186.14 W.K.
186.14 W.K.	186.16 DR.	186.16 C. APR.	186.23 W.K.
186.23 W.K.	186.43 DR.	186.53 DR.	186.53 W.K.
186.53 W.K.	186.61 W.K.	185.33 CURB	185.55

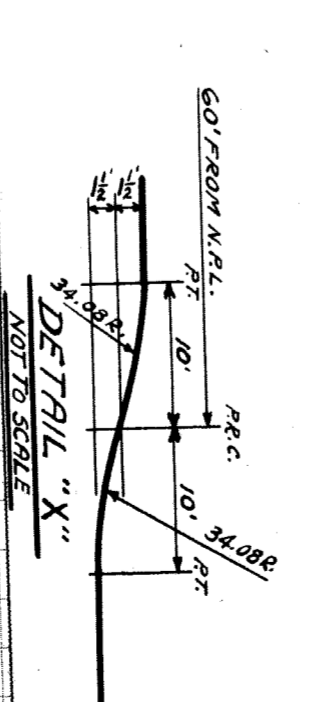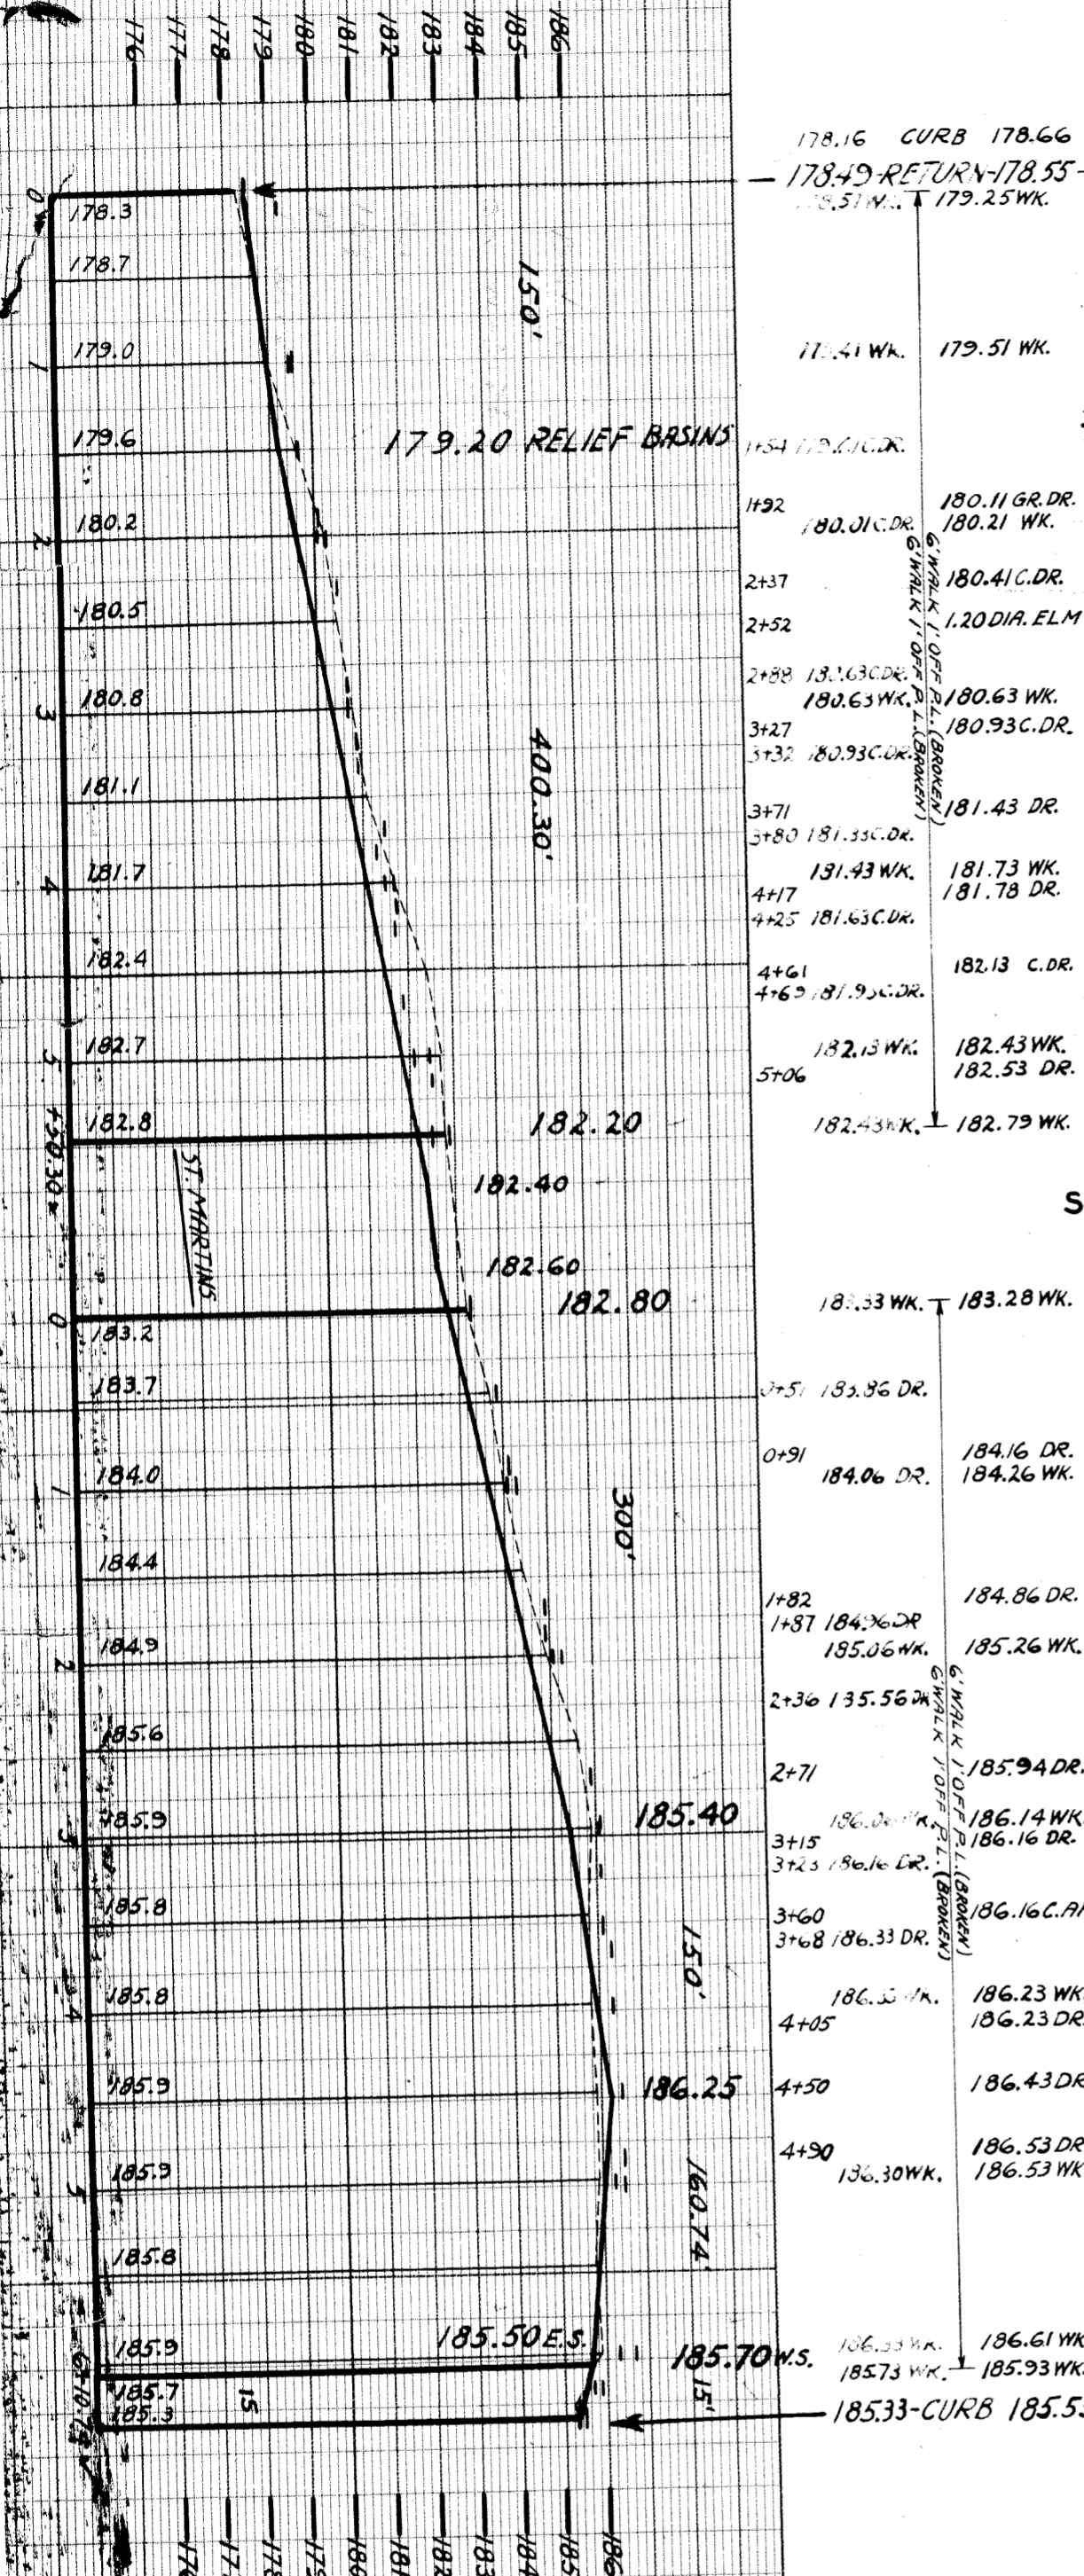

NOTE:

1. CONSTRUCT 11 STD. 18" DIA. Y. BASINS COMPLETE AND

2. CONSTRUCT 3 STD. MANHOLES COMPLETE AND CONNECT AS SHOWN.

3. ADJUST TOP OF 1 EXISTING MANHOLE.

DEPARTMENT OF PUBLIC WORKS DETR.

CITY ENGINEER'S OFFICE - DIVISION OF PAVING DESIGN

STREET PAVING PLAN A.P. 61-117

PENNINGTON

N.P.L. OF OUTER DRIVE

S.P.L. OF PEMBROKE

DRAINAGE

Requested By F. Weber - 4-4-45

NAME OF STREET: N.P.L. OF OUTER DRIVE

FROM: S.P.L. OF PEMBROKE

TO: 364.30'

TYPE OF PAYMENT: DRAINAGE

WIDTH: 364.30'

RECORD NO. 88

INDEX TO NO. 61

NO. OF SHEETS: 1

SHEET NO. 1