

**DEPARTMENT OF PUBLIC WORKS**  
**CITY ENGINEER'S OFFICE --- DIVISION OF PAVING DESIGN**  
**STREET PAVING PLAN**

NAME OF STREET: **PENROD AVE.**  
 FROM: **40 S. OF N.L. OF JOY RD.**  
 TO: **N.L. OF WESTERN DRIVE**  
 TYPE OF PAVEMENT: **ONE CO. CONCRETE**  
 WIDTH: **30' ± 36'**




INDEX NO.	TOPO NO.	NUMBER OF SHEETS
69	100	1
RECORD NO.		SHEET NO.
		1

DESIGNED BY	<i>L. Labowski</i>
DRAWN BY	<i>L. Labowski</i>
TRACED BY	
CHECKED BY	<i>R.R.R.</i>
APPROVED	<i>L. L. Barton</i>
ENGINEER OF STREETS	
CITY ENGINEER	

HOR. SCALE	1" = 50'	BOOK	1443 PAGE 57
VER. SCALE	1" = 2'	DATE	F.B. 5-13-42
PLAN	S.S. PROFILE	COMPUTED	MAP G-9-42
CHECKED	S.S. GRADE	CHECKED	R-3
LOTS	2 163 09	LENGTH	1081.54
CITY	576 00	LENGTH	288 00
TOTAL	2 739 09	LENGTH	1369 54

QUANTITIES	EXCAVATION	STRAIGHT CURB NEW	OLD CURB RESET	CIRCULAR CURB	PAVING	CONCRETE BASE
PROGRESS	START	FINISH				
DATE						
BLUE PRINT ISSUED FOR:	GRADE ONLY	CATCH BASINS	PAVING-CLASS.	DEPT. OF WATER SUPPLY	GAS CO.	

JOY RD. 113 WD	254	249	248	247	246	243	241	239	237	DITCH	236	235	233	231	229	227	225	224	222	219
	40	35	35	35	35	35	35	35	35	35	35	35	35	35	35	35	35	35	35	35
	135.45	135.25	134.65	134.60	134.55	134.50	134.45	134.40	134.35	134.30	134.25	134.20	134.15	134.10	134.05	134.00	133.95	133.90	133.85	133.80

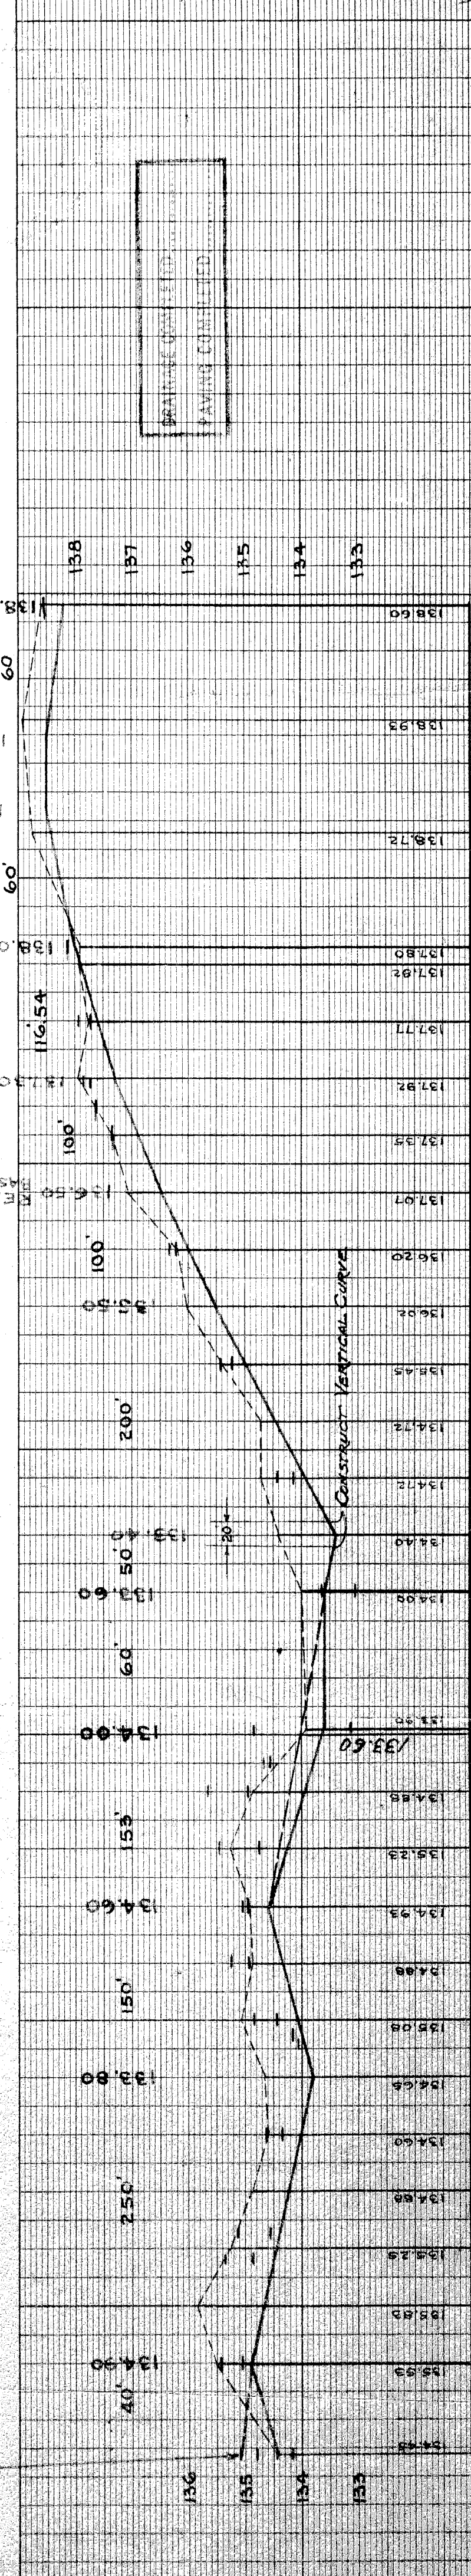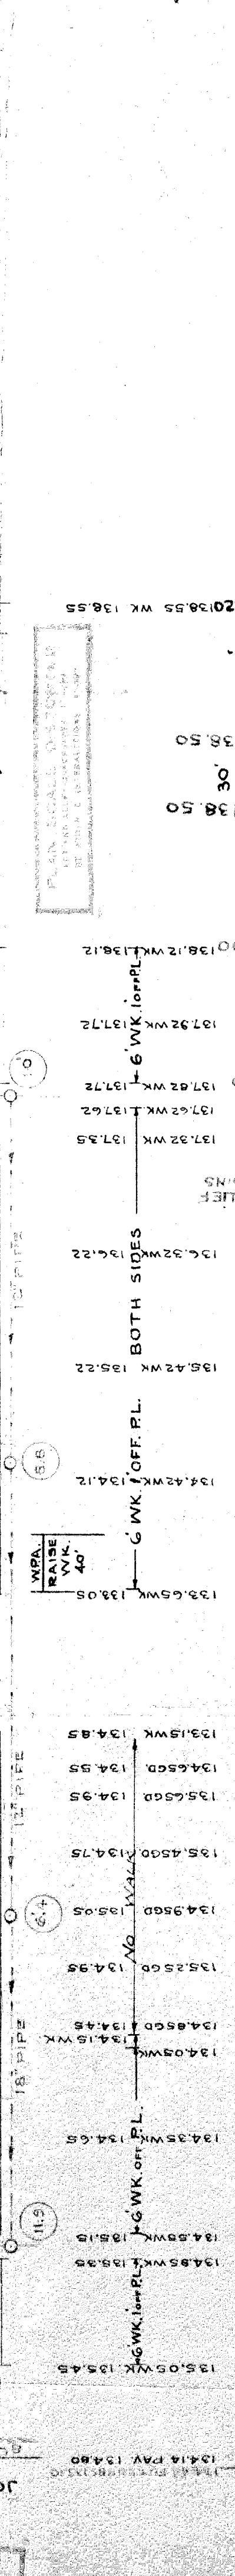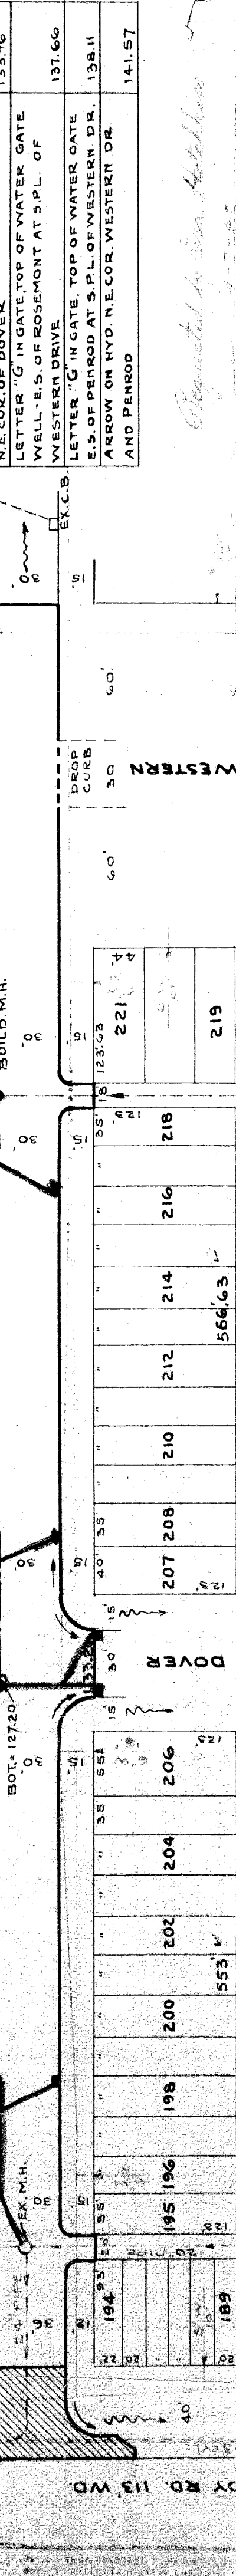

SEWER INDEXED: *St. Joseph & 6/17/42*

CONSTRUCT CONCRETE RETURNS AND 10 FT WIDENINGS. SEE SPECIAL DETAIL. CONCRETE SLAB ON JOY RD. TO BE 10" THICK.

REVISIONS

134.14 PAV. 134.80

133.60

PAVING COMPLETED

*Requested by Mrs. H. H. ...*