
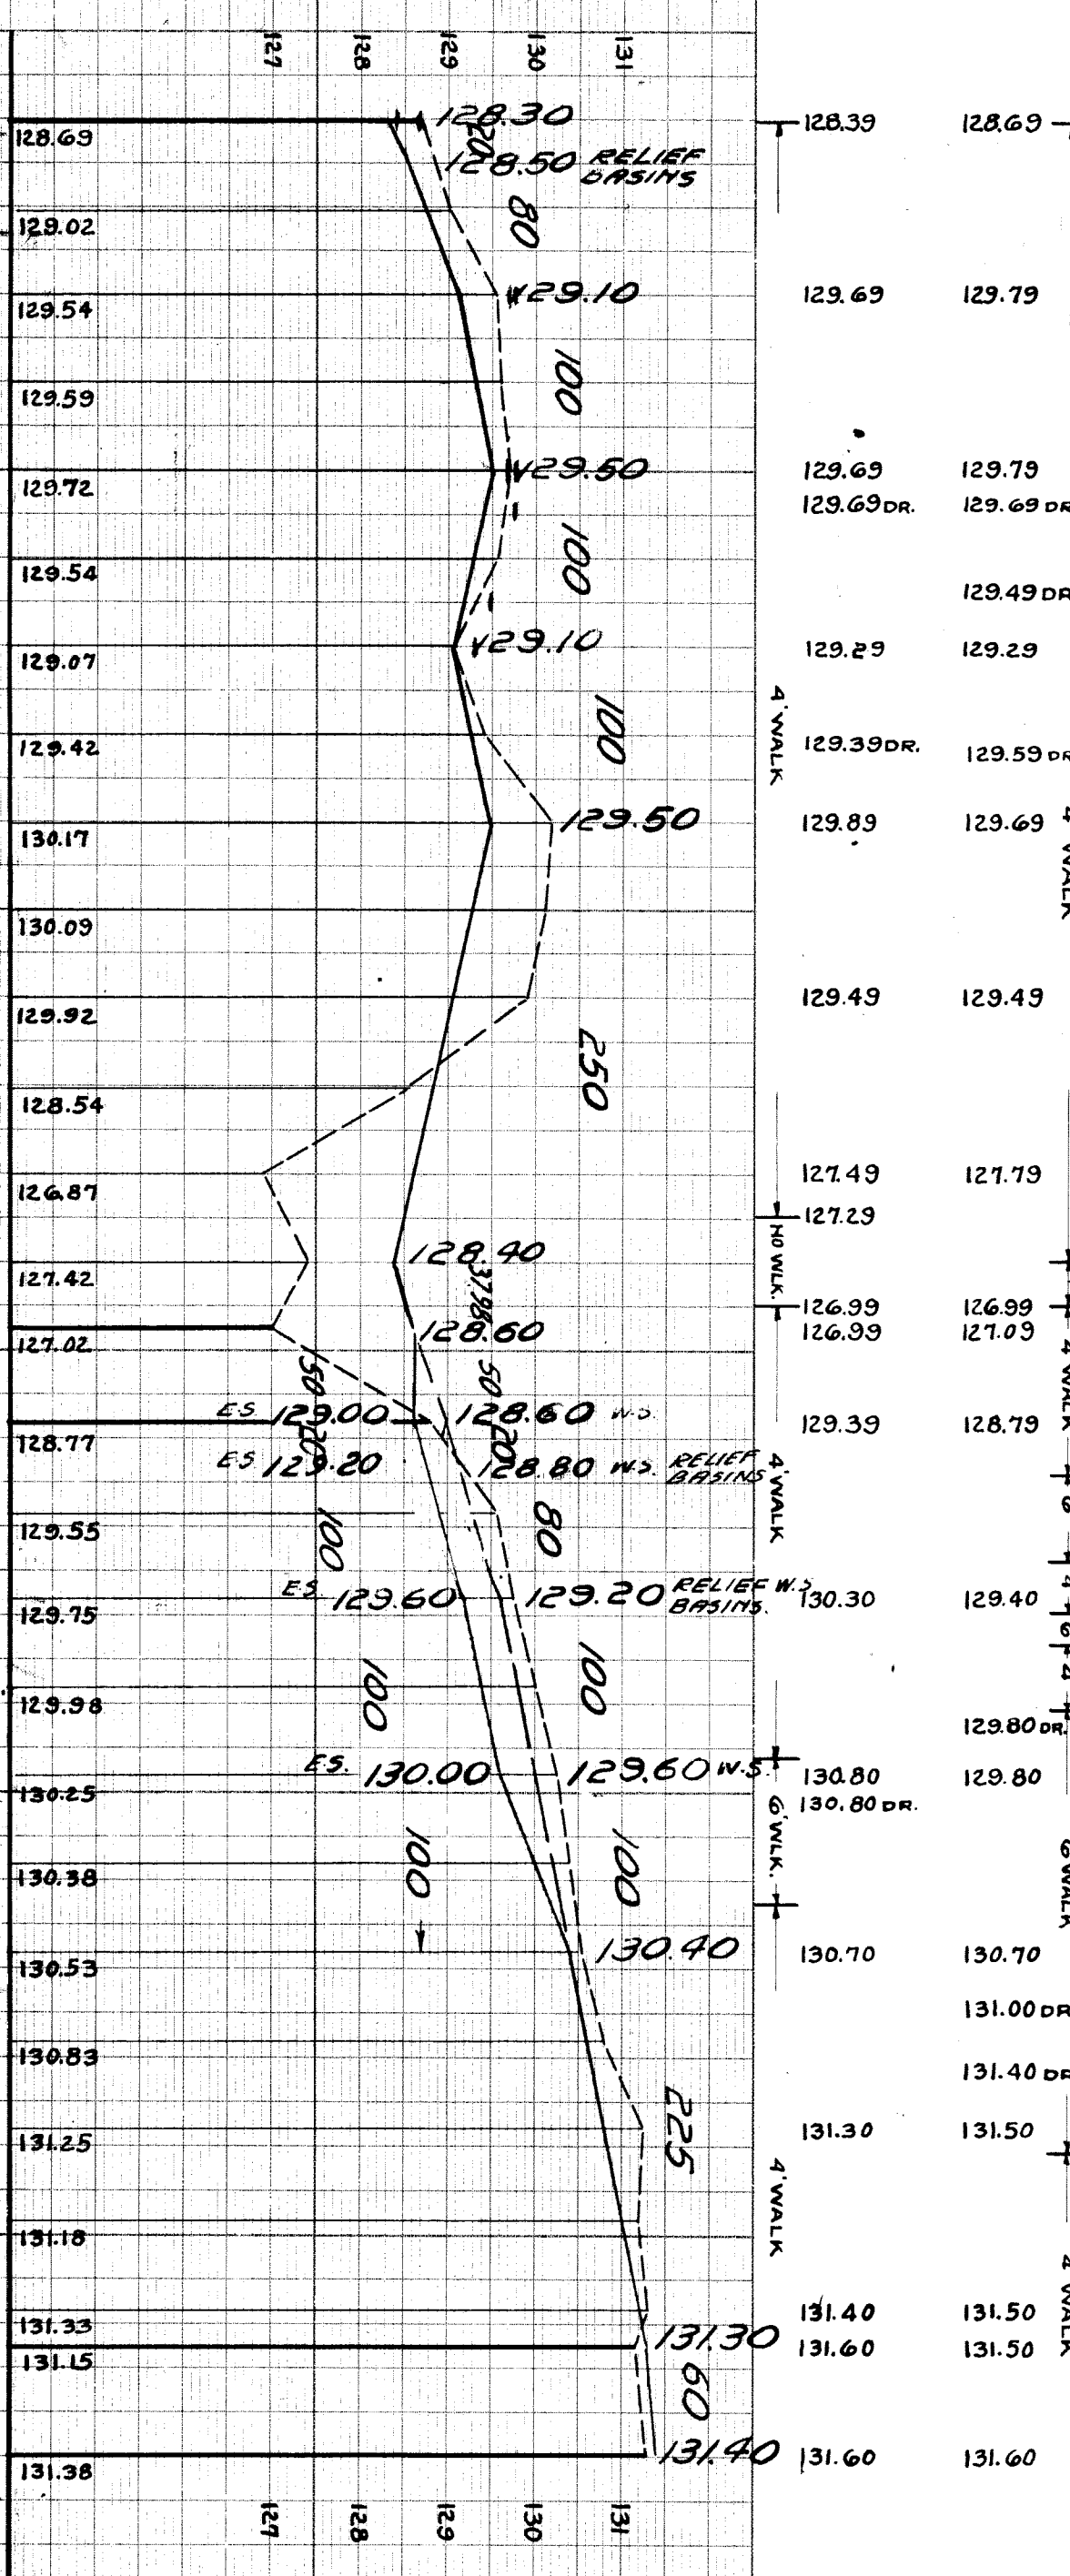


810025

SEWER INDEXED	JOB NO.	PROGRESS	QUANTITIES	LOTS	CITY	LOTS	CITY	DATE	SCALE	NO.	DATE	BY	BY
REVISED	BLUE PRINT ISSUED FOR:	DATE	EXCAVATION:	FR. SCALE 1" = 2'	128	128	128	3-10-36	1" = 100'	1389	3-10-36	K. B. BARHOUSE	K. B. BARHOUSE
REVISED	GRADE ONLY	START	STRAIGHT CURB NEW	PLAN	128	128	128	3-10-36	1" = 100'	1389	3-10-36	K. B. BARHOUSE	K. B. BARHOUSE
REVISED	CATCH BASINS	FINISH	OLD CURB RESET	CHECKED	128	128	128	3-10-36	1" = 100'	1389	3-10-36	K. B. BARHOUSE	K. B. BARHOUSE
REVISED	PAVING-CLASS.		CIRCULAR CURB	GRABED	128	128	128	3-10-36	1" = 100'	1389	3-10-36	K. B. BARHOUSE	K. B. BARHOUSE
REVISED	DEPT. OF WATER SUPPLY		PAVING	LENGTH	128	128	128	3-10-36	1" = 100'	1389	3-10-36	K. B. BARHOUSE	K. B. BARHOUSE
REVISED	GAS CO.		CONCRETE BASE	CITY	128	128	128	3-10-36	1" = 100'	1389	3-10-36	K. B. BARHOUSE	K. B. BARHOUSE

DEPARTMENT OF PUBLIC WORKS - DETROIT
 CITY ENGINEER'S OFFICE - DIVISION OF PAVING DESIGN
STREET PAVING PLAN
 NAME OF PENROD AVE. 60' WD.
 STREET KIRKWOOD
 FROM KIRKWOOD
 TO HINSDALE PAUL
 TYPE OF PAYMENT
 RECORD NO. 40 98
 INDEX NO. 40 98
 DATE 4-25-36
 WATER MARKS OK
 BENCH MARKS.
 AR0 ON HYD. N.E. PENROD & KIRKWOOD 131.21
 AR0 ON HYD. N.E. PENROD & DAYTON 132.66
 AR0 ON HYD. N.E. PENROD & PAUL 134.54

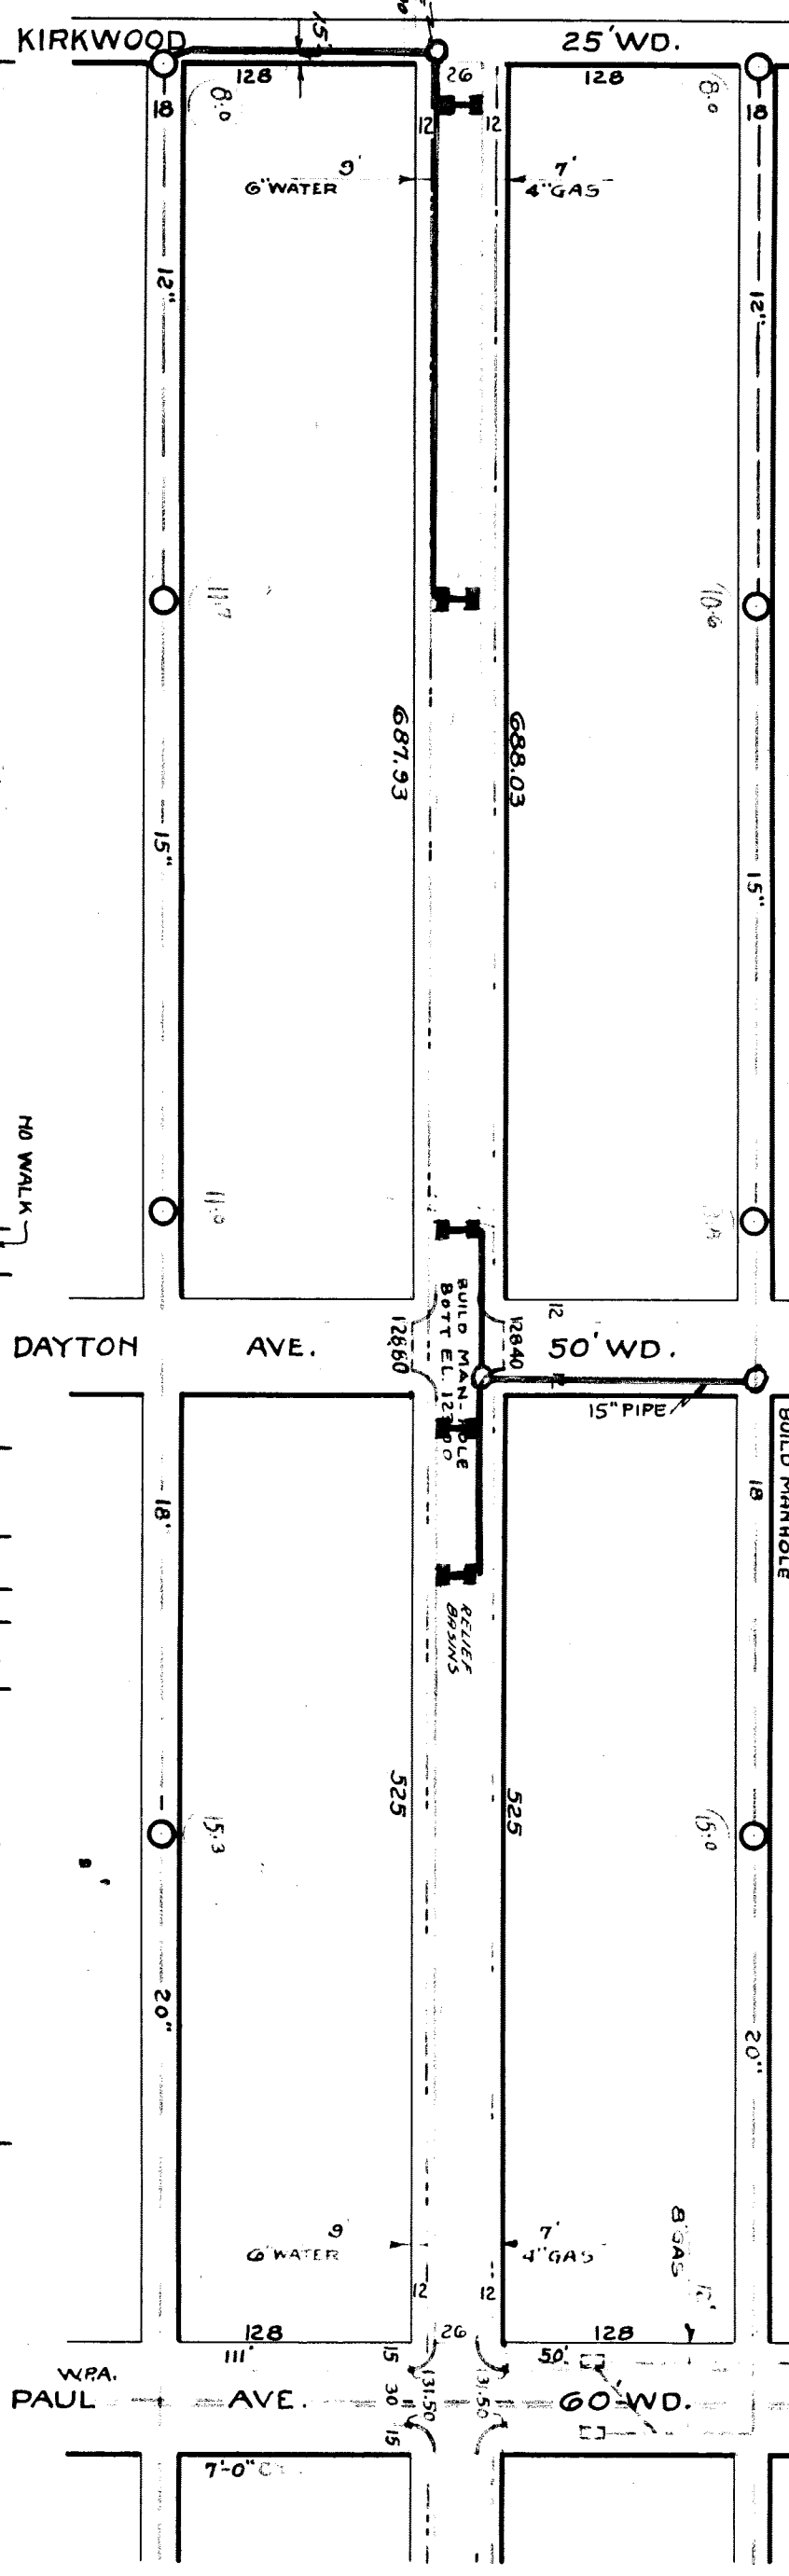

NO. D-1195

DRAINAGE COMPLETED
 PAVING COMPLETED

