

SEWER INDEXED 10-17-39	JOB NO. G2020	PROGRESS	QUANTITIES	LOTS	CITY	LOTS	CITY
REVISIONS:	BLUE PRINT ISSUED FOR:	DATE	EXCAVATION				
	GRADE ONLY		STRAIGHT CURB NEW				
	CATCH BASINS		OLD CURB RESET				
	PAVING-CLASS:		CIRCULAR CURB				
	DEPT. OF WATER SUPPLY		PAVING				
	GAS CO.		CONCRETE BASE				

NON. SCALE 1"=100'	BOOK 1195	PAGE 97
VER. SCALE 1"=2'	DATE 10-17-39	
PLAN	EM	PROFILE
CHECKED	CHECKED	CHECKED
COMPUTED		

DESIGNED BY	DRAWN BY	TRACED BY	CHECKED BY	APPROVED
<i>W.P. Perkins</i>	<i>E.W. Miller</i>	<i>W.P. Perkins</i>	<i>W.P. Perkins</i>	<i>W.P. Perkins</i>
CITY ENGINEER OF STREETS				

DEPARTMENT OF PUBLIC WORKS DETROIT
CITY ENGINEERS' OFFICE ... DIVISION OF PAVING DESIGN
STREET PAVING PLAN

INDEX TOPO. NO. 54
RECORD NO. 13

NAME OF STREET PERKINS 50'
FROM W.P.L. LIVERNOIS
TO W.P.L. OF A.W.O. GILBERT

TYPE OF PAVEMENT CLASS A - 6" One Co. Conc. WIDTH 26'30"



SERIES N-N

ARE OR HYD. NW COR. PERKINS & LIVERNOIS - 118.41'
" " " " KE. COR. GILBERT & PERKINS - 117.07'

WATER MARKS AT 7-25-34

ELEV.

NUMBER OF SHEETS	1
SHEET NO.	1

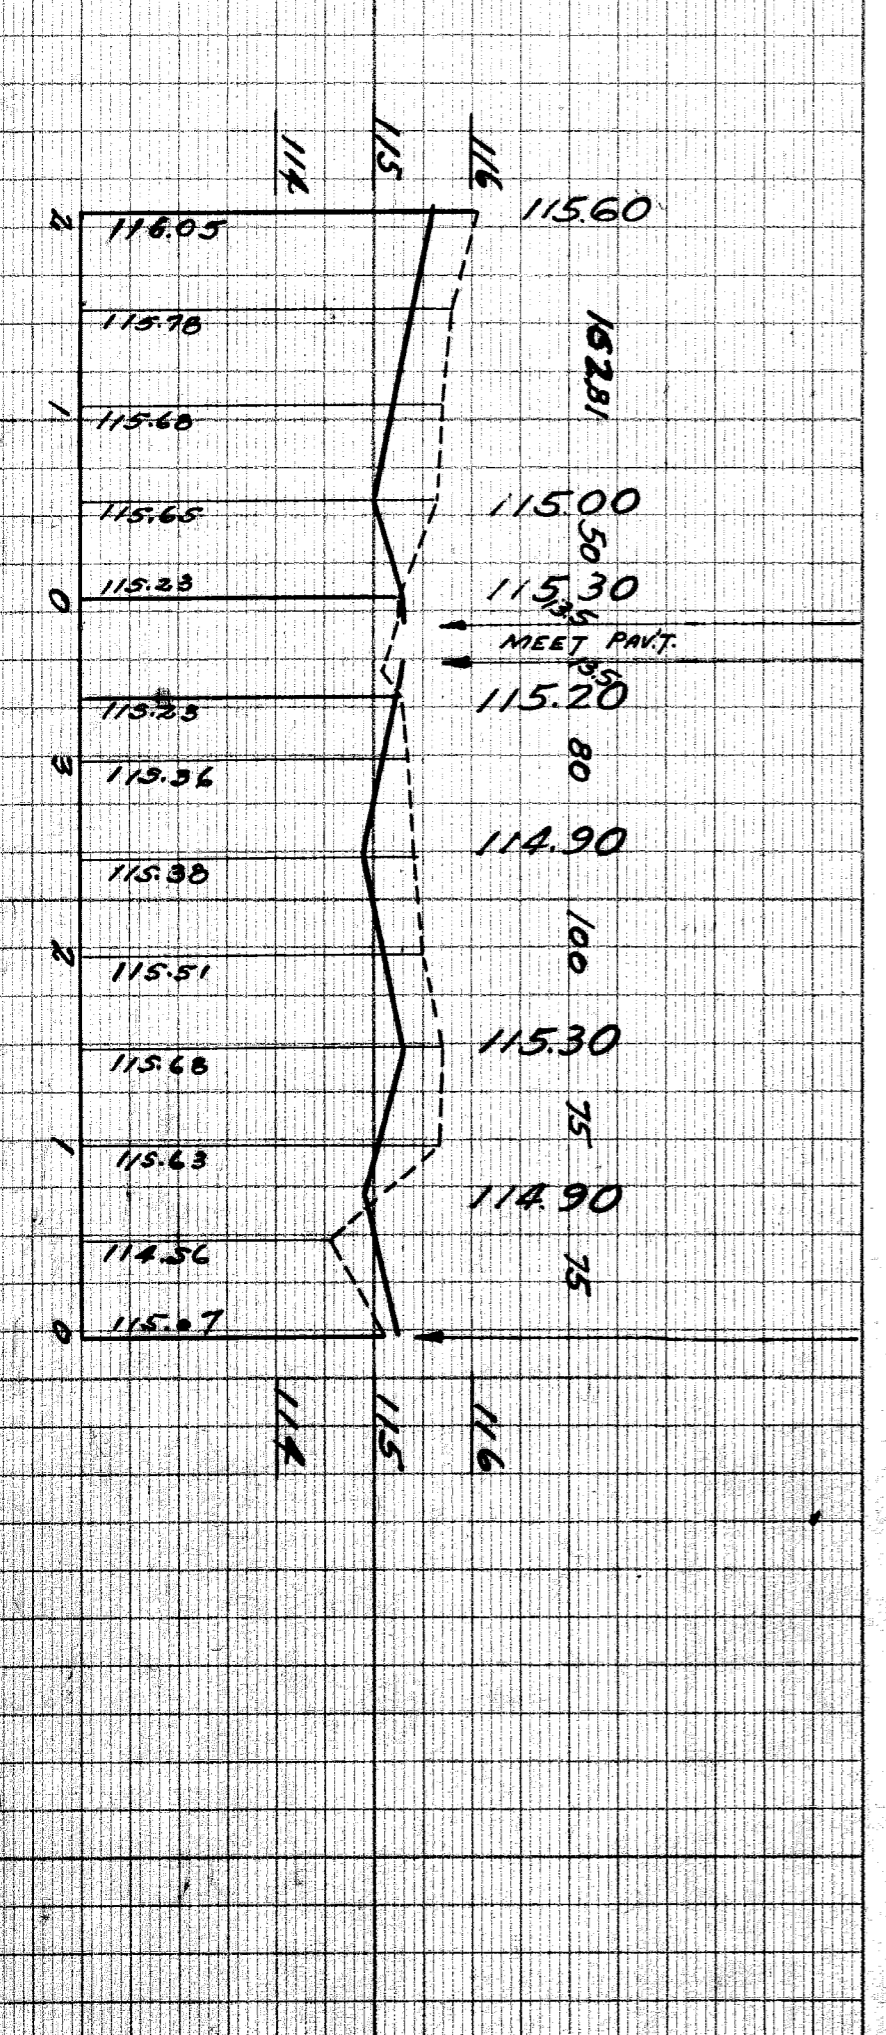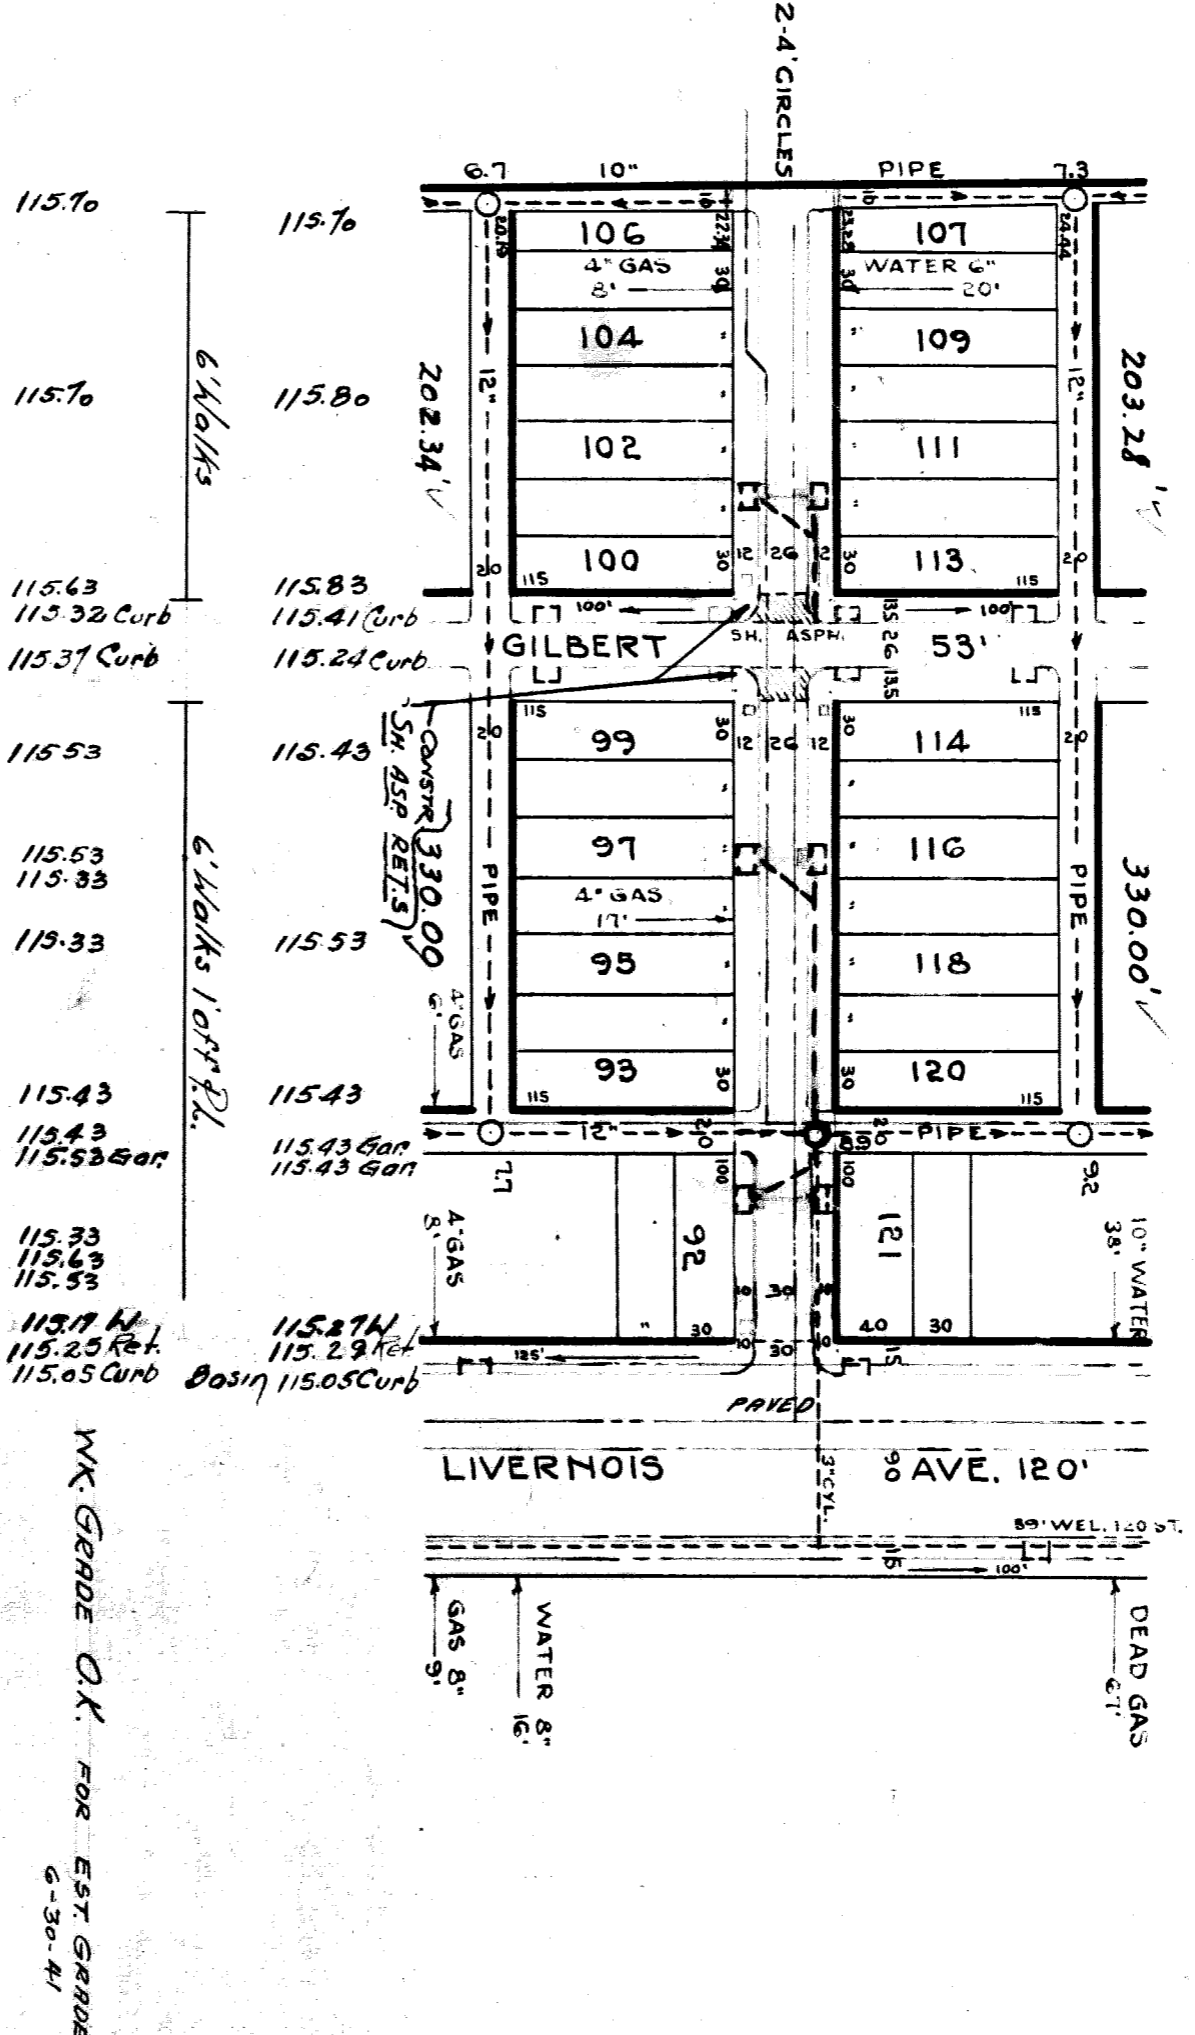

WK GRADE O.K. FOR EST GRADE
6-30-41

STUMP MARKS
BASINS BY W.P.A.
COMPLETED DEC. 4. 1939 - M.I.

