

100  
101  
48-3 (818-0) 3&3

BEFORE STARTING CONSTRUCTION CONTRACTOR MUST CHECK WITH UTILITIES FOR LOCATIONS OF EXISTING STRUCTURES WHETHER OR NOT INDICATED ON PLANS.	CONTRACTOR
SCALE	1" = 40'
LOTS & ALLEYS	1" = 40'
STREET WIDTH	1" = 40'
VERTICAL	1" = 8'
SUPPLEMENTARY DETAILS	C-4378 THROUGH C-4395
REVISIONS	C-4387
DATE	2ND PLAN JAN 1934



QUANTITIES	ESTIMATED
EXCAVATION CU.YDS.	LOTS CITY
PAVEMENT REMOVAL SQ.YDS.	
CURB REMOVAL LFT.	
FILL TYPE A	
ADJUST MANHOLES	
MANHOLES	
RE-CONSTRUCT CONC.	
CATCH BASIN ADJUST	
CATCH BASIN STANDARD NEW	
12" SEWER PIPE LFT.	
PAVING SQ.YDS.	

QUANTITIES	ESTIMATED
PAVING SQ.YDS.	LOTS CITY
PAVING UNIF. SQ.YDS.	
CURB TYPE II LFT.	
TEST CORES EACH	
SIDEWALK 4" STANDARD SQ.FT.	
CONCRETE DRIVE 6" STD. SQ. FT.	
TREE REMOVAL 4"-12" DIA.	
TREE REMOVAL 13"-18" DIA.	

ASSIGNMENT NO.	325 - D1 - 23
BOOK NO.	1558 PG. 47
LEVEL DATE	11-28-64
LOTS 2L	1032.00
CITY 2L	
TOTAL	1032.00
DATE OF DRAWG.	1-30-64
LENGTH	516.00
LENGTH	
DATE OF DRAWG.	
PAVING COMPLETED	

MADE BY	D. HAUER
CHECKED BY	D. HAUER
PROFILE GRADE	E.L. K.
SEWER APPROVED	W.H. & J.M. ENGINEERS
ESTIMATE	
FINAL CHECK	W. H. & J. M. ENGINEERS
APPROVED	W. H. & J. M. ENGINEERS
ENGINEER OF STREETS	W. H. & J. M. ENGINEERS
CITY ENGINEER	W. H. & J. M. ENGINEERS

INDEX NO.	64
TOTO NO.	86
INDEXED	

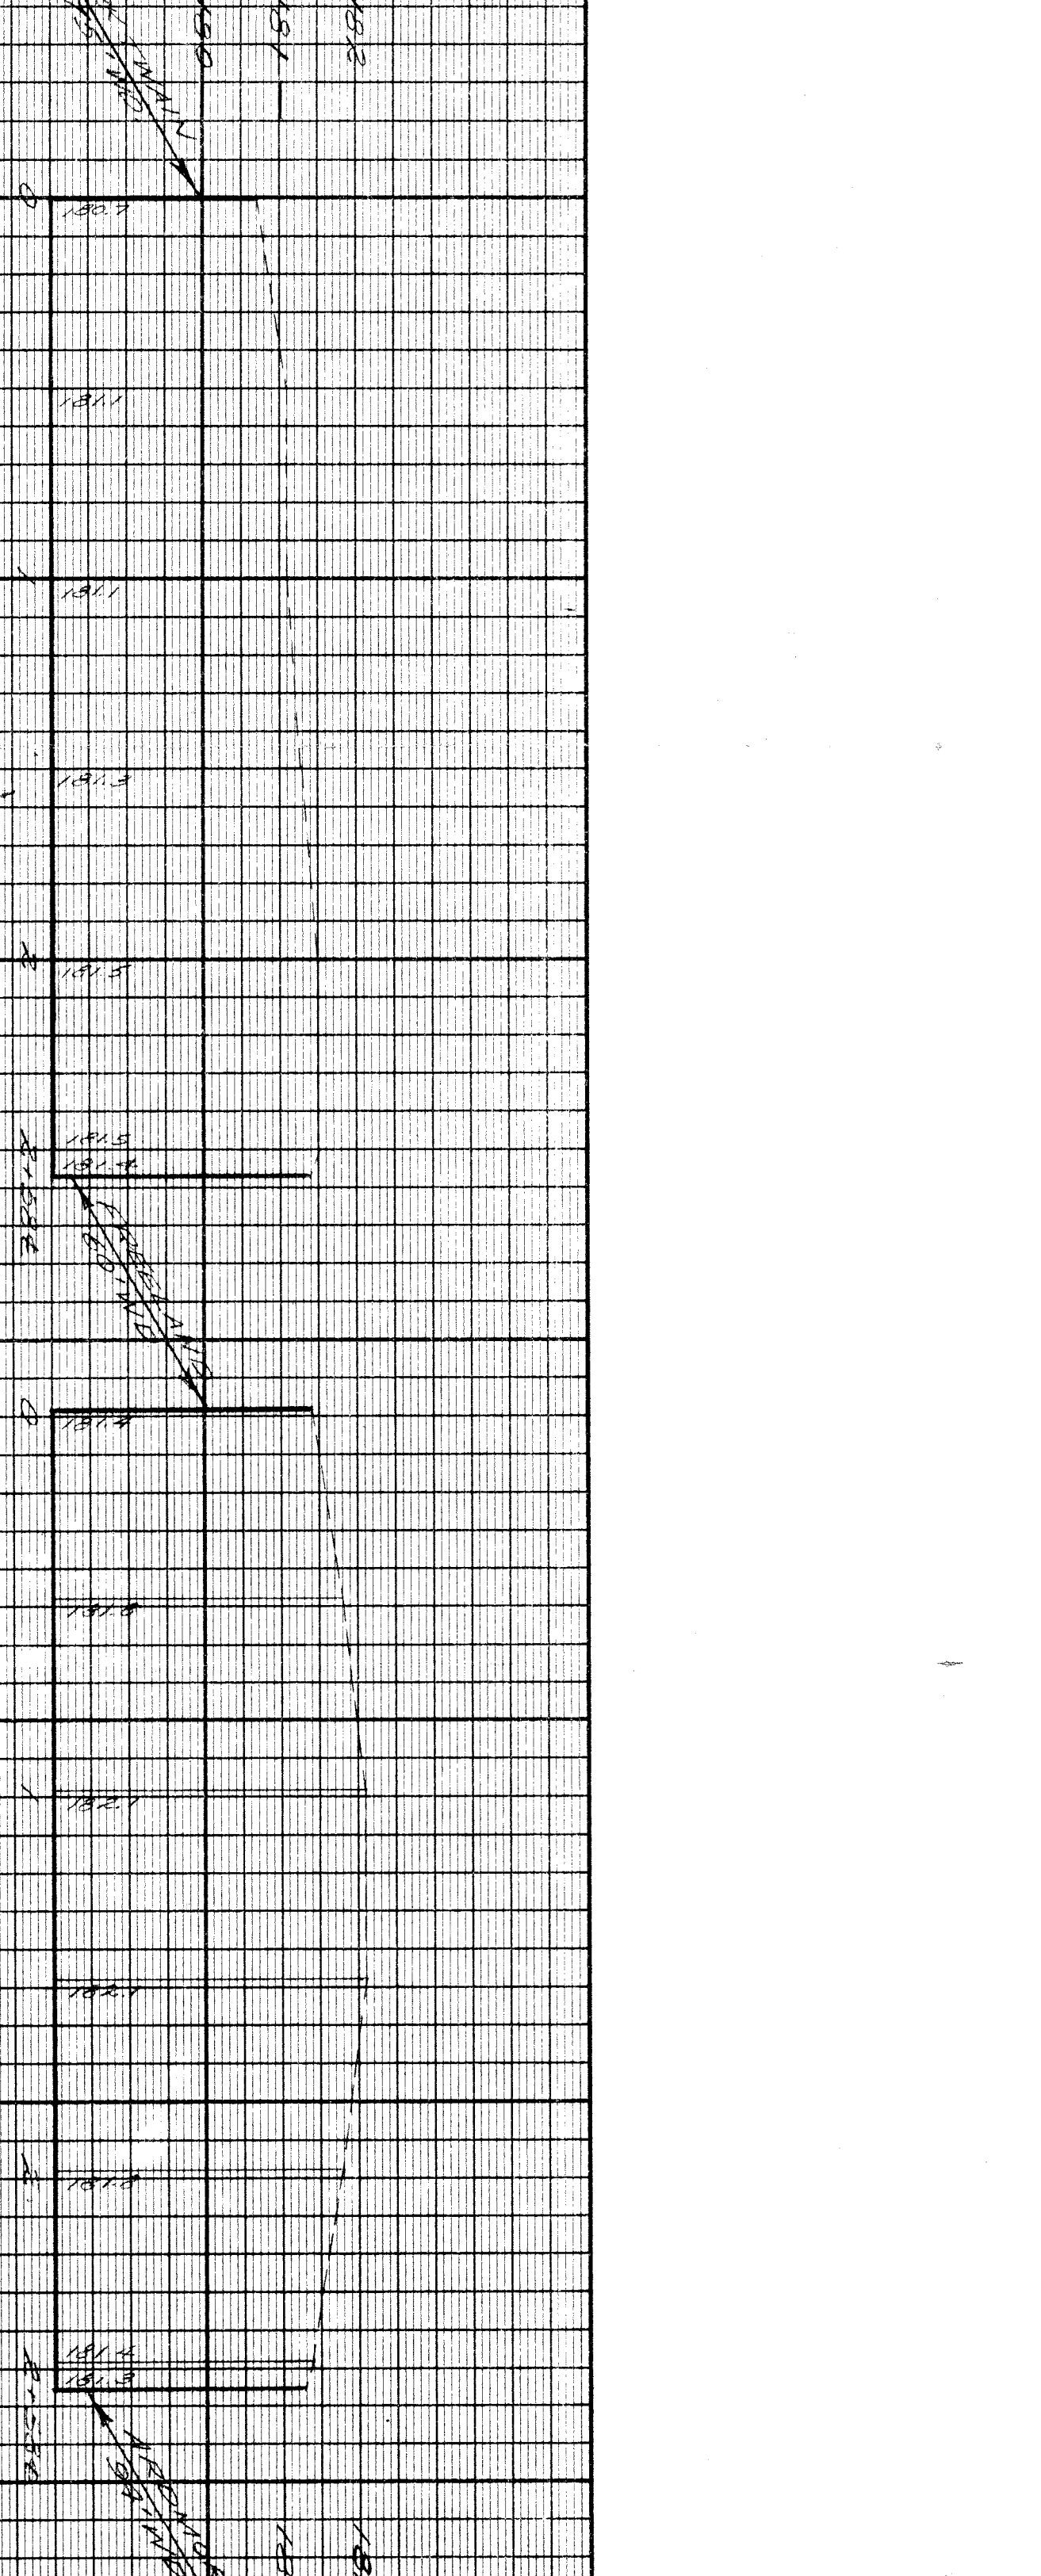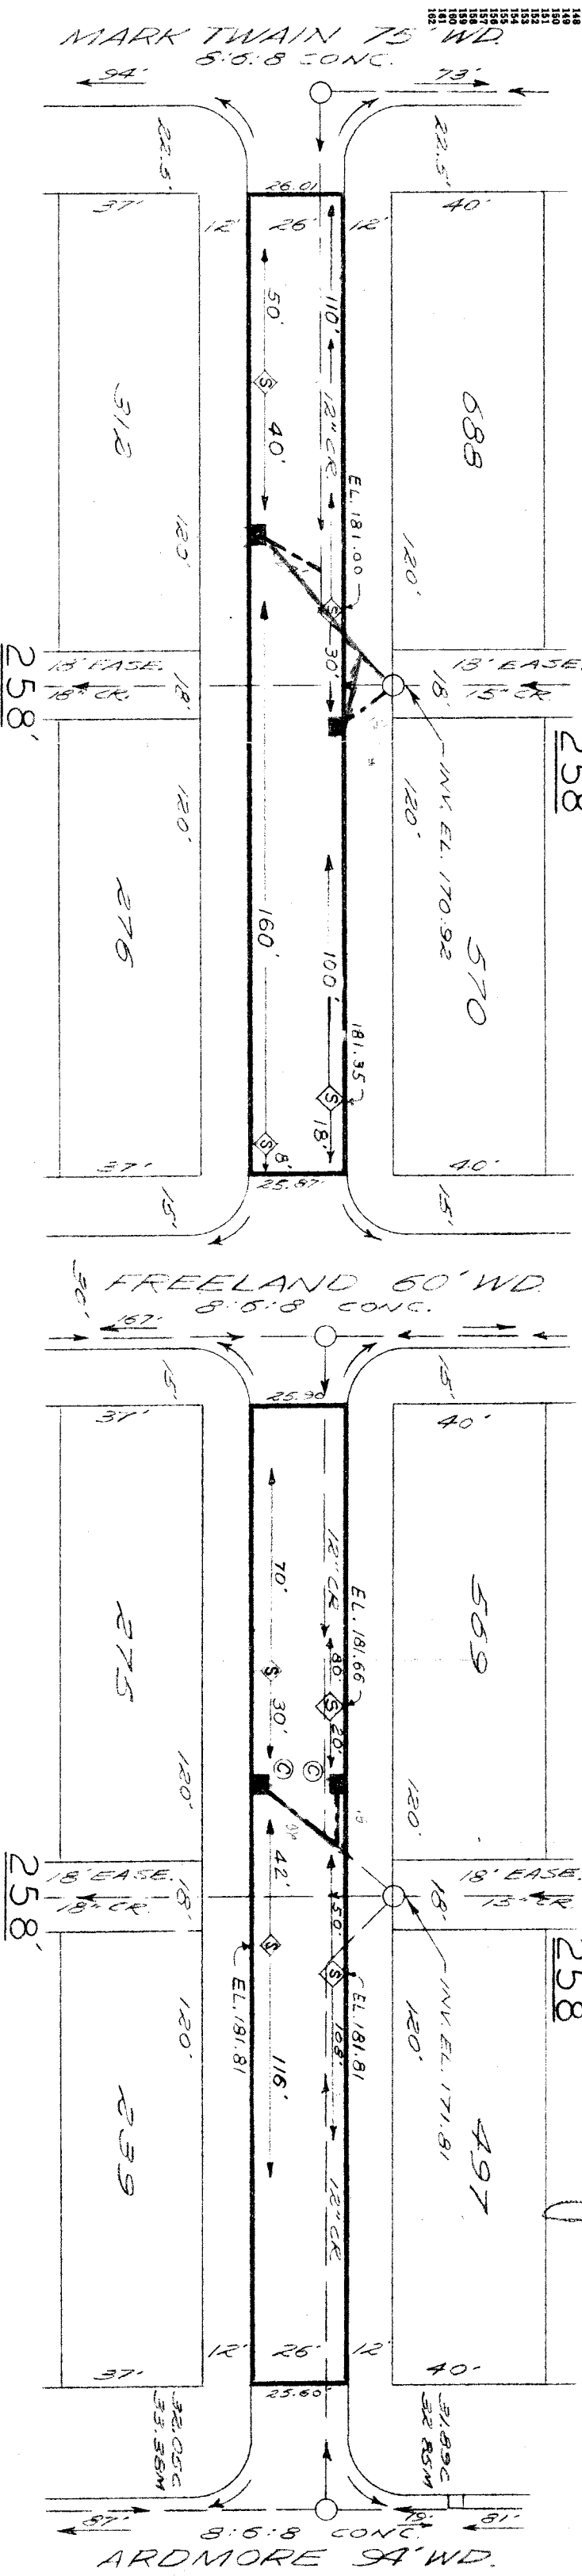

CONTRACT NO. P.W. DRAINAGE ONLY (20)  
ECONOMY PAVING  
STREET PAVING PLAN  
CITY OF DETROIT

DEPARTMENT OF PUBLIC WORKS - CITY ENGINEERS OFFICE  
NAME OF STREET PICKFORD  
FROM E.P.L. MARK TWAIN  
TO W.P.L. ARDMORE

TYPE OF PAVEMENT 8 8 ONE COURSE CONCRETE-INTERGRAL CURB 20'  
BY UNIFORM AT STREET INTERSECTION EXCEPT AS NOTED

PET. NO. BY DATE

NOTE - FOR SYMBOLS ETC., SEE STANDARD DETAIL DRAWING C-4378

BENCH MARKS  
P.L.B.M. #86-251, S.E. COR. CURTIS & MARK TWAIN 180.529K  
P.L.B.M. #85-851A, N.E. COR. MARK TWAIN 181.151K  
C.B.M. - HYD, S.W. COR. PICKFORD & HUBBELL 184.87  
C.B.M. - HYD, S.W. COR. PICKFORD & PICKFORD 184.41  
C.B.M. - HYD, S.W. COR. PICKFORD & MARK TWAIN 184.41  
C.B.M. - HYD, S.W. COR. PICKFORD & PICKFORD 184.74  
C.B.M. - HYD, S.W. COR. PICKFORD & FREELAND 184.74  
C.B.M. - HYD, S.W. COR. PICKFORD & FREELAND 184.88  
C.B.M. - HYD, S.W. COR. PICKFORD & ARDMORE 184.88

HORIZONTAL CONTROL -  
USE CROSSES CUT IN WALKS 5' S. OF N.W.L.  
PICKFORD AT ALL RETURNS.