

**STREET PAVING PLAN
CITY OF DETROIT**

DEPARTMENT OF PUBLIC WORKS - CITY ENGINEERS OFFICE

NAME OF STREET: PICKFORD
 FROM: E.P.L. GREENFIELD
 TO: W.P.L. PREST

TYPE OF PAVEMENT: 8 & 8 ONE COURSE CONCRETE INTEGRAL CURB
8" UNIFORM AT STREET INTERSECTION EXCEPT AS NOTED

BENCH MARKS: 86 ELEV. 181.59 REC.
184.95
184.95

DATE: JUNE 9, 1950

INDEX NO.	86
TORO NO.	1
INDEXED	1


MADE BY	D. HAUER	CHECKED BY	D. HAUER
PLAN NO.	255	GROUP NO.	255
PROFILE NO.	255	GRADE	255
ESTIMATE	255	SEWER APPROVED	255
FINAL CHECK	255	APPROVED	255

LOT 21	45.500	LENGTH	227.50
CITY 21	20.00	LENGTH	10.00
TOTAL	125.00	LENGTH	237.50
DATE OF DRAWG.	JUNE 9, 1950		

EXCAVATION	CU YDS.	ESTIMATED	CITY
NEW CURB	LN. FT.		
PAVING	SQ. YDS.		
TEST CORES	SQ. FT.		
SIDEWALK	ADJUST		
MANHOLES	CONSTRUCT		
BASINS	ADJUST		
SEWER-12"	CONSTRUCT		
	LN. FT.		

BEFORE STARTING CONSTRUCTION	CONTRACTOR MUST CHECK WITH UTILITIES FOR LOCATIONS OF EXISTING STRUCTURES WHETHER OR NOT INDICATED ON PLANS.
SCALE	1" = 40'
LOTS & ALLEYS	1" = 40'
STREET WIDTH	1" = 20'
VERTICAL	1" = 2'
DRAINAGE COMPLETED	
PAVING COMPLETED	

DATE	REVISIONS
10/1	OLD PLAN - JAN. 48
10/2	
10/3	
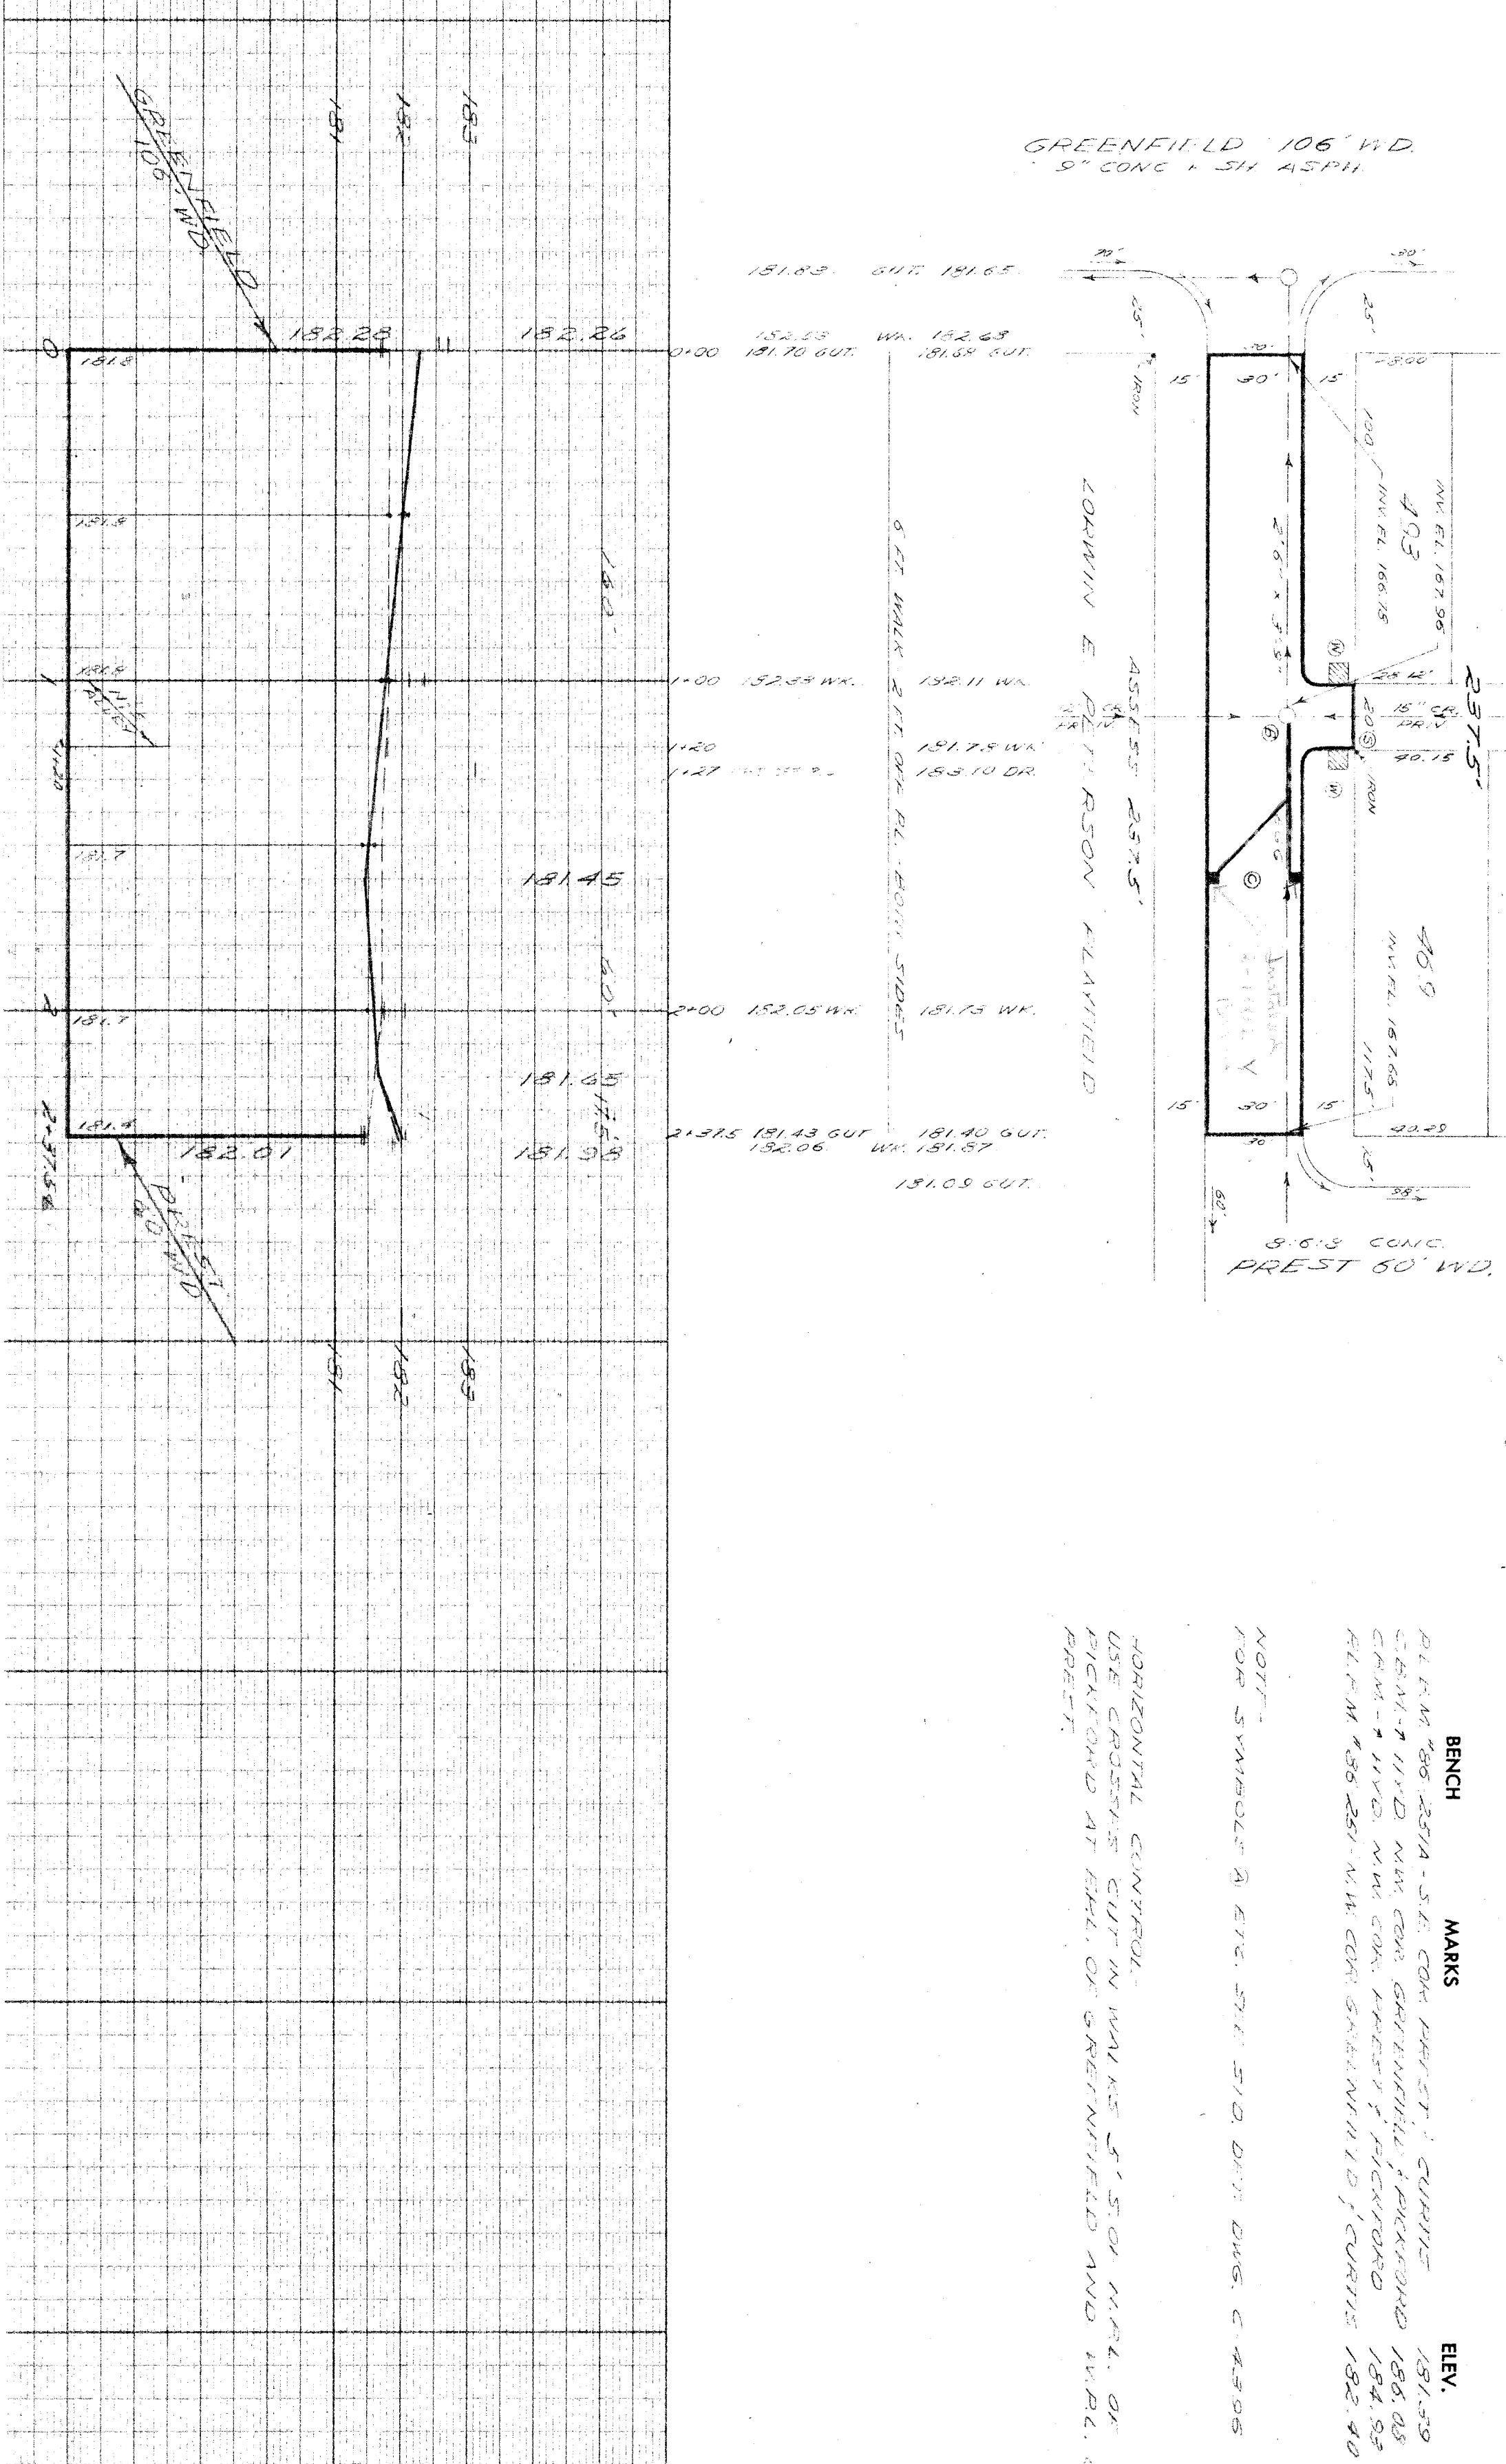

NOTICE: HORIZONTAL CONTROL USE CROSS-SECTION MARKS 5' S. OF N.P.L. OR PICKFORD AT E.H.L. OF GREENFIELD AND W.P.L. OF PREST.

NOTE: FOR SYMBOLS A ETC. SEE SID. DWT. DWG. C 4306

10/1

10/2

