



SEWER <i>St. Joseph 5/15/42</i>	JOB NO.	PROGRESS	QUANTITIES	LOTS	CITY	LOTS	CITY	HON. SCALE 1"=100'	BOOK 1390	DATE 5-14-42	DESIGNED BY R. T. R.
INDEXED	BLUE PRINT ISSUED FOR:	DATE	EXCAVATION					VER. SCALE 1"=2'	5-17-42	68	DRAWN BY J. HAMPSHIRE
REVISIONS	GRADE ONLY		STRAIGHT CURB NEW					PLAN	J. H.	COMPUTED	TRACED BY J. HAMPSHIRE
	CATCH BASINS		OLD CURB RESET					CHECKED	J. H.	PROF. R. 3	CHECKED BY J. HAMPSHIRE
	PAVING CLASS.		CIRCULAR CURB					GR. R. 3	J. H.	REVISIONS	
	DEPT. OF WATER SUPPLY		PAVING					LOT 2L	444	LENGTH	
	GAS CO.		CONCRETE BASE					CITY 2L	510470	WIDTH	
								TOTAL 2L	255235	LENGTH	
								LOT 3L	233035	WIDTH	
								CITY 3L	222	LENGTH	
								LOT 4L	255235	WIDTH	
								CITY 4L	222	LENGTH	
								TOTAL 4L	255235	WIDTH	
								CITY 5L	222	LENGTH	
								TOTAL 5L	255235	WIDTH	
DEPARTMENT OF PUBLIC WORKS DETROIT
 CITY ENGINEERS OFFICE - DIVISION OF PAVING DESIGN
STREET PAVING PLAN

NAME OF STREET: PIERSON AVE. 60'
 FROM: 32' S. N.P.L. JOY RD.
 TO: S.P.L.W. CHICAGO

TYPE OF PAVEMENT: CLASS "B" 6" ONE COURSE CONC. WIDTH: 30'-36'

INDEX NO. 77 TOPO NO. 110
 NUMBER OF SHEETS 2
 SHEET NO. 2

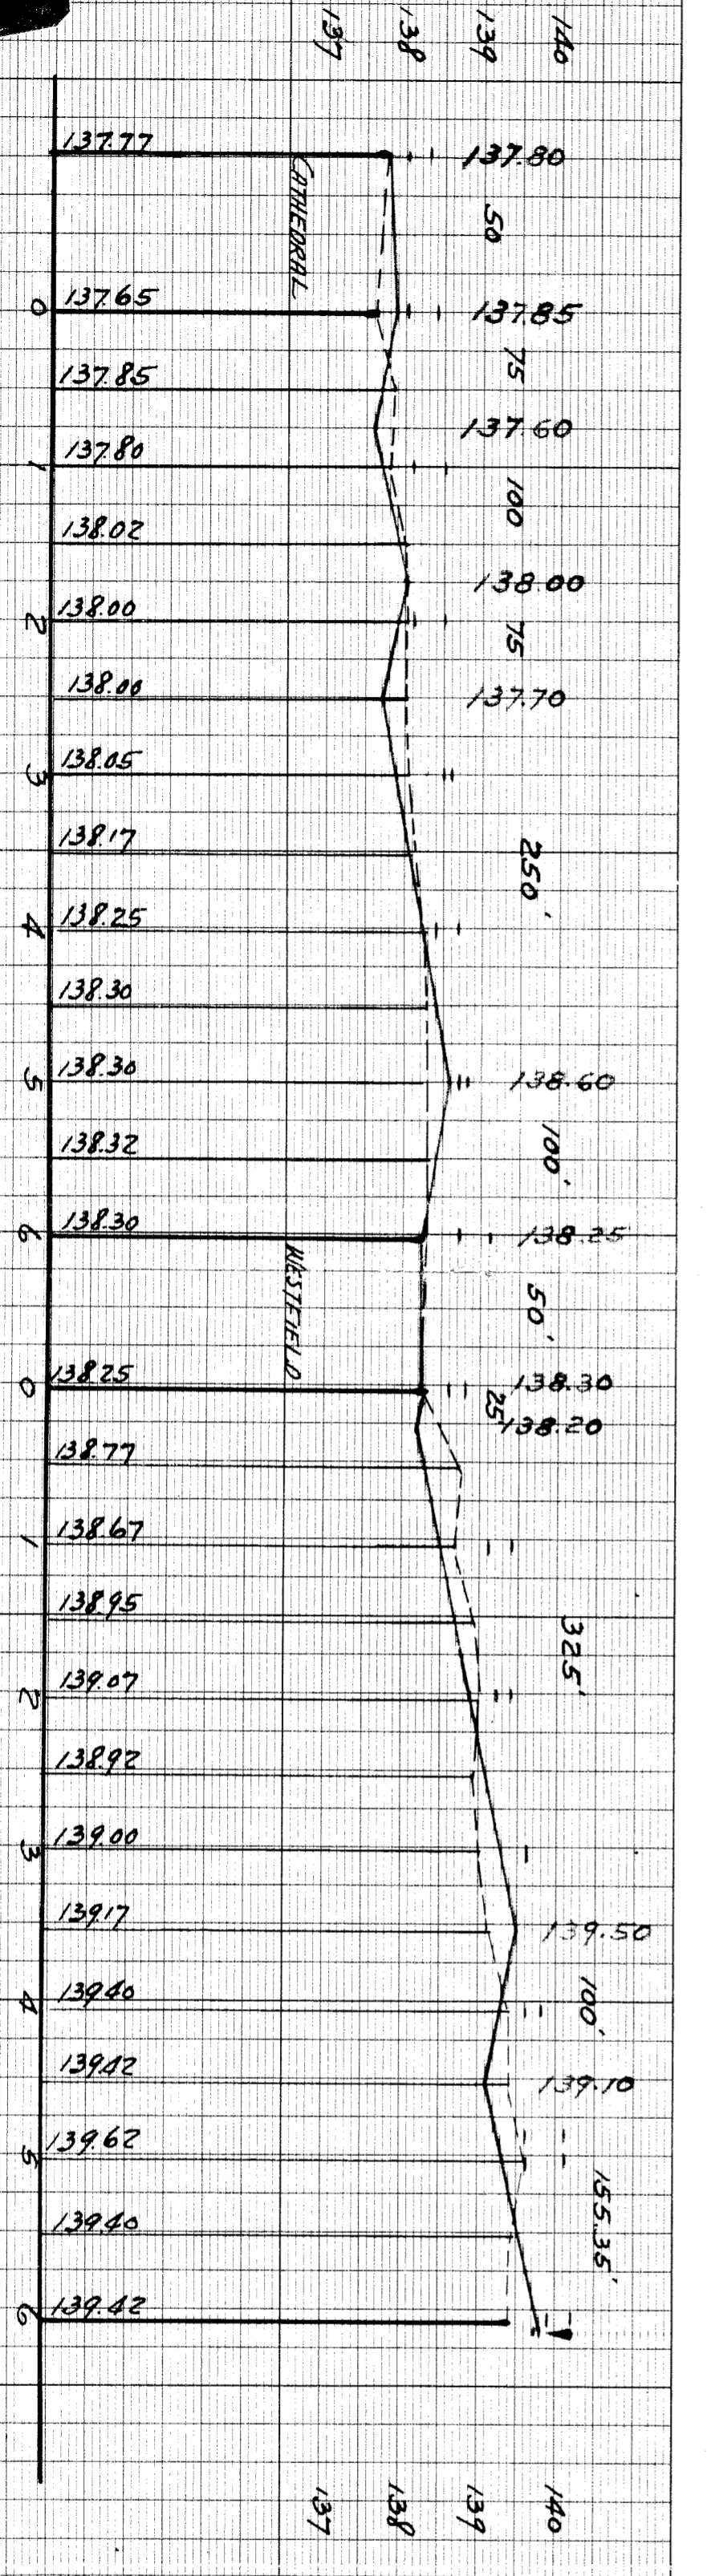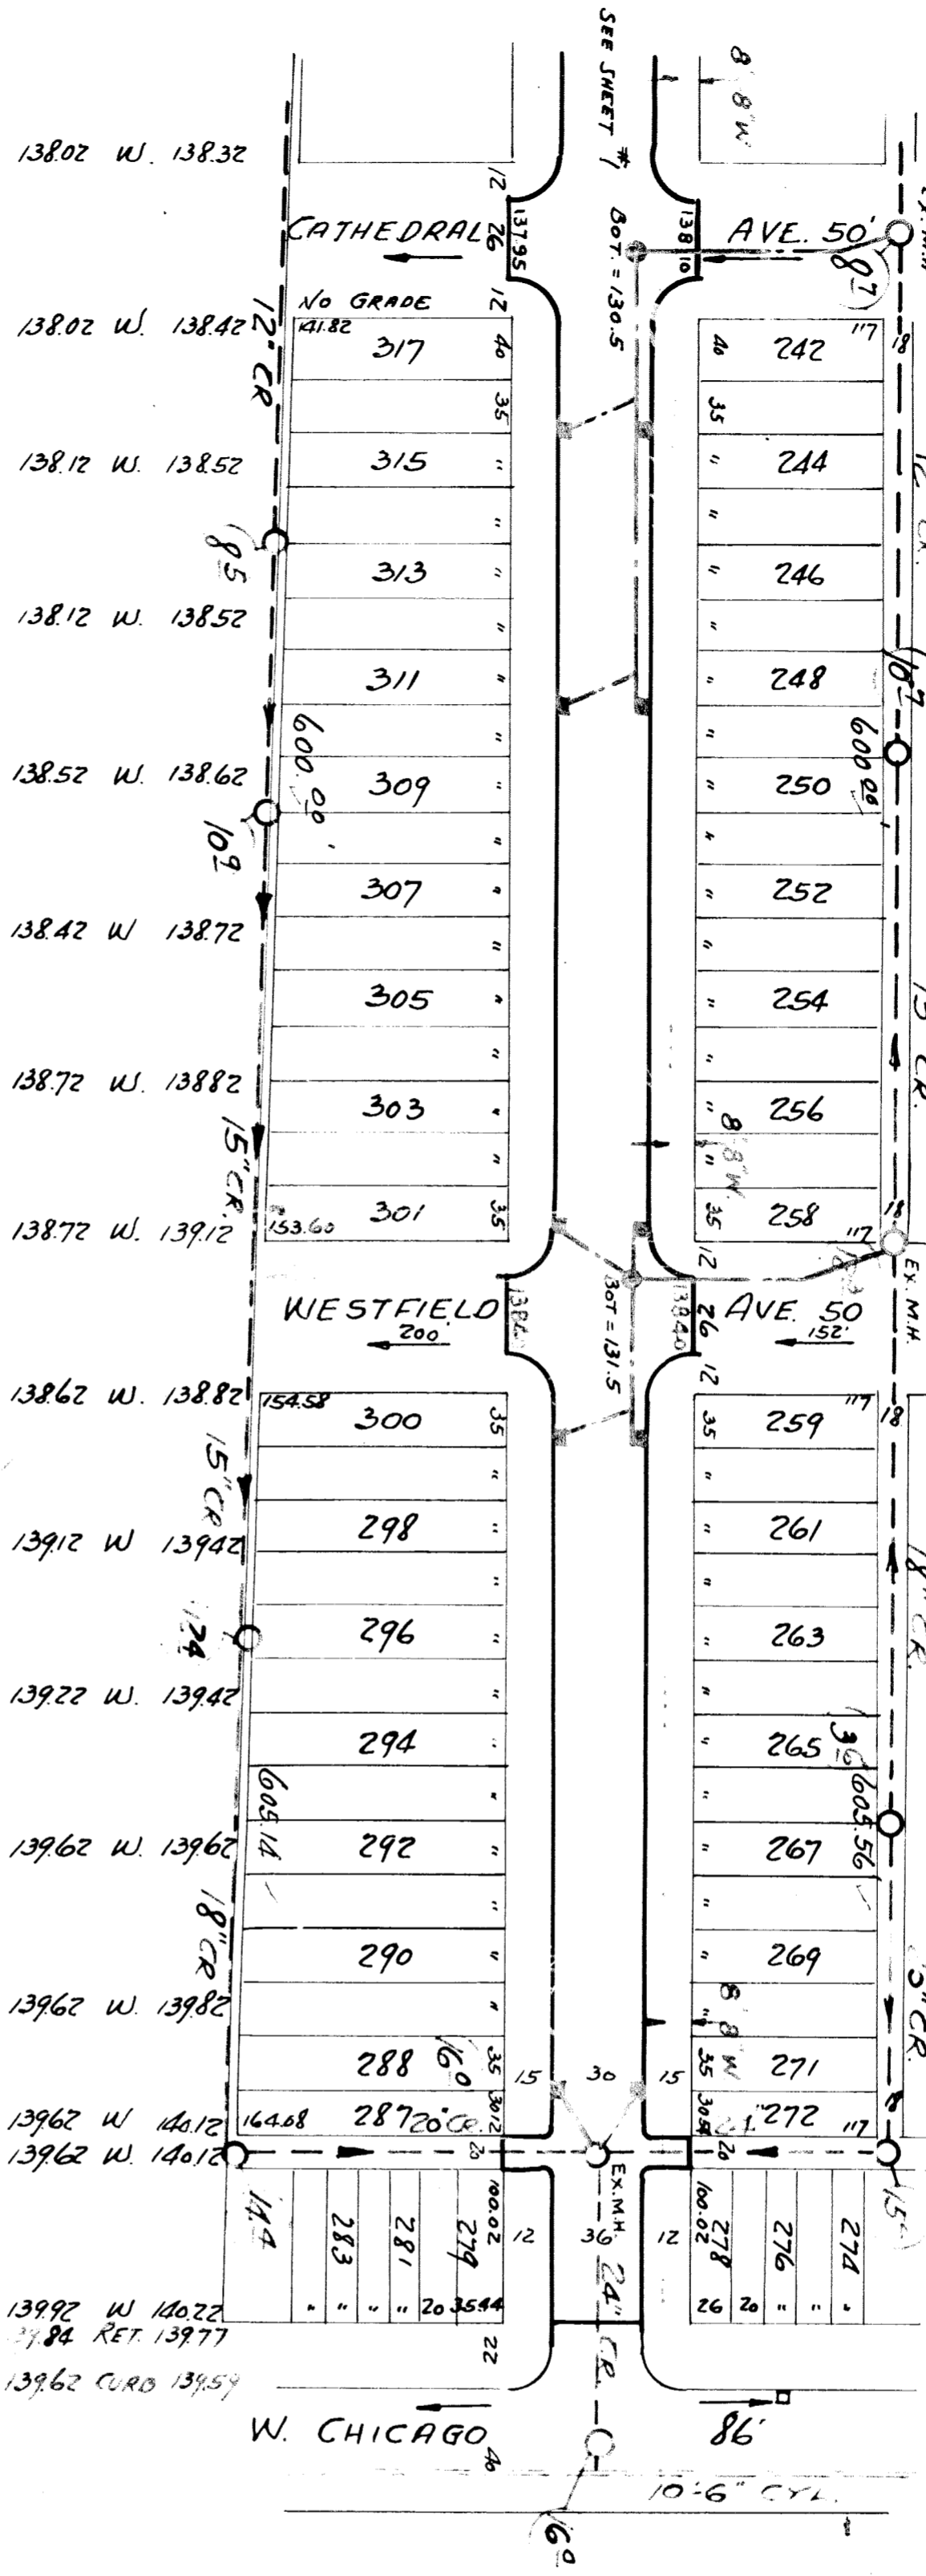

LETTER "G" IN WATER GATE WELL - NW COR PIERSON & CATHEDRAL - 138.05
 FIG "O" IN SIDE LOT 301 E. WALK PIERSON SE. COR WESTFIELD - 138.82
 LETTER "G" IN WATER GATE WELL - SW COR W. CHICAGO & PIERSON - 139.90

BENCH - MARKS

No GAS.

