



SEWER INDEXED	JOB NO.	PROGRESS	QUANTITIES	LOTS	CITY
REVISIONS	BLUE PRINT ISSUED FOR:	DATE	EXCAVATION	LOTS	CITY
	GRADE ONLY		STRAIGHT CURB NEW		
	CATCH BASINS		OLD CURB RESET		
	PAVING-CLASS-		CIRCULAR CURB		
	DEPT. OF WATER SUPPLY		PAVING		
	GAS CO.		CONCRETE BASE		

MON. SCALE	1" = 100'	BOOK	1017	PAGE	66
DATE	AUG 1 1941				
DESIGNED BY	<i>H. J. Swartz</i>				
DRAWN BY	<i>H. J. Swartz</i>				
TRACED BY	<i>H. J. Swartz</i>				
CHECKED BY					
APPROVED	<i>H. J. Swartz</i>				
	ENGINEER OF STREETS				
	ASST. CITY ENGINEER				

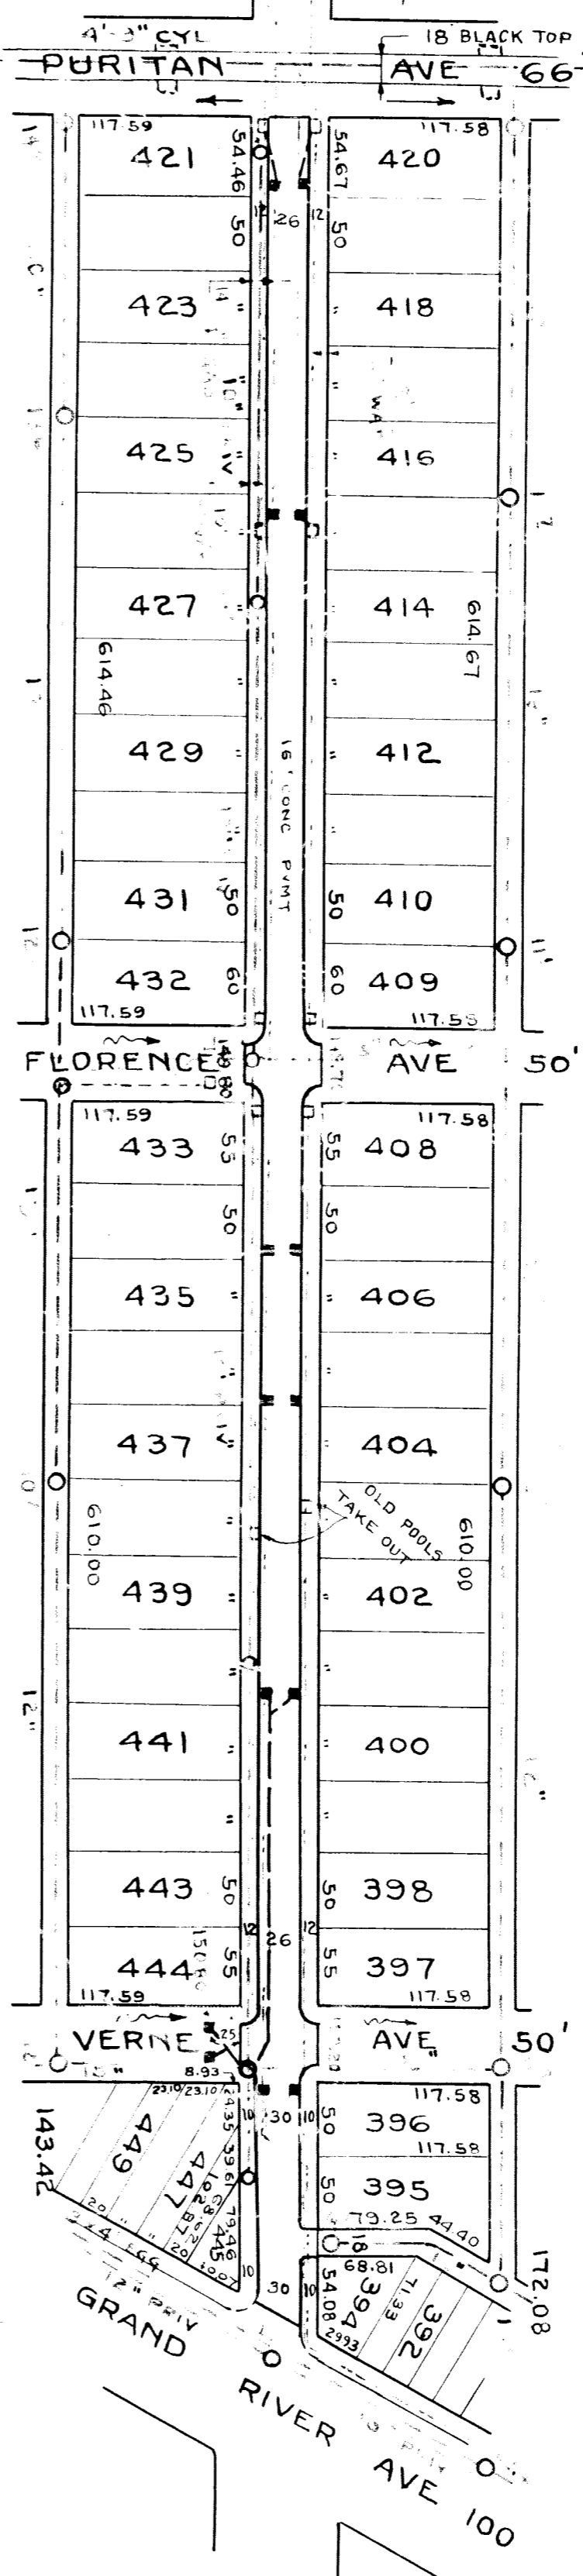

SIDEWALKS O.K. FOR EST. GRADE, EXCEPT AS NOTED

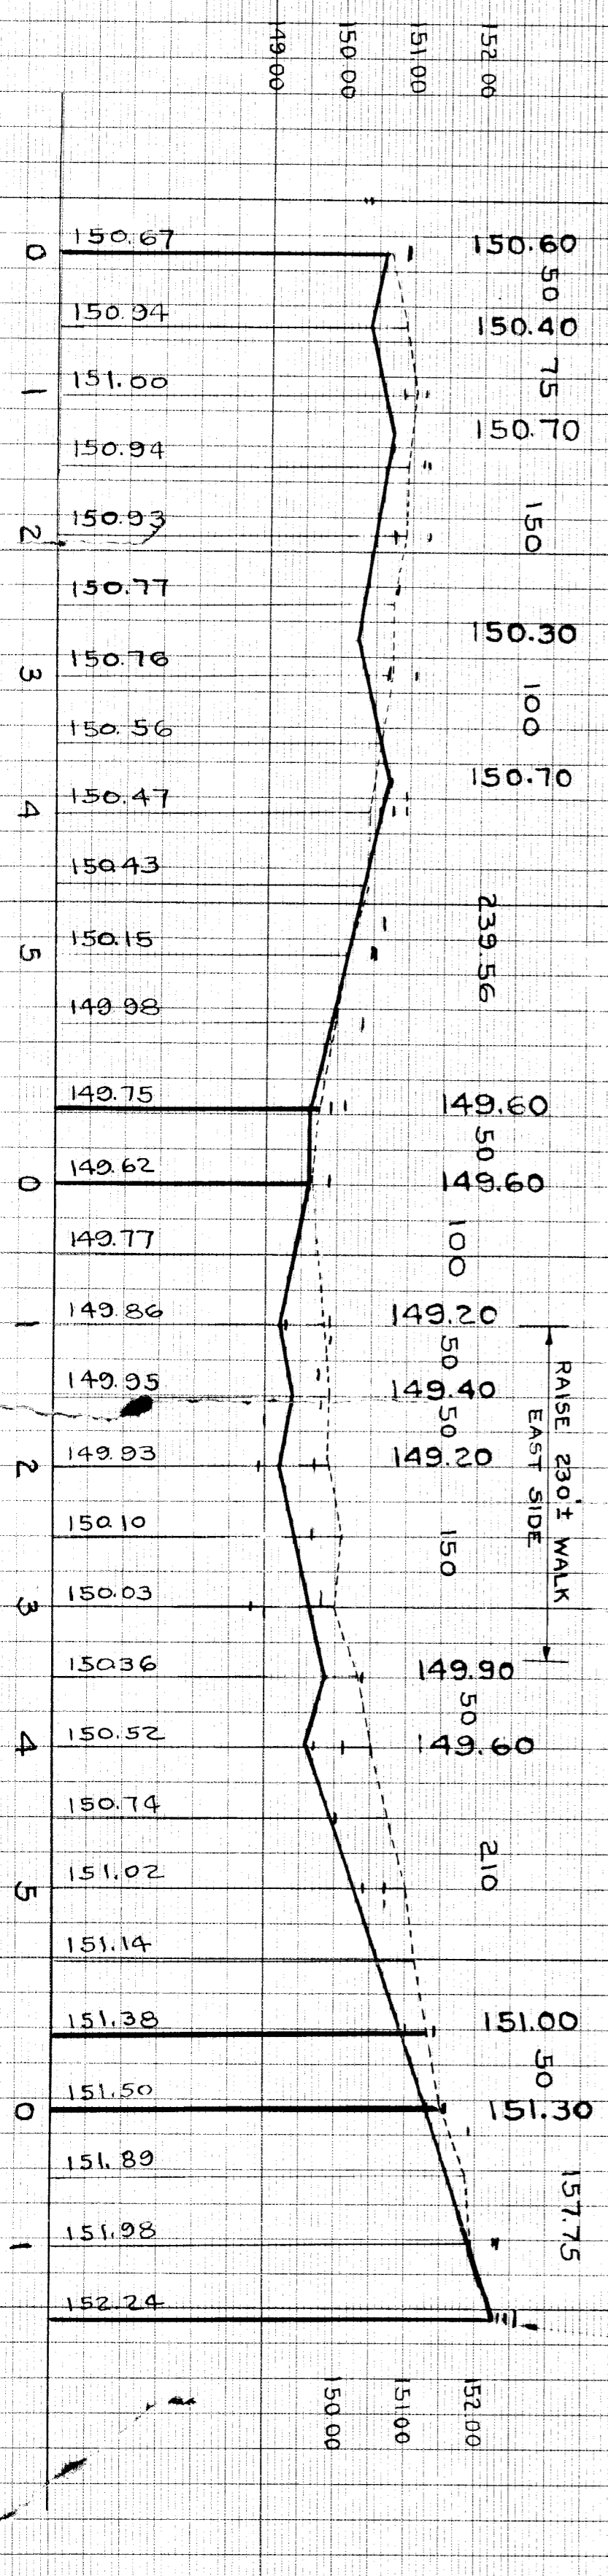

B.M. - 113:310 2 NAILS W.S. OF 24" ELM 180' N OF PURITAN E.S. FIELDING → 151.619
 B.M. - ARROW ON HYD S.W. COR. PIERSON & PURITAN → 153.55
 B.M. - " " " S.E. COR. PIERSON & FLORENCE → 153.26
 B.M. - " " " E. SIDE PIERSON 350' N OF FLORENCE → 152.56
 B.M. - " " " S.E. COR. PIERSON & GRAND RIVER → 155.37

SERIES D-P

DEPARTMENT OF PUBLIC WORKS DETROIT
 CITY ENGINEER'S OFFICE - DIVISION OF PAVING DESIGN
STREET PAVING PLAN

NAME OF STREET: PIERSON AVE
 FROM: N.L. PURITAN
 TO: S.L. GRAND RIVER
 TYPE OF PAVEMENT: CLASS A 6" CONCRETE
 WIDTH: 26' 30"

INDEX TOPO NO.	113
RECORD NO.	
NUMBER OF SHEETS	
SHEET NO.	