

OWNER	City of Detroit		
REVISION	OLD MAP 2-14-44		
DATE: 4/2/54			
SUPPLEMENTARY DETAILS			
C-324A	C-380	C-587	C-739B
C-325	C-574	C-733	C-938
C-326A	C-585	C-739	C-1608
C-327	C-586	C-739A	C-1783

NOTE:  
BEFORE STARTING CONSTRUCTION CONTRACTOR MUST CHECK WITH UTILITIES FOR LOCATIONS OF EXISTING STRUCTURES WHETHER OR NOT INDICATED ON PLANS.  
PLAN SCALE DISTORTED  
LOTS & ALLEYS: 1" = 100'  
STREET WIDTHS: 1" = 50'  
DRAINAGE COMPLETED  
PAVING COMPLETED


QUANTITIES	ESTIMATED	FINAL	ESTIMATED		FINAL	
			LOTS	CITY	LOTS	CITY
EXCAVATION CU. YDS.						
NEW CURB LIN. FT.						
PAVING SQ. YDS.						
PAVING SQ. YDS.						
SIDEWALK SQ. FT.						
MANHOLES CONSTRUCT ADJUST						
BASINS CONSTRUCT ADJUST						
SEWER 8" LIN. FT.						

NON. SCALE	1" = 100'	BOOK	779B	PAGE	18
VAR. SCALE	1" = 2'	DATE LEVELS	2-54		
PLAN	W.C.R.	PROFILE	M.S.	COMPUTED	
CHECKED	W.C.R.	GRADE	A.B.	CHECKED	
LOTS 2L	971.88	LENGTH			4859.4
CITY 2L	4800	LENGTH			2400
TOTAL 2L	1019.88	LENGTH			5099.4
CITY		LOT#			5099.4

DESIGNED BY: W.C.R.  
DRAWN BY: W.C.R.  
TRACED BY: W.C.R.  
CHECKED BY: BEHN  
APPROVED: W.C.R.  
ENGINEER OF STREETS  
CITY ENGINEER

CARD NO.	74
INDEX TOPO NO.	113
RECORD NO.	

DEPARTMENT OF PUBLIC WORKS DETROIT  
CITY ENGINEER'S OFFICE - DIVISION OF PAVING DESIGN  
STREET PAVING PLAN  
PILGRIM  
NAME OF STREET: E.P.L. OF PIERSON  
FROM: 3' W. OF W.P.L. OF PATTON  
TO: DRAINAGE DITCH  
SHEET 1 OF 1 SHEETS  
ASSIGN. NO. 325 BUILD  
PETITION NO. \_\_\_\_\_  
WIDTH 26'

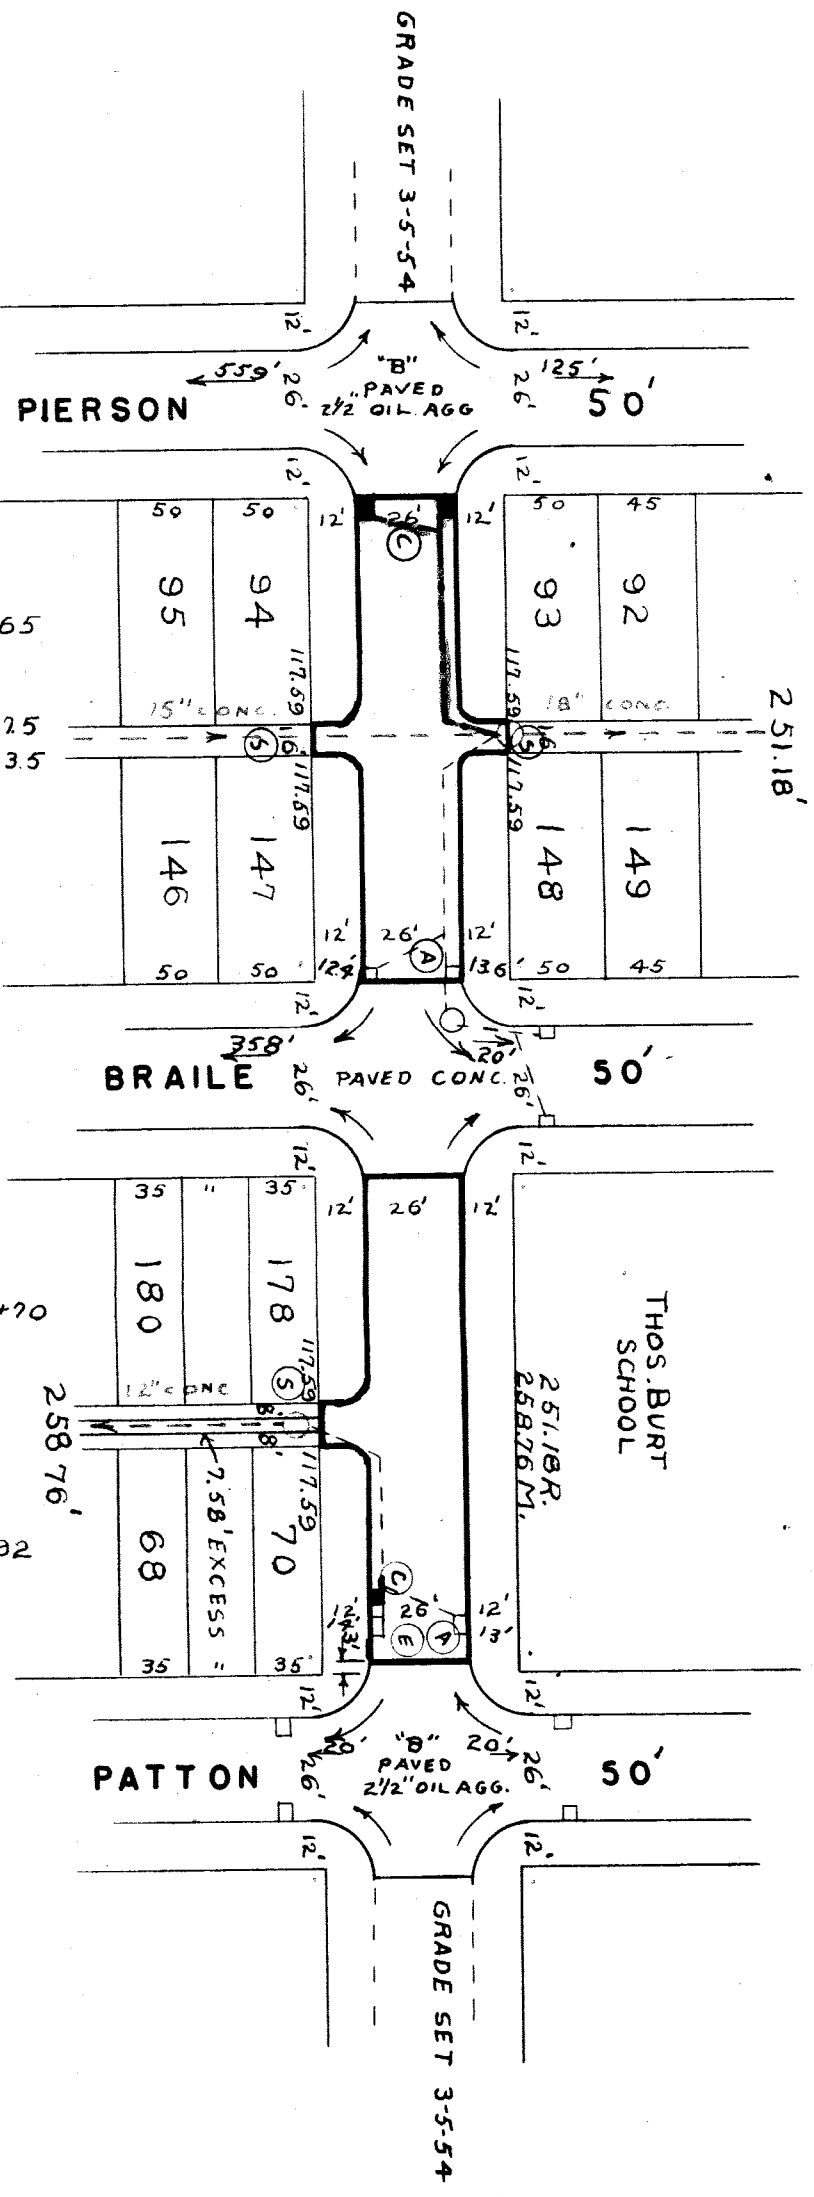

149.32 GUTTER 149.37  
149.91 CURB 149.94  
149.62 RET. 149.76  
149.10 GUTTER 149.22  
149.88 WK. 149.85 WK.

149.77 WK. 0+42.9  
149.86 DR. 0+65  
149.77 WK. 149.79 WK.  
149.70 WK. 1+17.5 149.72 WK. 1+12.5  
149.73 WK. 1+33.5 149.70 WK. 1+33.5

149.29 WK. 149.08 WK.  
148.74 WK. 148.41 WK.  
147.94 GUTTER 147.94  
148.44 RET. 148.47  
147.27 CURB 147.26  
147.78 GUTTER 147.75  
147.16 GUTTER 147.38  
147.66 CURB 147.92  
147.83 RET. 148.07  
147.38 GUTTER 147.55  
147.81 WK. 148.08 WK.

147.95 WK. 0+70  
147.69 WK. 147.85 WK.  
147.70 WK. 1+12.5  
147.4 GR. 1+33.5  
147.0 GR.  
147.49 WK. 1+92  
147.40 WK.

147.0 BGR. 147.11 WK.  
146.60 GUTTER 146.60  
147.10 RET. 147.20  
147.02 CURB 147.05  
146.43 GUTTER 146.65

*Track 6-1-54  
Paving  
4-1-54*

NOTE: FOR SYMBOLS (A) ETC. SEE STD. DETAIL DRW. G. C-327.

BENCH MARKS  
P.L.B.M. 13-252 NE. COR. PURITAN & BURT 150.480  
P.L.B.M. 13-252A NE. COR. BRAILE & PURITAN 150.305  
ARR. ON HYD. SW. COR. PIERSON & PILGRIM 153.24  
ARR. ON HYD. SW. COR. BRAILE & PILGRIM 151.79  
ARR. ON HYD. NW. COR. PATTON & PILGRIM 150.34

