

DEPARTMENT OF PUBLIC
CITY ENGINEER'S OFFICE --- DIVISION OF PAVING
STREET PAVING PLAN

NAME OF STREET: **PILGRIM 60'**
FROM: **MEYERS**
TO: **SOUTHFIELD**

SHEET NO. **8**

CARD NO. **103**
INDEX TOPO NO. **66**
INDEX NO. **65**
RECORD NO. **103**


DESIGNED BY: *F. Spangenberg*
DRAWN BY: *G. W. Hall*
TRACED BY: *F. Spangenberg*
CHECKED BY: *F. Spangenberg*
APPROVED: _____

HOR. SCALE 1"=100' VER. SCALE 1/2"=4'


PLAN	PROFILE	COMPUTED	CHECKED
RWH	K.B.	10	10
CHECKED	GRADE	LENGTH	CHECKED
20	567.46	474.50	10
21	576.46	474.50	10
TOTAL	21	576.46	10
CITY		CITY	
TOTAL		TOTAL	

QUANTITIES	LOTS	CITY
EXCAVATION		
STRAIGHT CURB NEW		
OLD CURB RESET		
CIRCULAR CURB		
PAVING		
CONCRETE BASE		

PROGRESS	DATE	START	FINISH
BLUE PRINT ISSUED FOR GRADE ONLY			
CATCH BASINS			
PAVING-CLASS			
DEPT. OF WATER SUPPLY			
GAS CO.			

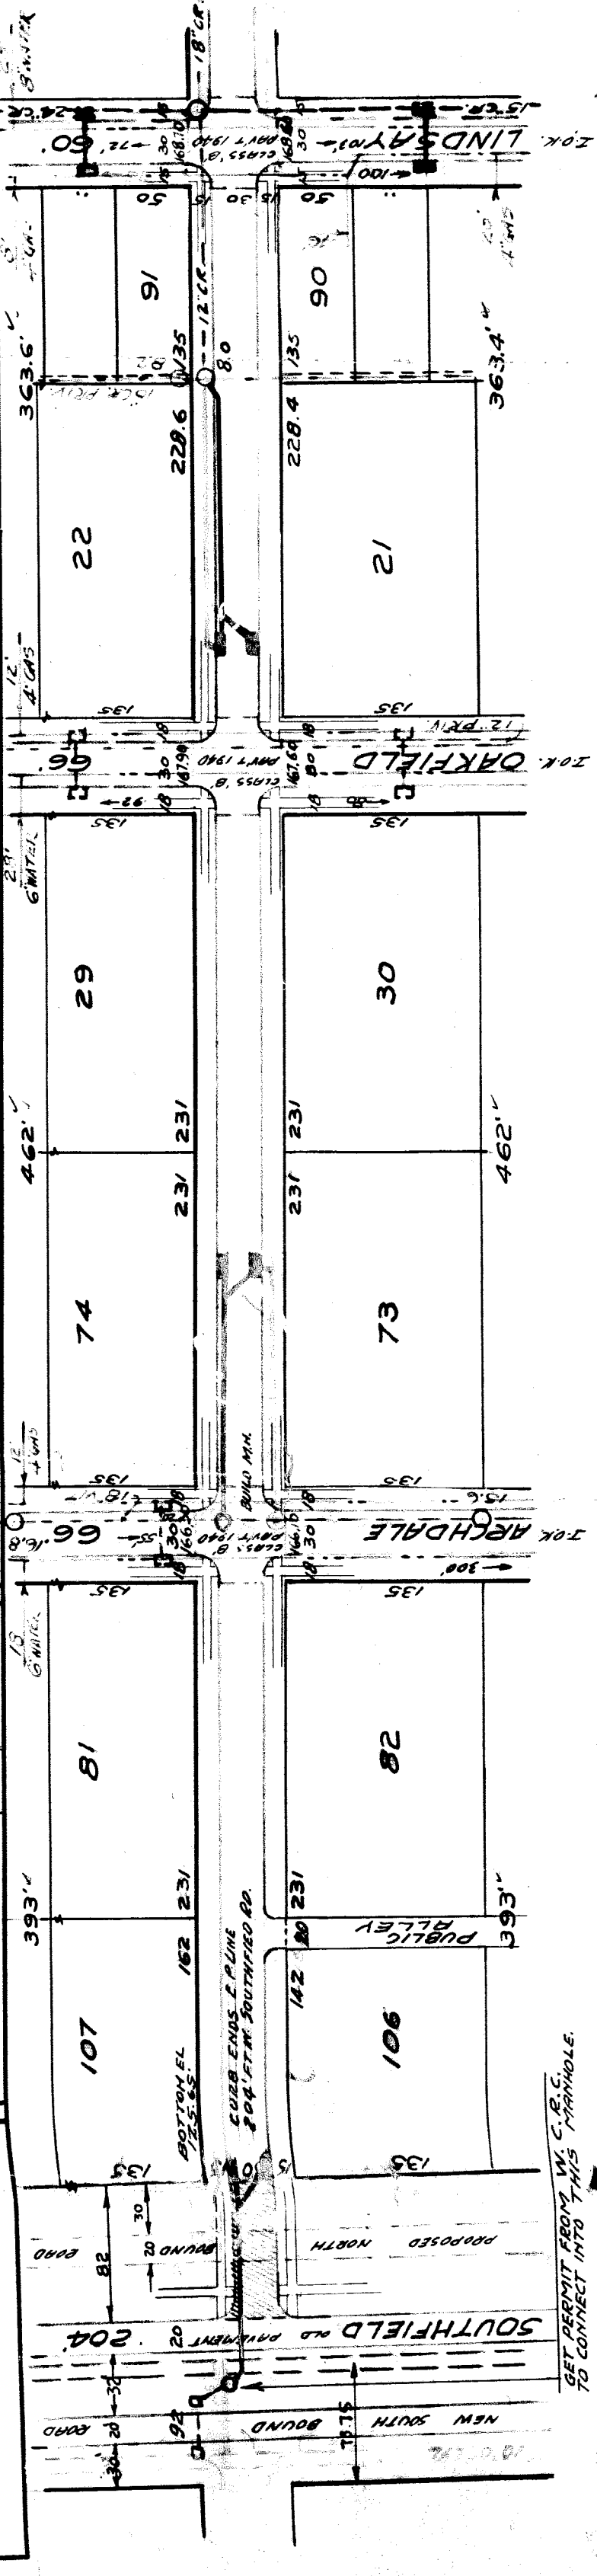

162.12 PAV. 162.32	162.62	162.72	163.82	163.62	164.74	165.54	165.34	165.74	165.94	166.28	166.58	166.38	166.58	166.28	166.38	166.08	166.08	166.48	166.58	167.38	168.03	167.93	168.03	168.03	168.23	168.73	168.93	168.80	169.00	169.00
--------------------	--------	--------	

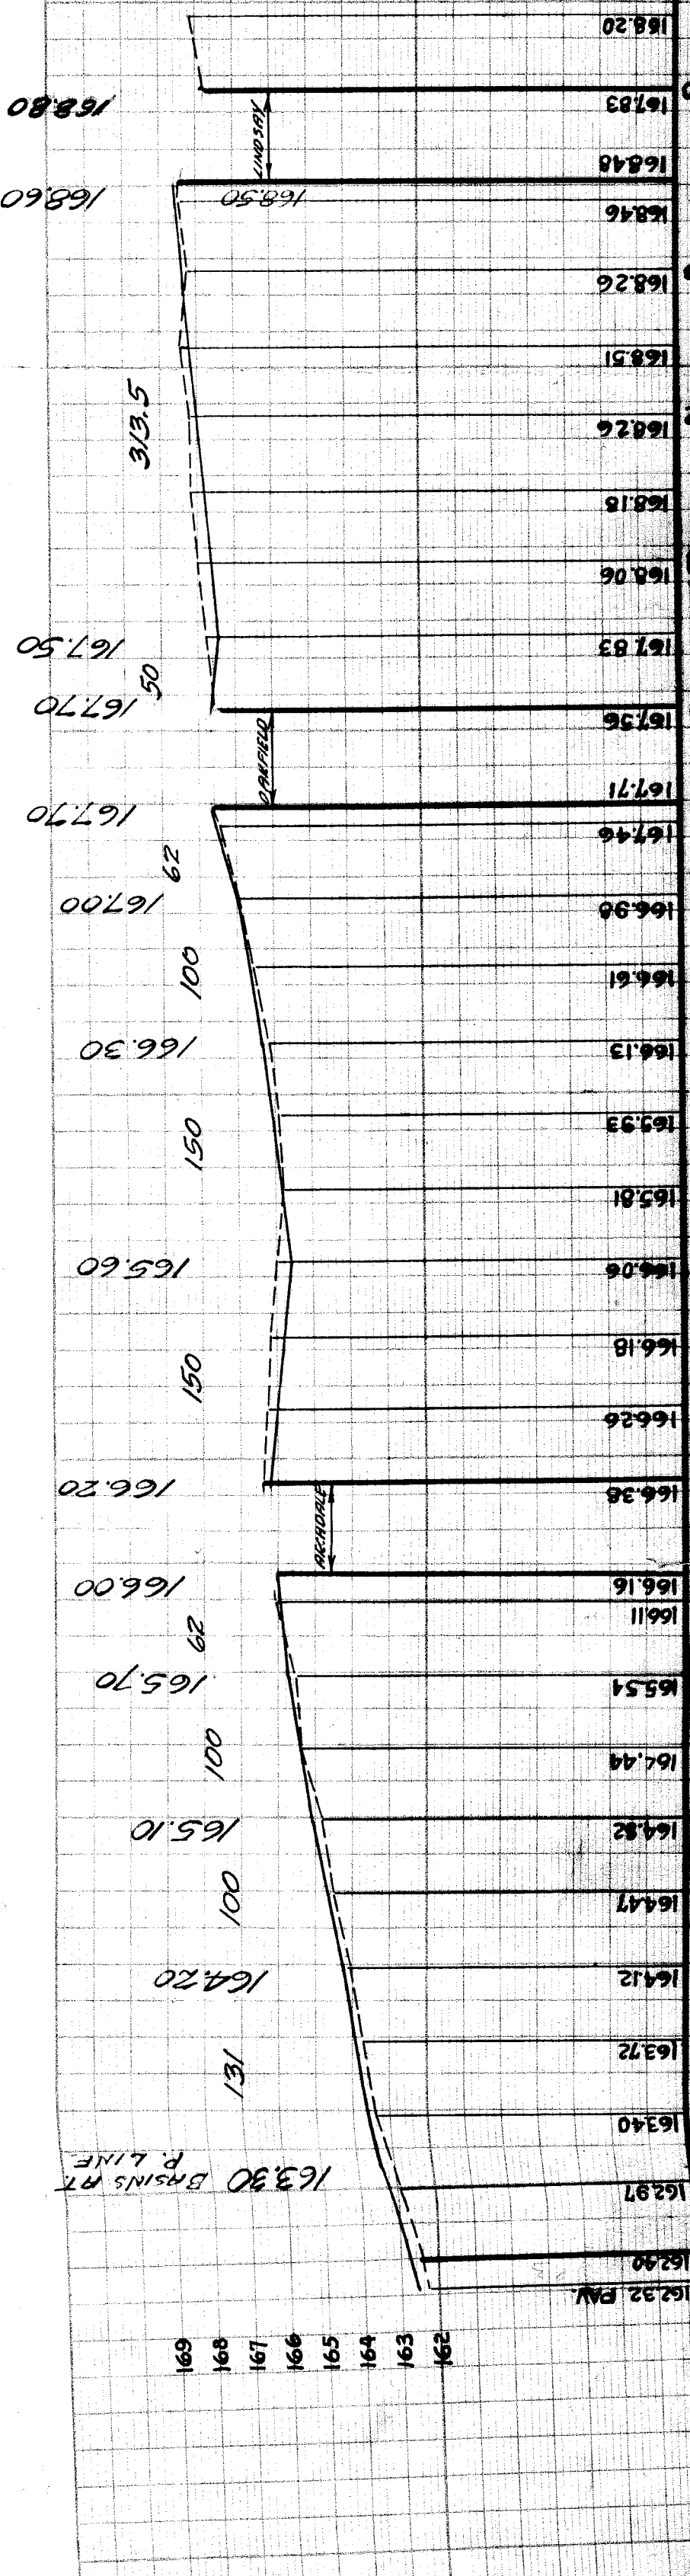

BENCH MARKS
 SOUTHFIELD 150' S. MIDLAND 158.435
 HALL S. POLE NE. SOUTHFIELD & PILGRIM 163.45
 ARO ON HYD. NW. OAKFIELD & PILGRIM 169.64
 ARO ON HYD. NW. OAKFIELD & PILGRIM 170.78
 ARO ON HYD. N.E. LINDSAY & PILGRIM 172.16

EXISTING POOLS & BASINS
 EXISTING
 NEW

GET PERMIT FROM W. C. BELL TO CONNECT INTO THIS MANHOLE.