


DEPARTMENT OF PUBLIC WORKS
CITY ENGINEER'S OFFICE --- DIVISION OF PAVING DESIGN
STREET PAVING PLAN

NAME OF STREET: **PILGRIM 60'**
FROM: **MEYERS**
TO: **SOUTHFIELD**

RECORD NO. **65 103**
INDEX: TCRG NO. **66** SHEET NO. **8**
INDEX: TCRG NO. **65** SHEET NO. **7**

TYPE OF PAVEMENT: _____
DATE: _____

 


EXISTING POOLS & BASINS
 NEW

BENCH MARKS

- ARO. ON HYD. N.E. COR. LINDSAY & PILGRIM --- 172.16
- ARO. ON HYD. S.W. COR. GILCHRIST & PILGRIM --- 172.36
- ARO. ON HYD. S.W. COR. BILTMORE & PILGRIM --- 172.67
- ARO. ON HYD. S.W. COR. FERGUSON & PILGRIM --- 172.61
- ARO. ON HYD. S.W. COR. ASBURY PARK & PILGRIM --- 172.53
- ARO. ON HYD. N.W. COR. MANSFIELD & PILGRIM --- 175.10

DESIGNED BY: <i>G. M. ...</i>	BOOK 1590 PAGE 7	DATE: 7-7-39	DESIGNED BY: <i>G. M. ...</i>
DRAWN BY: <i>F. ...</i>	PLAN: R.W.H.	PROFILE: F.D.	DRAWN BY: <i>F. ...</i>
TRACED BY: <i>G. M. ...</i>	CHECKED: _____	COMPUTED: _____	TRACED BY: <i>G. M. ...</i>
CHECKED BY: <i>G. M. ...</i>	LENGTH: _____	CHECKED: _____	CHECKED BY: <i>G. M. ...</i>
APPROVED: _____	CITY: _____	APPROVED: _____	APPROVED: _____

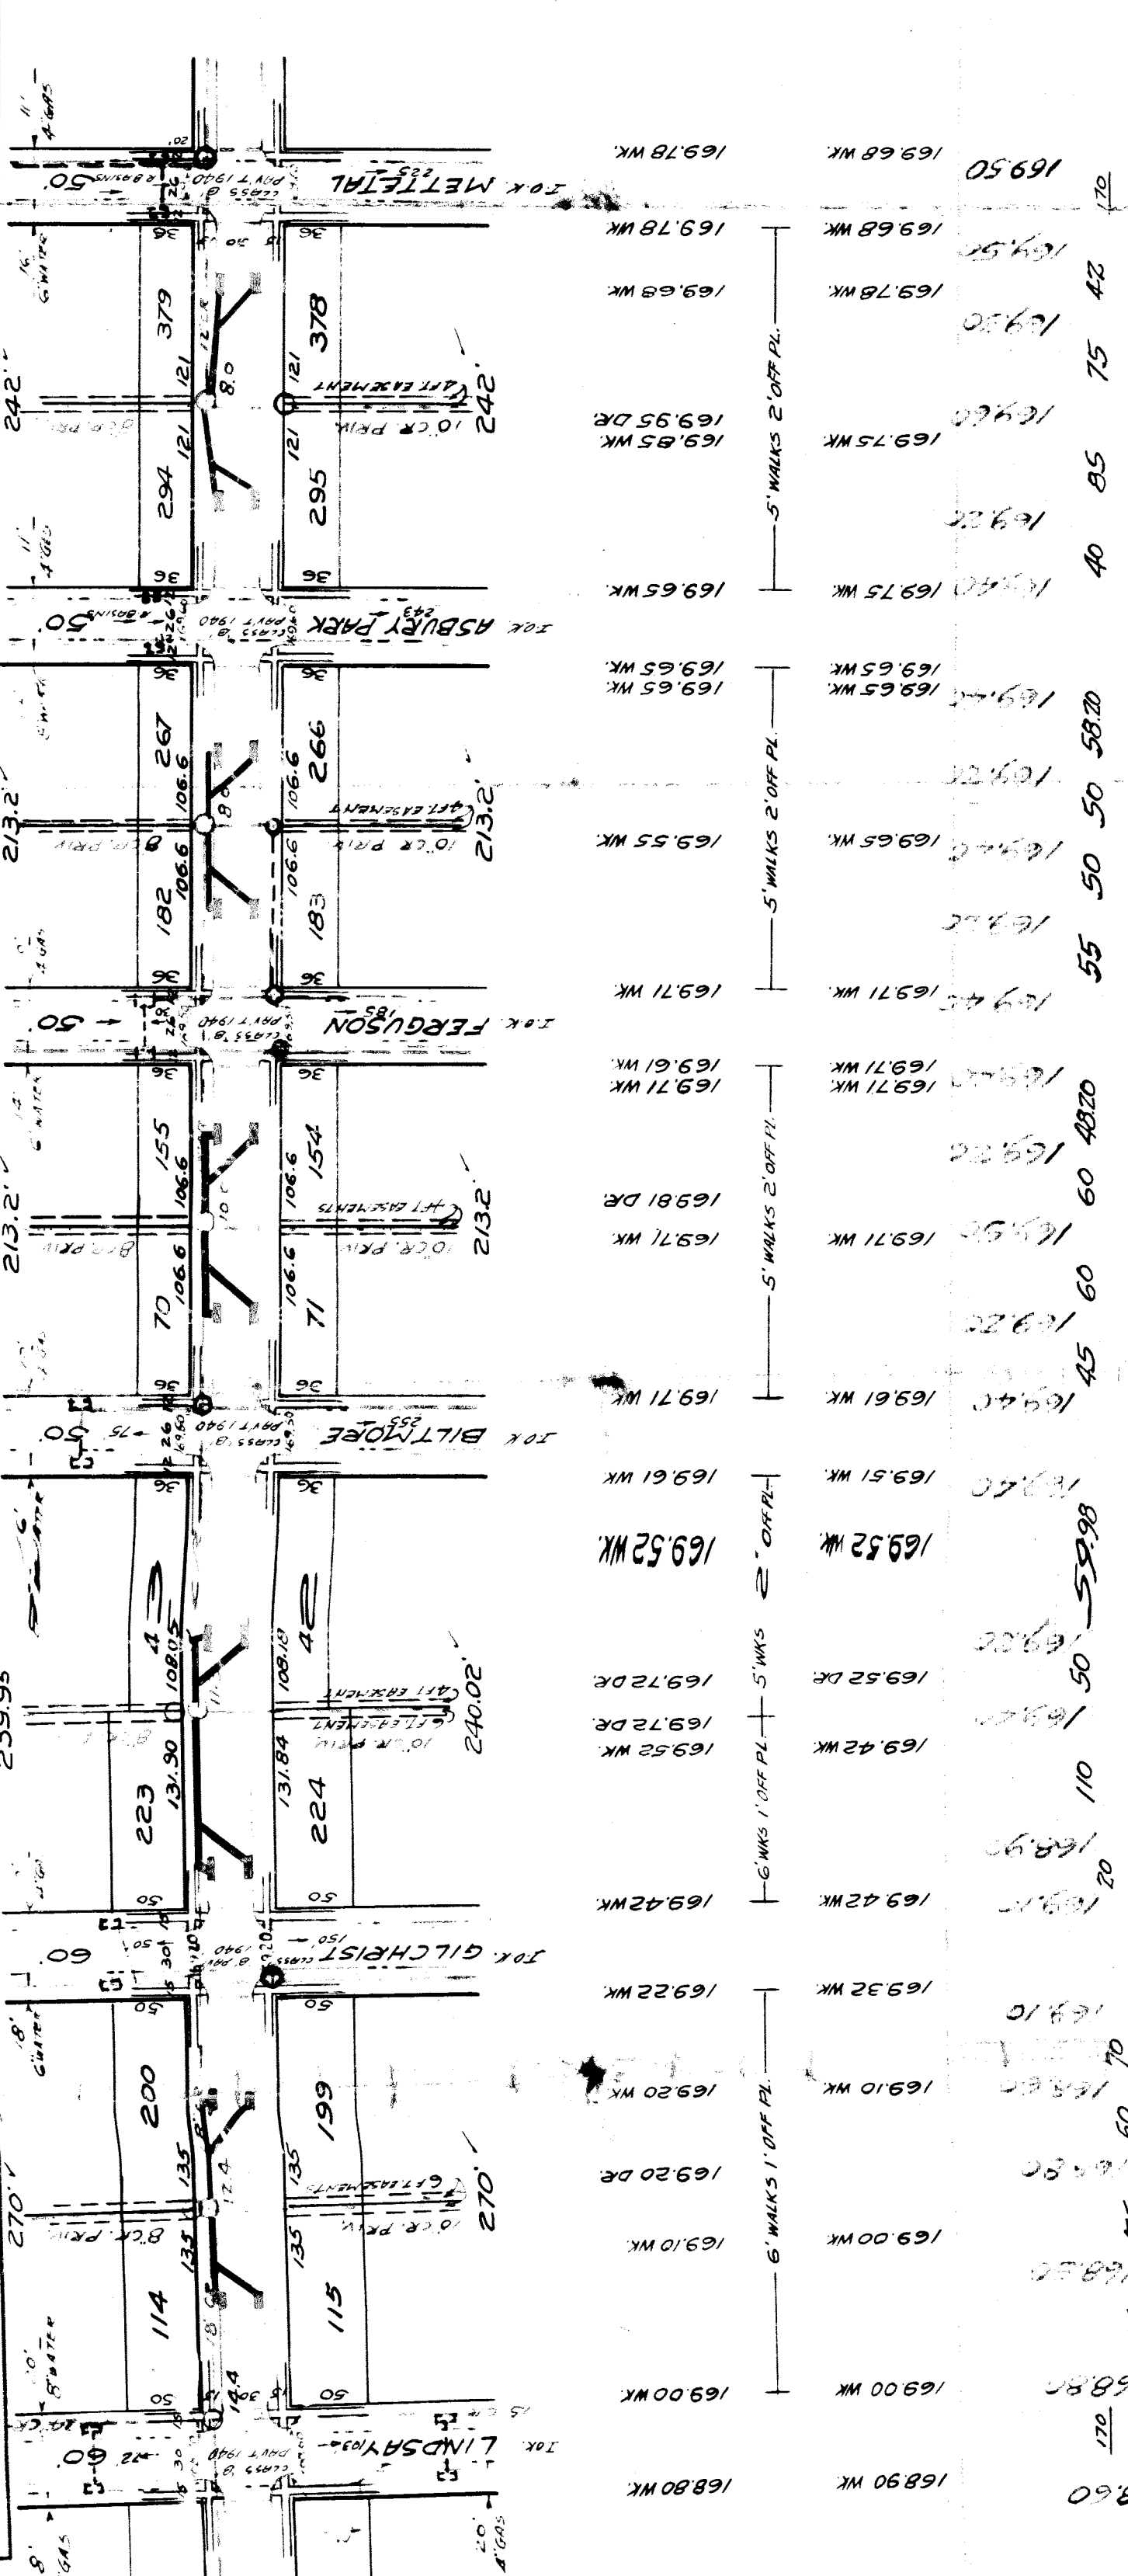

168.45	168.48	168.50	168.53	168.55	168.80	168.90	168.97	168.99	169.03	169.10	169.20	169.22	169.24	169.25	169.26	170.00
--------	--------	