

DEPARTMENT OF PUBLIC WORKS
CITY ENGINEER'S OFFICE --- DIVISION OF PAVING DESIGN
STREET PAVING PLAN

DESIGNED BY *M. J. Morgan*
DRAWN BY *Shellogaf*
TRACED BY
CHECKED BY *M. J. Morgan*
APPROVED

NON SCALE 1" = 100'
JOB NO. **D 1159**
DATE: _____
BLUE PRINT ISSUED FOR: _____
GRADE ONLY
CATCH BASINS
PAVING-CLASS:
DEPT. OF WATER SUPPLY
GAS CO.

QUANTITIES	LOTS	CITY
EXCAVATION		
STRAIGHT CURB NEW		
OLD CURB RESET		
CIRCULAR CURB		
PAVING		
CONCRETE BASE		

PROGRESS	START	FINISH

SEWER INDEXED	REVISIONS:

CARD NO. _____
INDEX TOPO. NO. **77 111**
RECORD NO. _____
NAME OF STREET: **PLAINVIEW AV. 60'**
FROM: **PLYMOUTH**
TO: **FITZPATRICK**


ENGINEER OF STREETS
CITY ENGINEER

PLAN	CHECKED	PROFILE	COMPUTED
HCR	HCR	HCR	HCR

CITY	LENGTH	LENGTH	LENGTH	LOTS	CITY

DEPT. OF WATER SUPPLY	GAS CO.

TYPE OF PAVEMENT	WIDTH	BUILD	M.H.

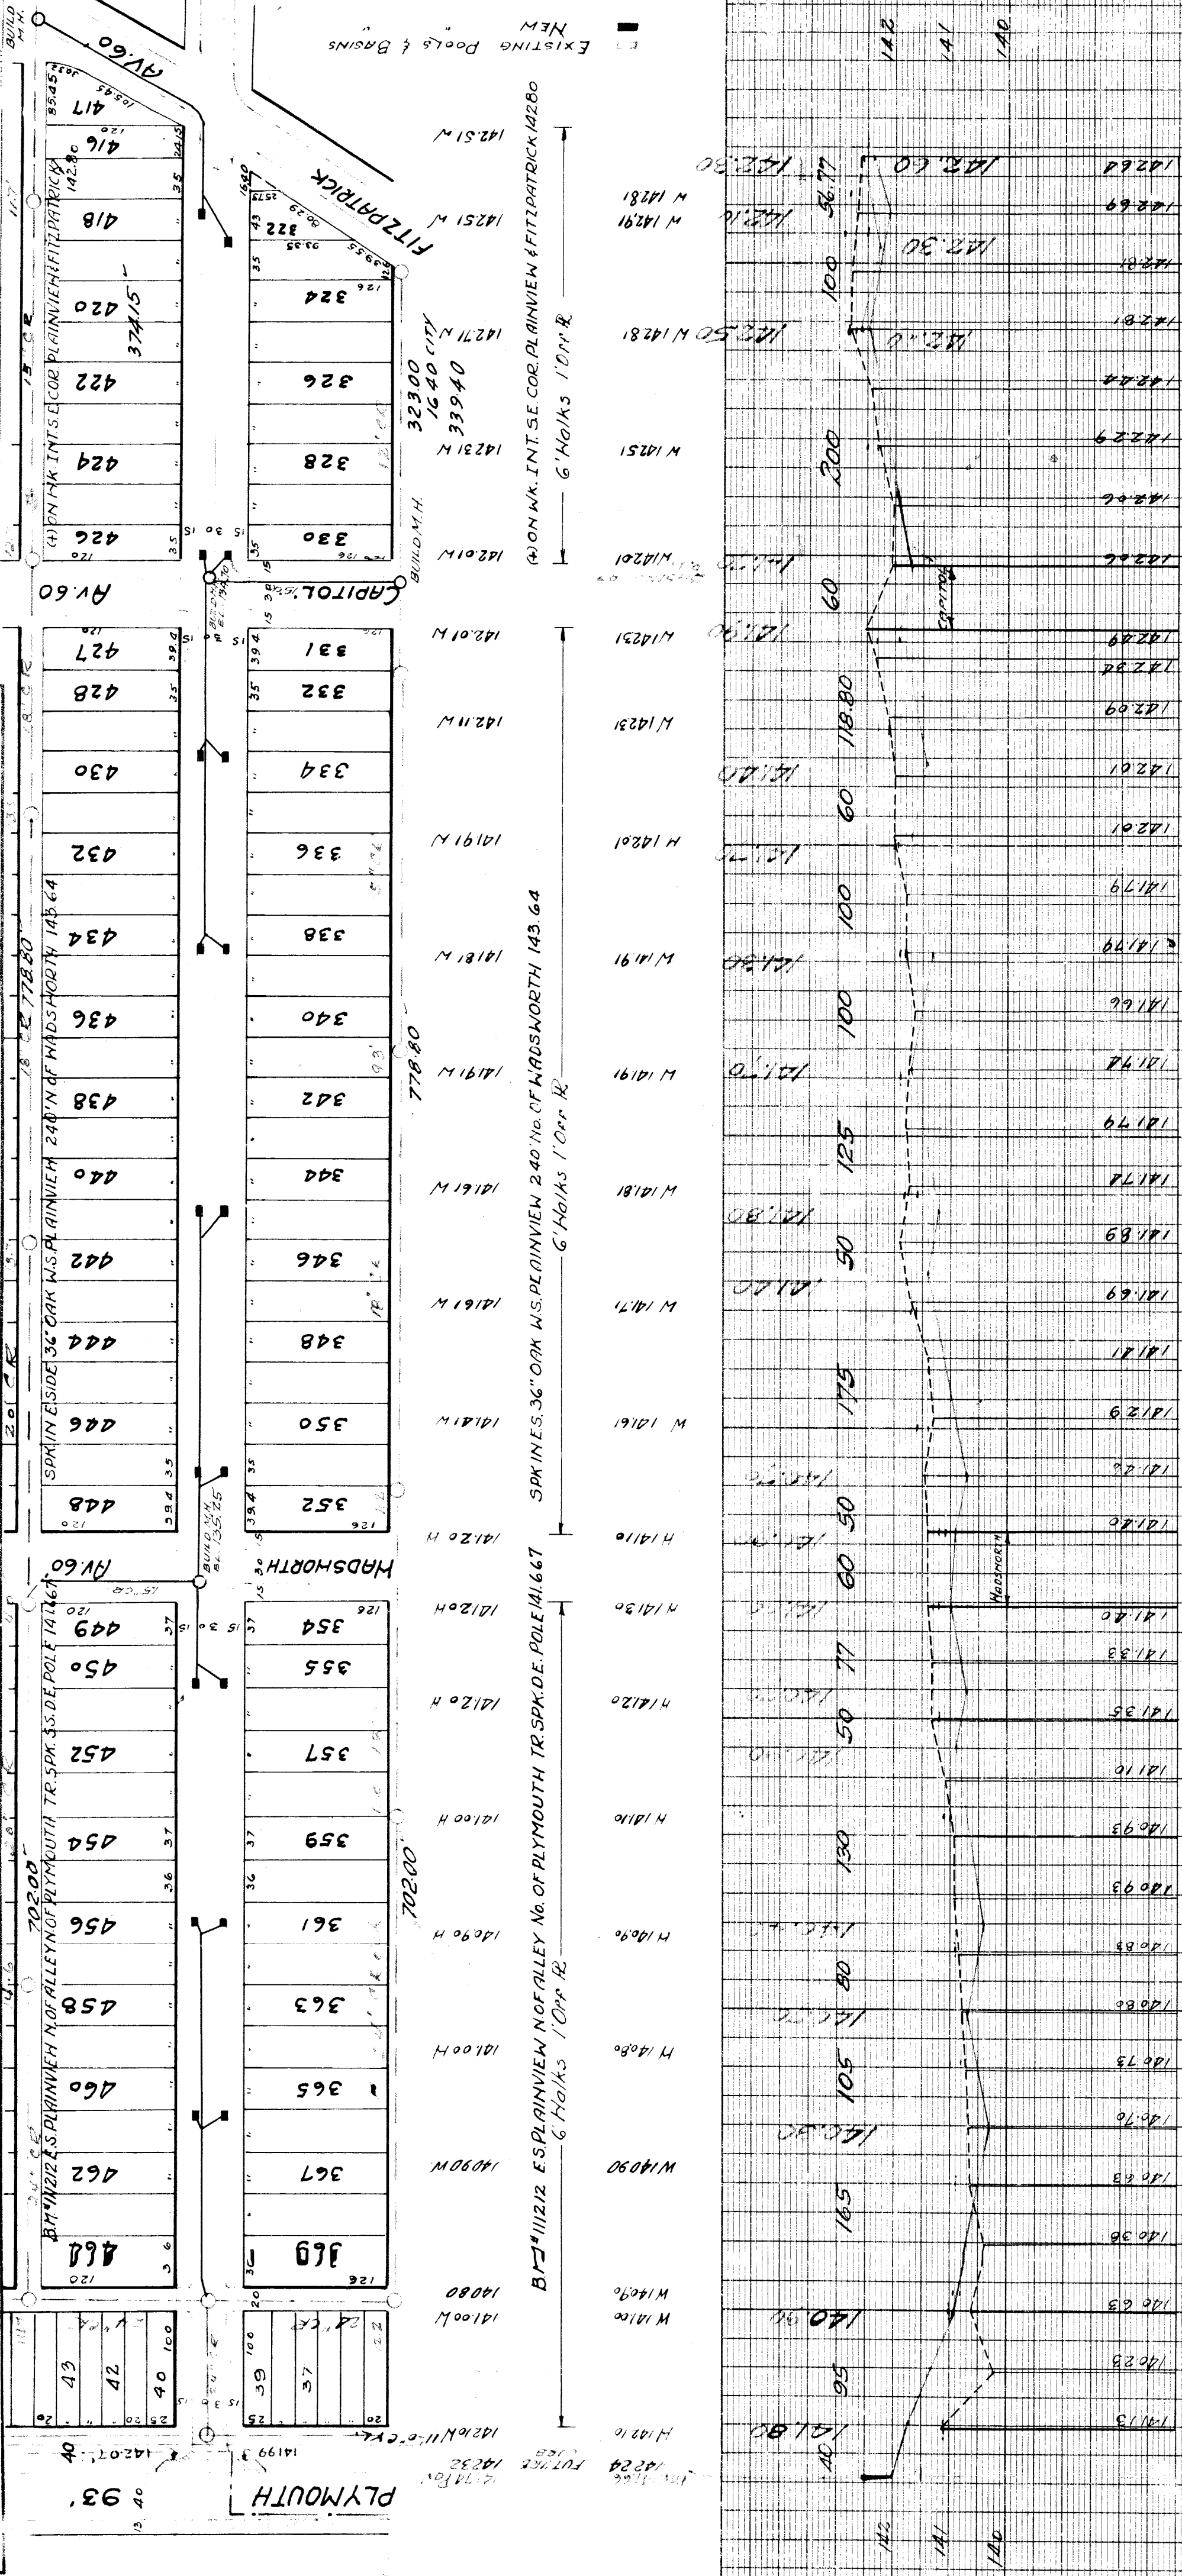

SEWER INDEXED
REVISIONS:

PLYMOUTH TO CAPITOL
2 921 60 -
3 281 60 -
1 80 -
1 40 80 -
1 40 80 -

EXISTING POOLS & BASINS
NEW

SPK IN E. SIDE 36" OAK W.S. PLAINVIEW 240' N OF WADSWORTH 143.64
SPK IN E. SIDE 36" OAK W.S. PLAINVIEW 240' N OF WADSWORTH 143.64
SPK IN E. SIDE 36" OAK W.S. PLAINVIEW 240' N OF WADSWORTH 143.64

140 94
140 93
